



The property owner is required to serve a party structure notice on the adjoining owner as required by The Party Wall etc Act 1996.

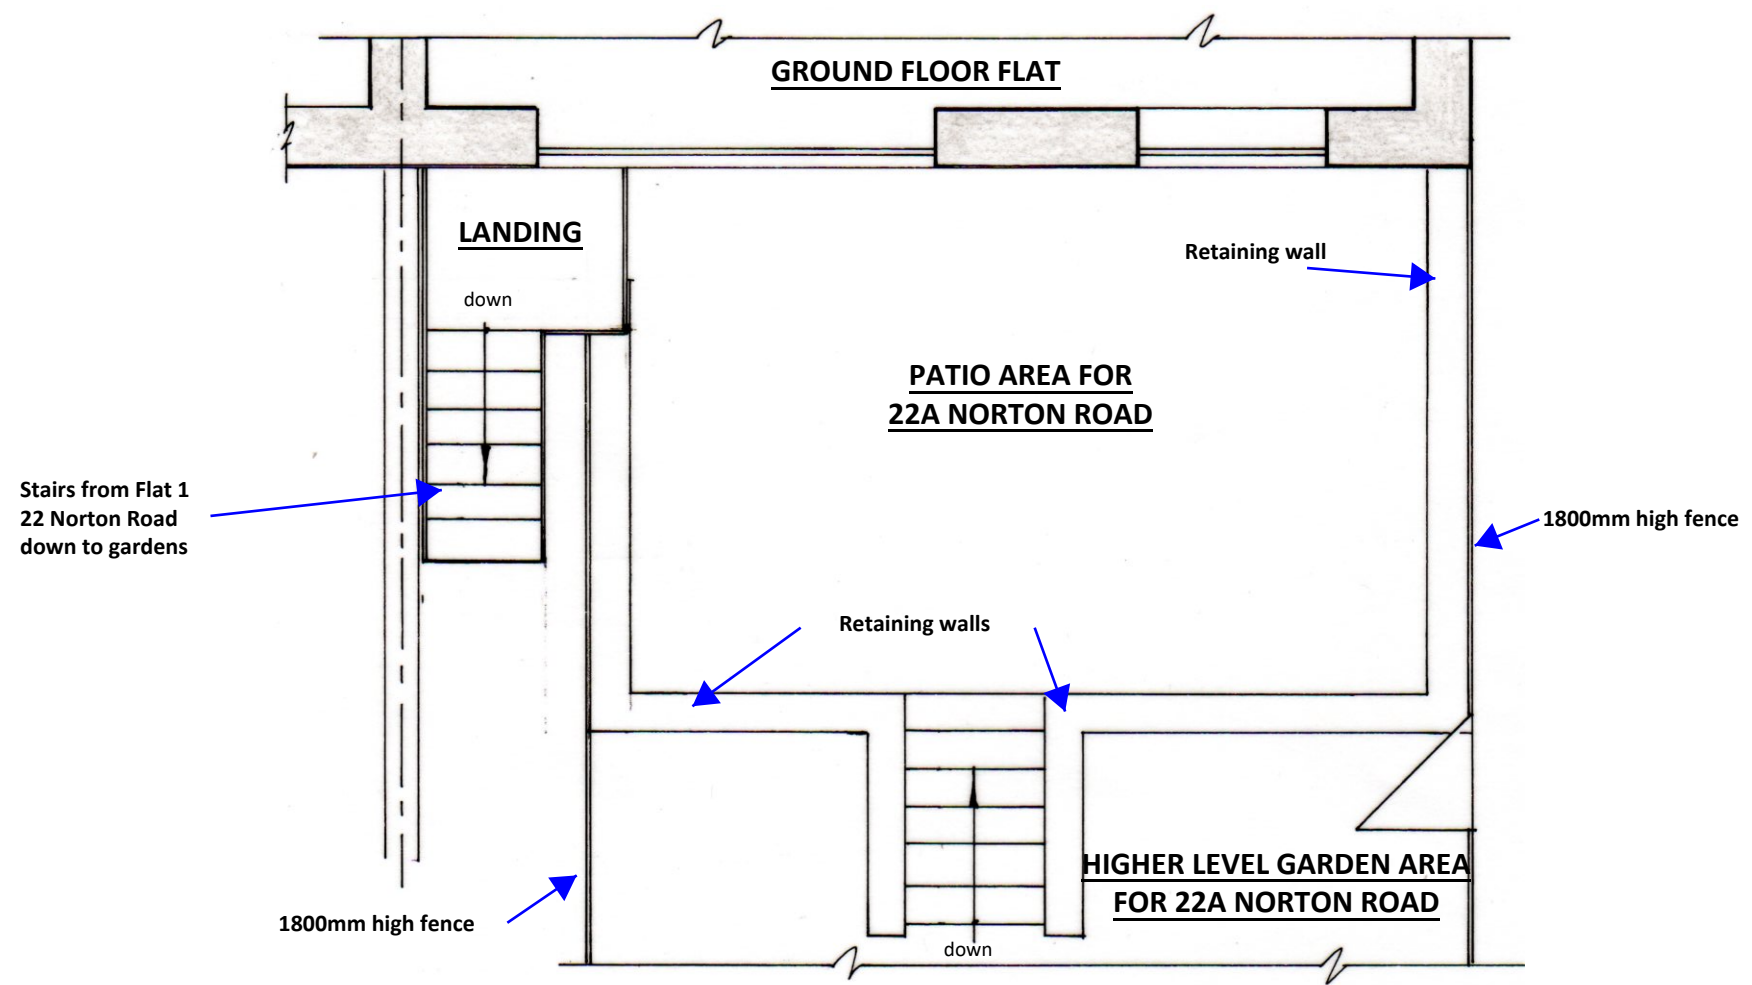

EXISTING GROUND FLOOR PLAN / ROOF PLAN 1:50

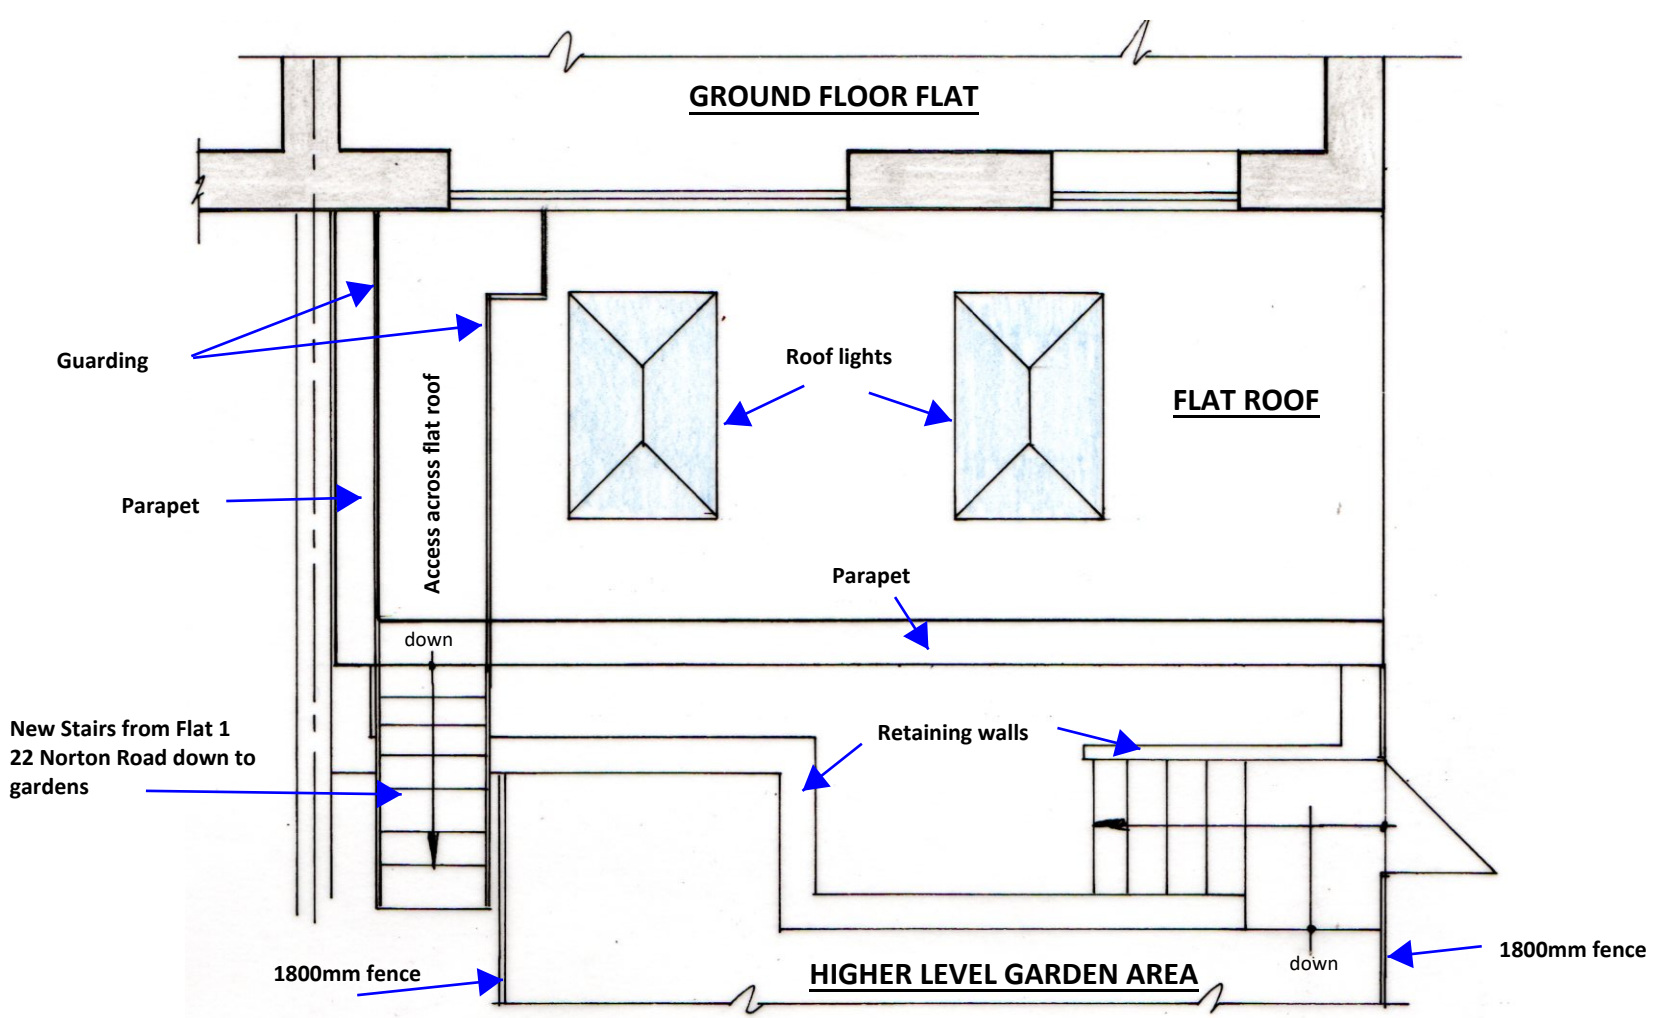

PROPOSED GROUND FLOOR PLAN / ROOF PLAN 1:50

