



The property owner is required to serve a party structure notice on the adjoining owner as required by The Party Wall etc Act 1996.

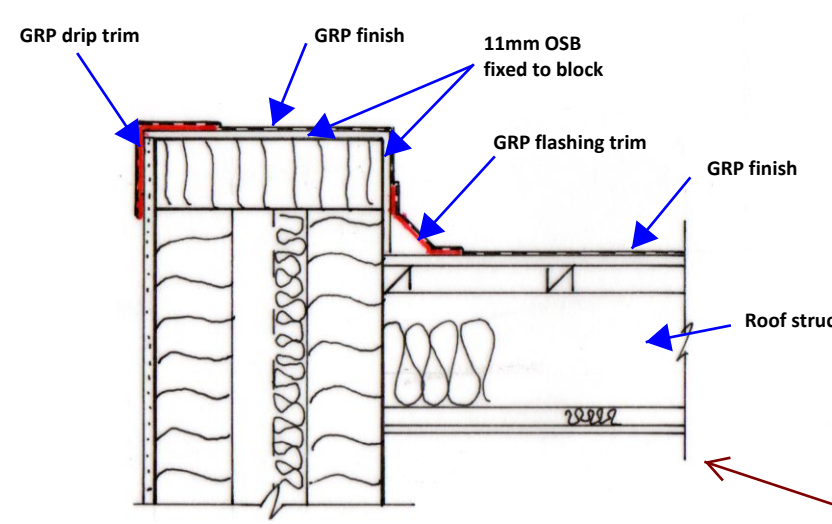


**PARAPET DETAIL**

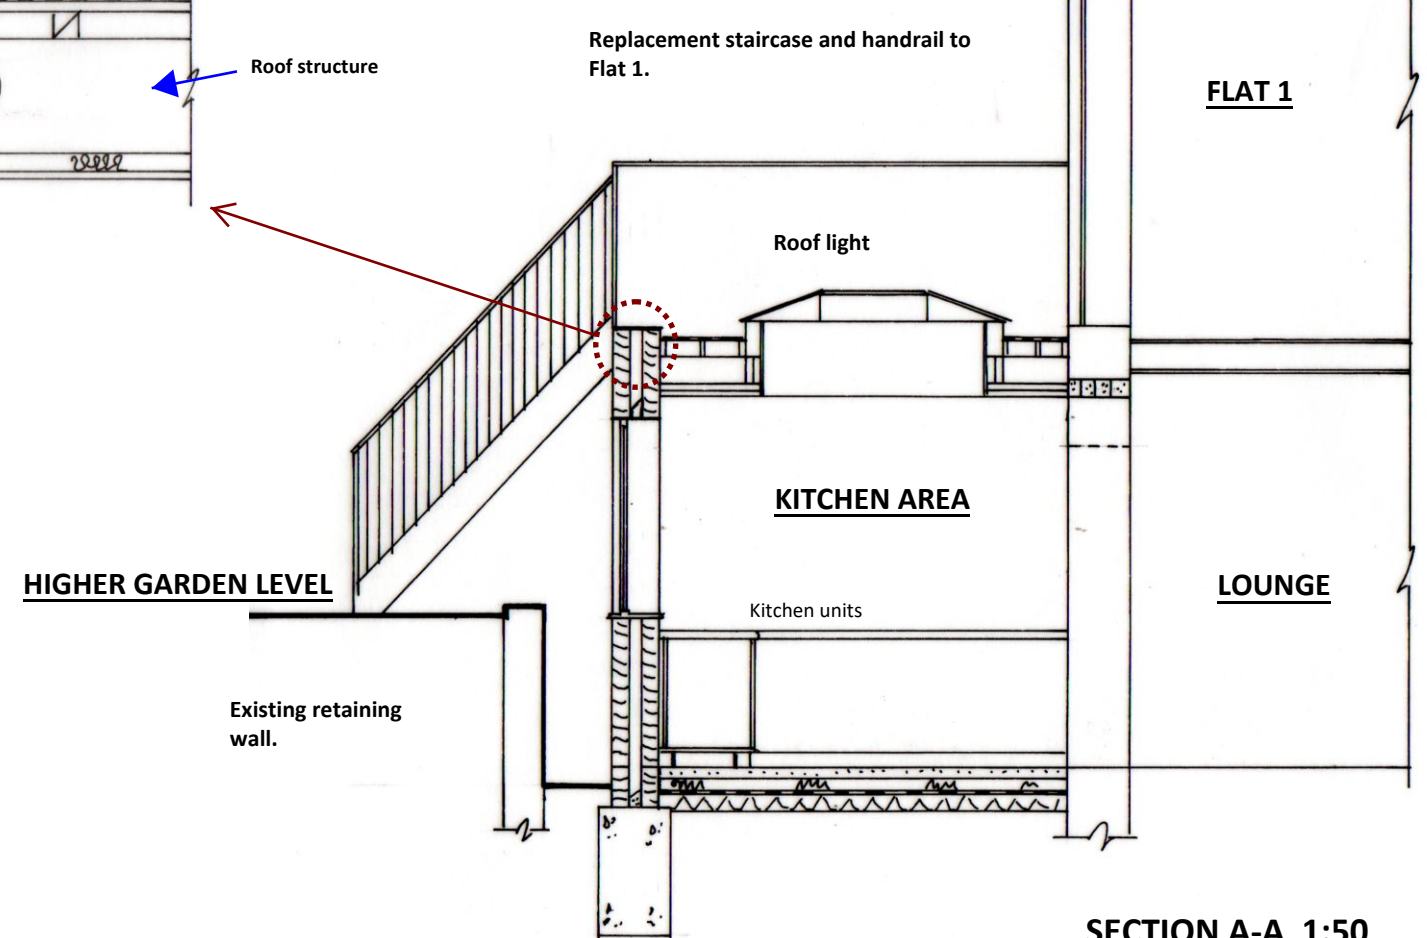


**SECTION A-A 1:50**

Raise the height of the existing french door opening if client wishes.

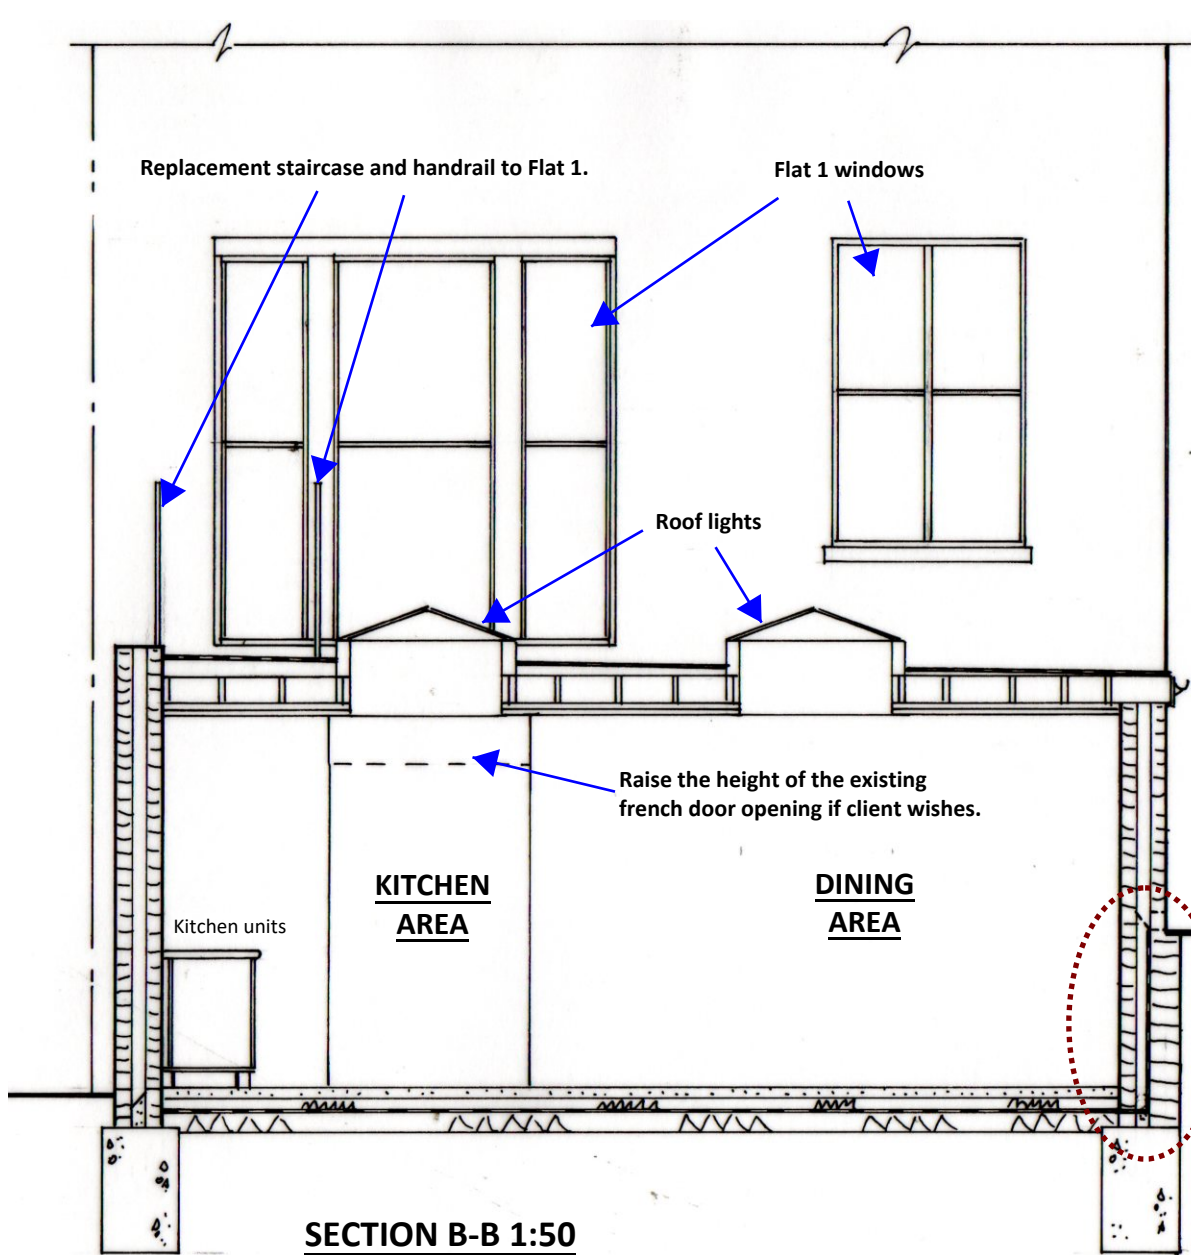

**SECTION B-B 1:50**

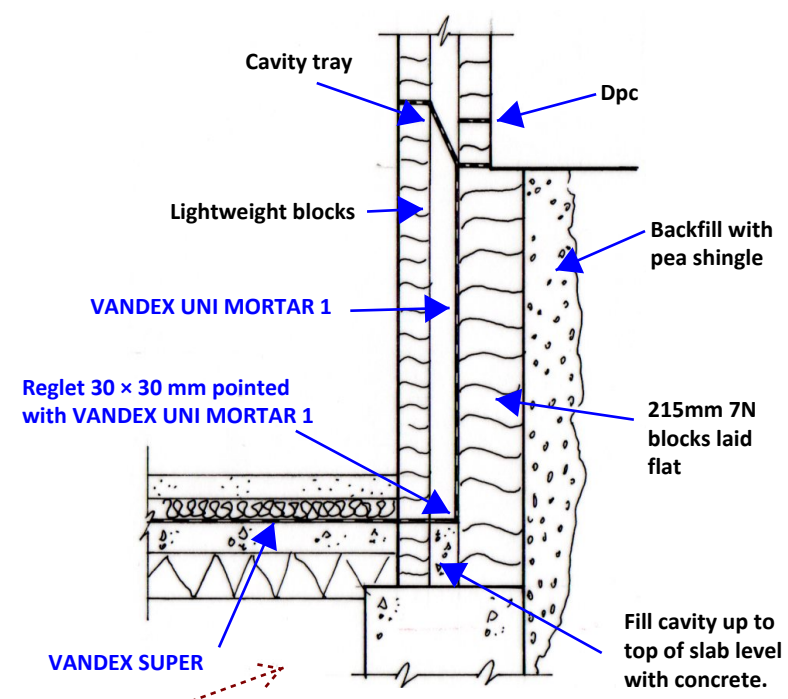

**TANKING DETAIL**

