


PROPOSED LOWER GROUND FLOOR PLAN 1:50

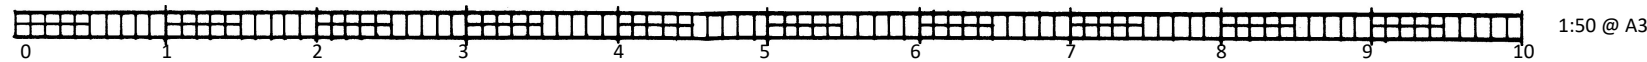

S.Barrett

C.Build E, CABE



Architectural, Structural & Party Wall Services.

bsbpartywalls@yahoo.co.uk
07974 715009

**22A NORTON ROAD,
HOVE**

**REAR EXTENSION
&
INTERNAL ALTERATIONS**

CLIENT: Sioni Reuben

DATE: 14.12.2020

DRWG No: BSB/20/820/2

A3