


TYPICAL CROSS SECTION 1 : 50 @ A3

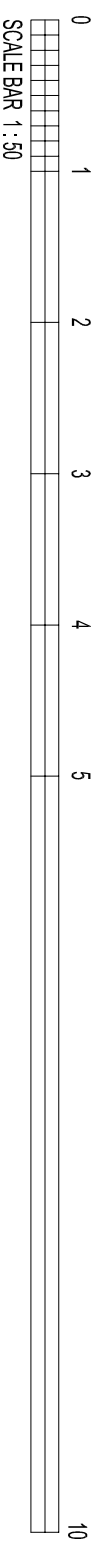

Revisions

Client :
Mr & Mrs Ravell

Project :
Proposed House Alterations & Extension
Development
69 Nova Gardens
Bishopscraggs
GSA, ZEL

Lex Wardrop MCAAT
Architectural Consultant
11 Pine Court
Dunne
Shirring
FK16 8LE

T. 01786 941273
M. 07333614960
E. lewardrop@btinternet.com



Dwg No : 4
Job No : 20.565