



Rear garden of Copplestones,  
10 Wilsom Road GU34 2ST

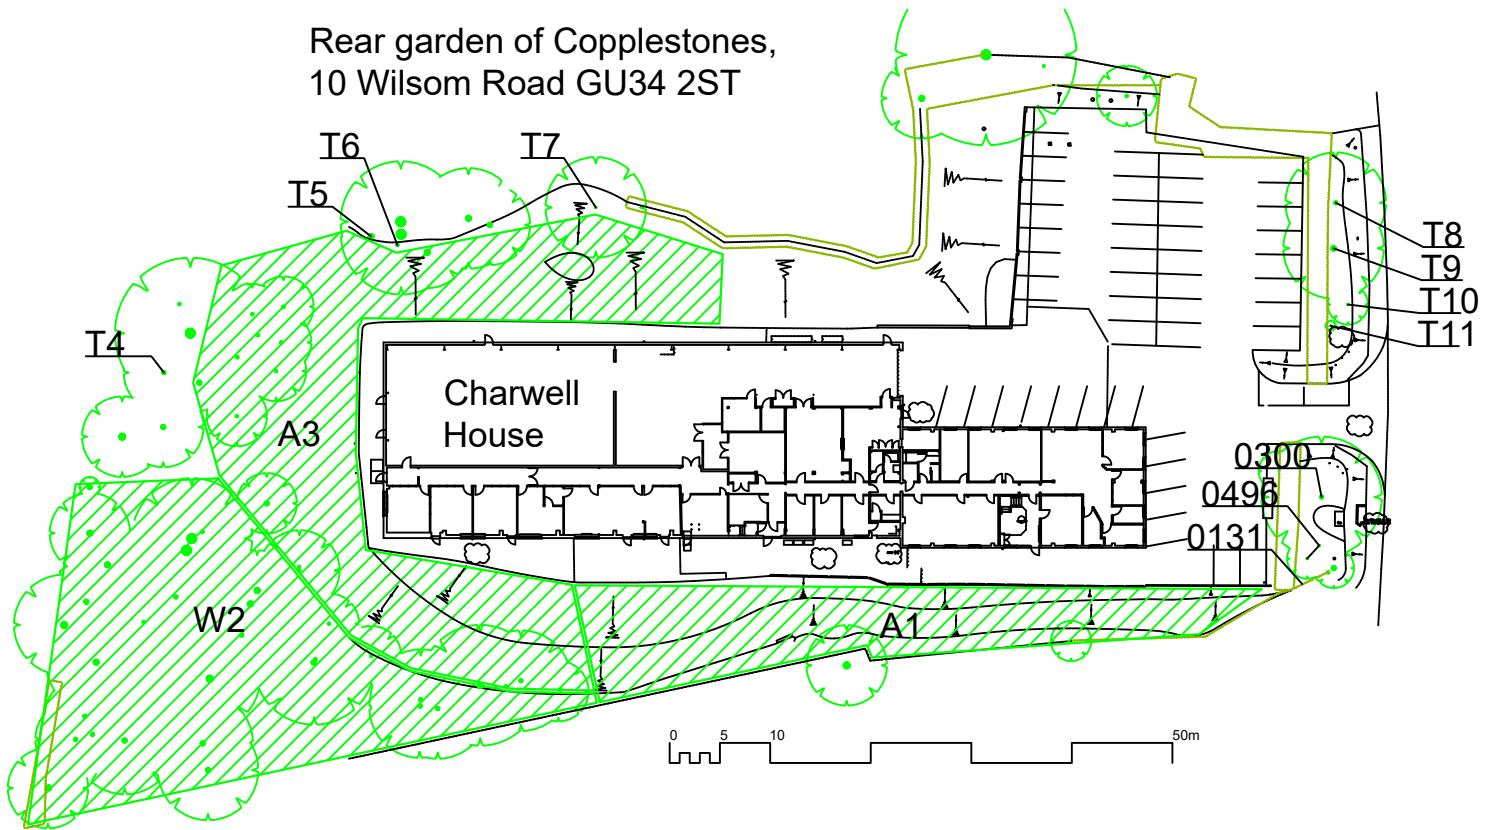

**General / Key:**

Indicative tree

Indicative group

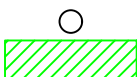

**Site:** Rear garden of Copplestones and Charwell House

**Data:** Ordnance survey data provided under licence 100019980. Crown copyright. All rights reserved.

This drawing is produced in colour. Please ensure that you use a colour printing to ensure that the drawing is correctly interpreted.

This drawing is copyright of Sapling Arboriculture Limited and may not be copied, altered or reproduced in any way without writtent authority from Sapling Arboriculture Limited.

**Drawing title:**

Tree survey plan

**Drawing reference:** J726.03

**Revision:** -

**Date:** December 2020

**Scale:** Not provided on A4

**Sheet:** 1 of 1

# sapling

arboriculture limited

registered in england: 5414238

T: 01420 550 160

E: [enquires@saplingarboriculture.com](mailto:enquires@saplingarboriculture.com)

W: [www.saplingarboriculture.com](http://www.saplingarboriculture.com)

**Ben Abbott**

Dip. Arb. (RFS), BA (Hons), MICFor, MRICS, CEnv  
Arboricultural Association Registered Consultant

