

8359

Kingswoodlane Farm


Wood End Cottage

Pond

KINGSWOOD LANE

Woodlands Farm

73.6m

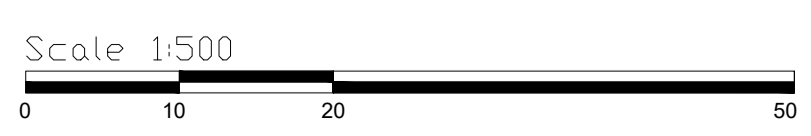

revision	description	date	drawn
□ architecture	□ urban design	□ graphic design	□ site:
<p><b>Woodlands Barns, Kingswood</b></p>			
<p>title: Existing Site Layout</p>			
<p>scheme: 4 bay agricultural garage and storage area</p>			
scale: 1:500 @ A2		date: JAN2021	drawn: GLH approved: FP
drawing number:		0 1 2 1 - L 2	
<p>PROJECT DESIGN STUDIO Ltd The Old Parsonage, Bedford Street, Woburn, MK17 9QL</p>			
T: 01525 292577 F: 01525 292588 E: admin1@projectdesignstudio.co.uk www.projectdesignstudio.co.uk		© COPYRIGHT OF PROJECT DESIGN STUDIO LTD	