
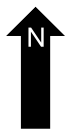
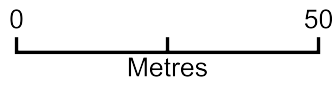


Location Plan

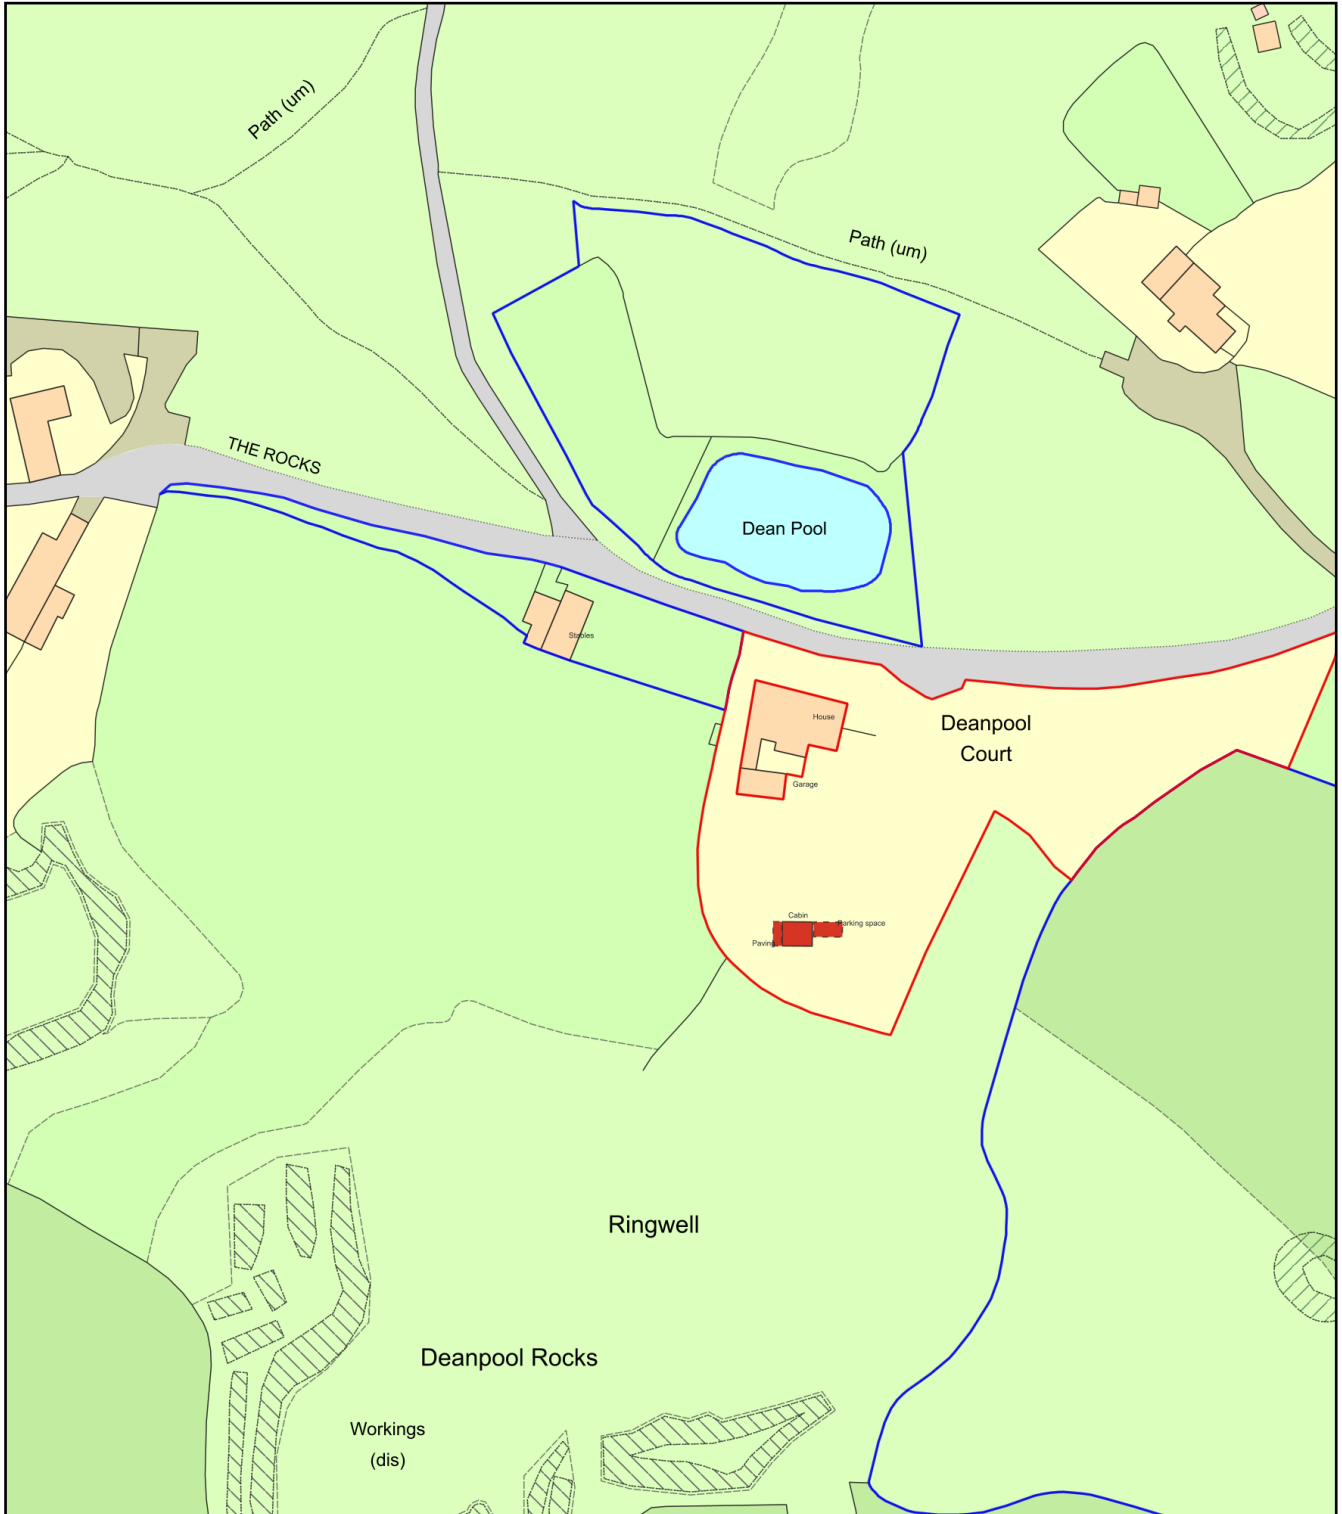

Plan Produced for: Kathy Probert

Date Produced: 19 Dec 2020

Plan Reference Number: TQRQM20348194958295

Scale: 1:1250 @ A4