




DTS 1A TOTEM

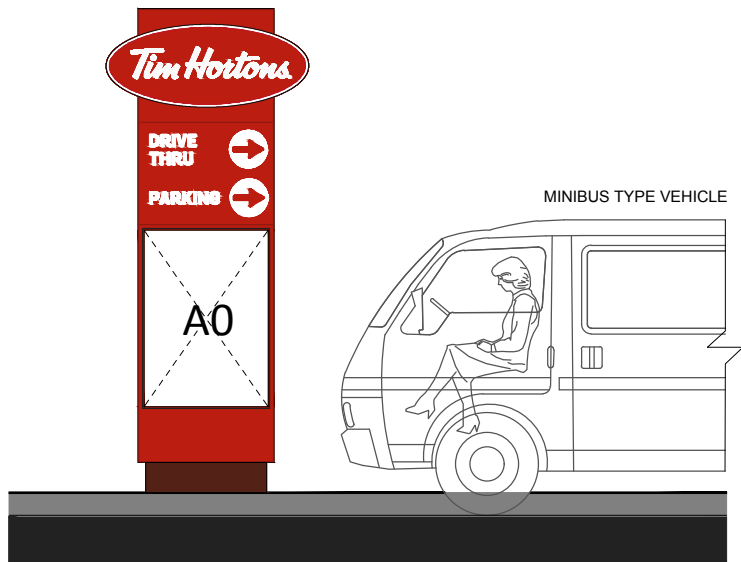


DTS 2 WELCOME TOTEM

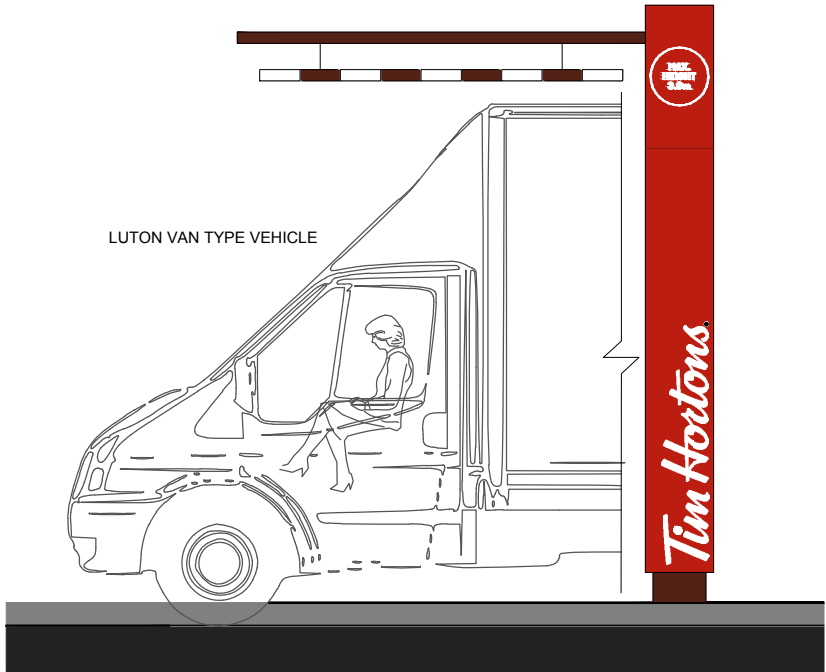


DTS 3 HEIGHT LIMITER 3.6m

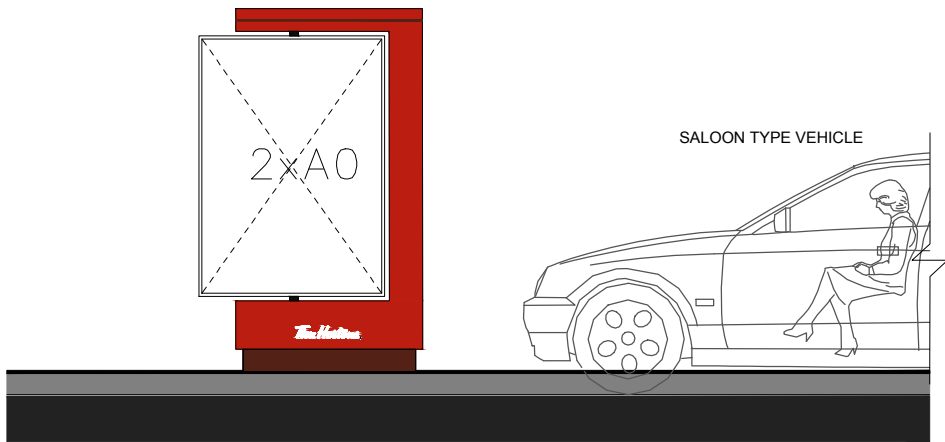


DTS 4 ROTATING LEADER BOARD

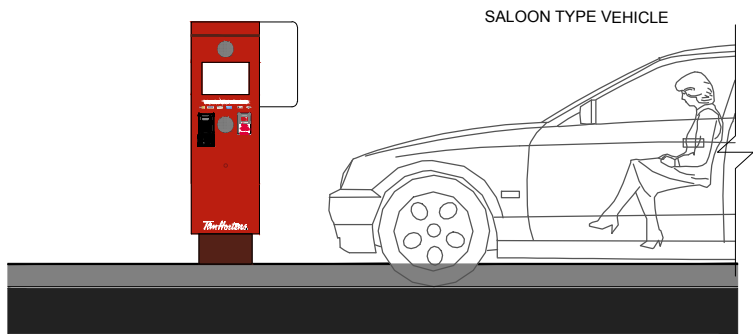


DTS 5 ORDER POINT

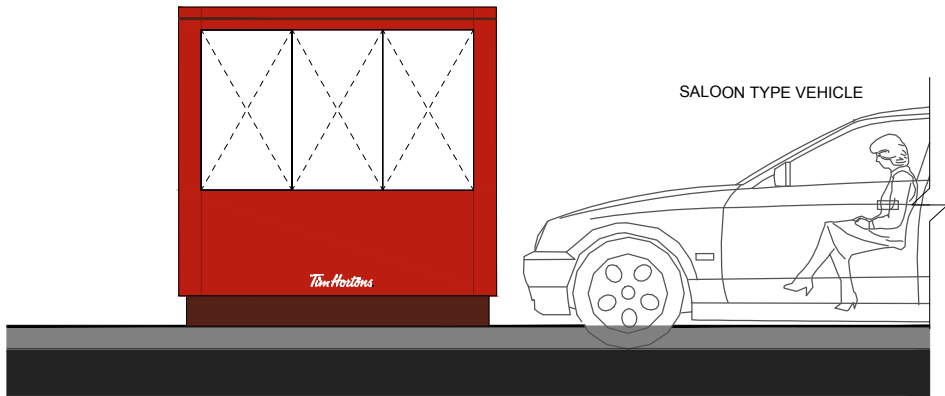


DTS 6 MENU BOARD

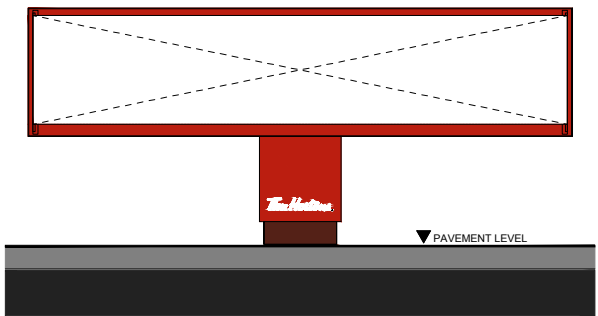

DTS 7 DOUBLE-SIDED BILLBOARD

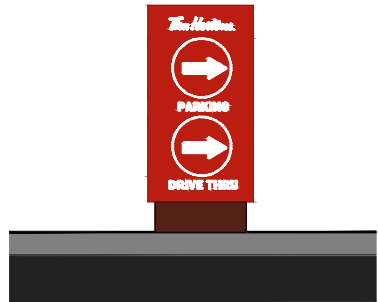

DTS 8 WAY-FINDING

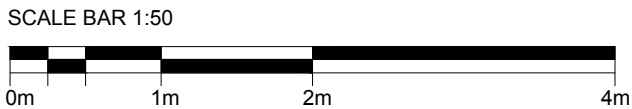

- IMPORTANT:
- 1) ALL DIMENSIONS AND SIZES TO BE CHECKED BY THE RELEVANT CONTRACTOR OR SUBCONTRACTOR ON SITE PRIOR TO THE COMMENCEMENT OF WORKS AND ANY DISCREPANCIES REPORTED TO THE DESIGNER.
 - 2) COPYRIGHT: THIS DRAWING IS COPYRIGHT OF BEYOND COMMUNICATIONS LTD AND MUST NOT BE REPRODUCED, ALTERED OR PASSED TO ANY THIRD PARTY WITHOUT PRIOR WRITTEN CONSENT.

SIGNAGE QUANTITIES

#	NAME	QTY:
DTS 1A	TOTEM	X1
DTS 2	WELCOME TOTEM	X1
DTS 3A	HEIGHT LIMITER 3.6M	X2
DTS 4	ROTATING LEADER BOARD	X2
DTS 5	ORDER POINT	X2
DTS 6	MENU BOARD	X2
DTS 7	DOUBLE SIDED BILLBOARD	X1
DTS 8	WAYFINDING	X1

REV	DATE	DESCRIPTION	NAME
-----	------	-------------	------

Status:

PLANNING

Beyond

4a KING STREET STUDIOS, LONDON, W6 0QA
WWW.BEYOND-COMMUNICATIONS.CO.UK
TEL: 020 8846 3880

Client:

Tim Hortons.

Project Name:

THURROCK

Format:

NON-STANDARD DRIVE-THRU

Title:

DRIVE-THRU SIGNAGE SUITE

Site Address:

LAKESIDE RETAIL PARK
THURROCK
RM20 1WN

Drawing No:
7317-ADV-DTS-0.3

Rev:
A

Date: 11/12/2020

Scale: 1:50 @A3

Drawn by:
MR

Checked:
MC