
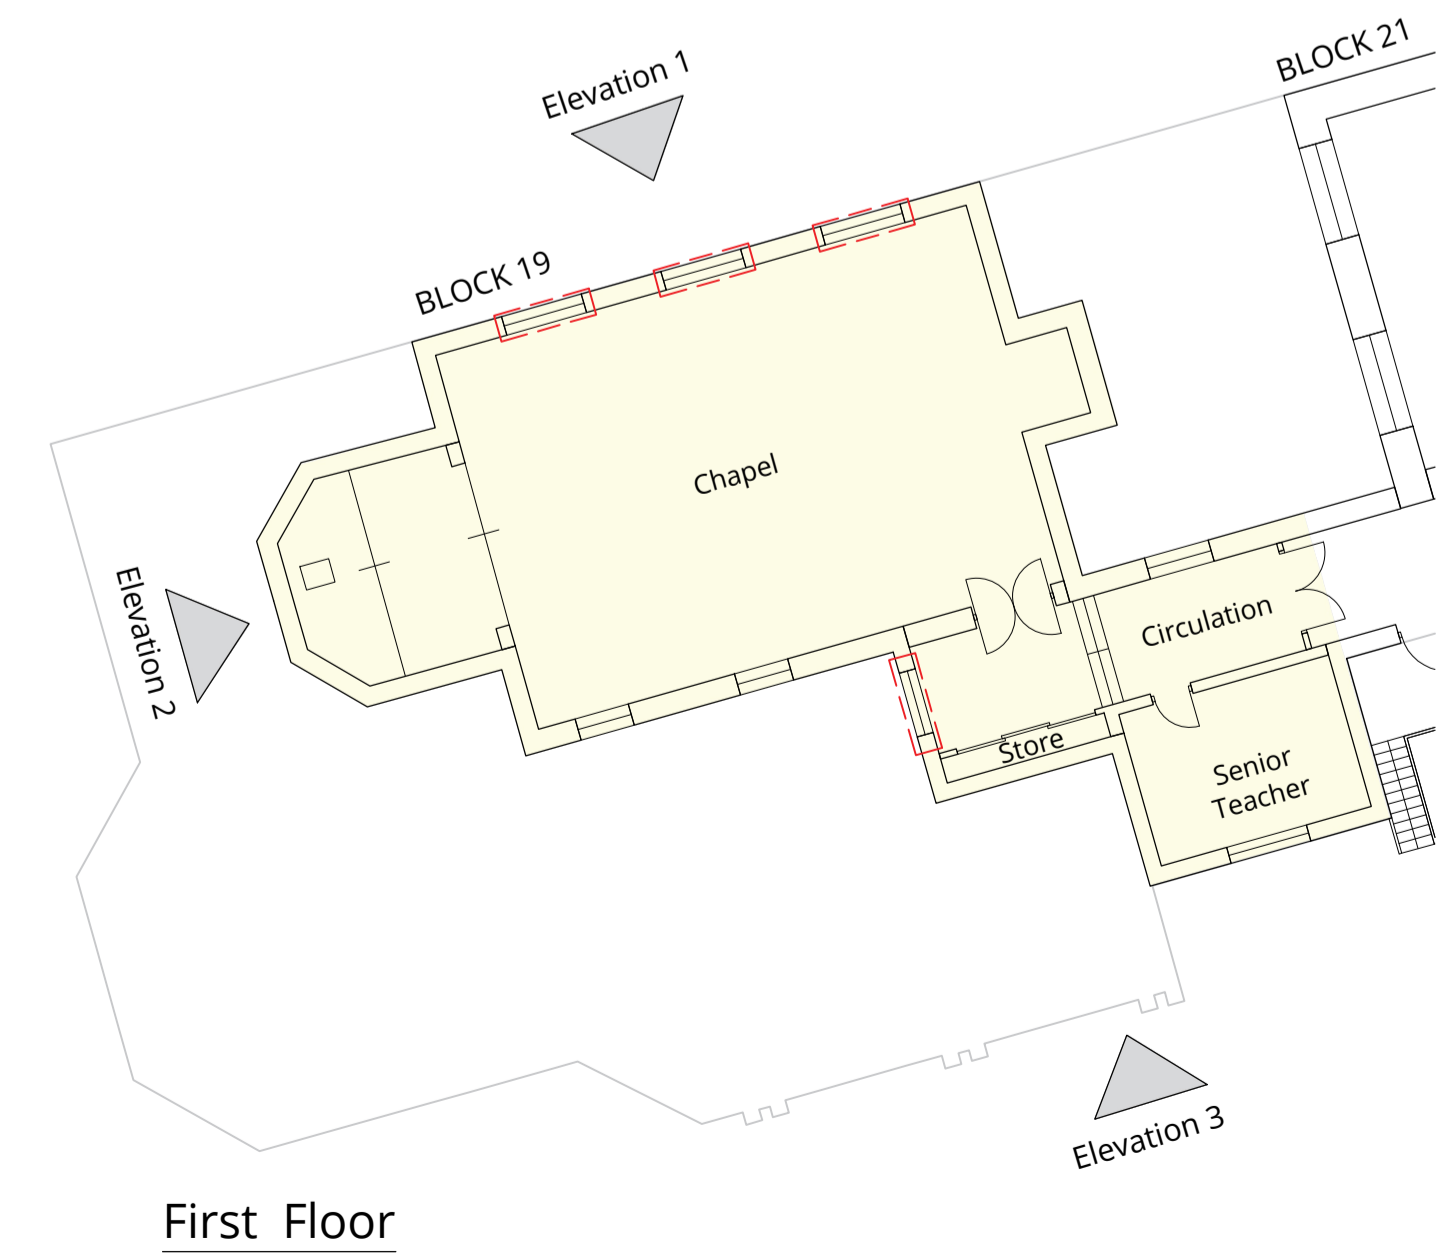
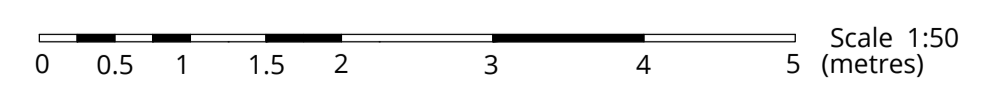
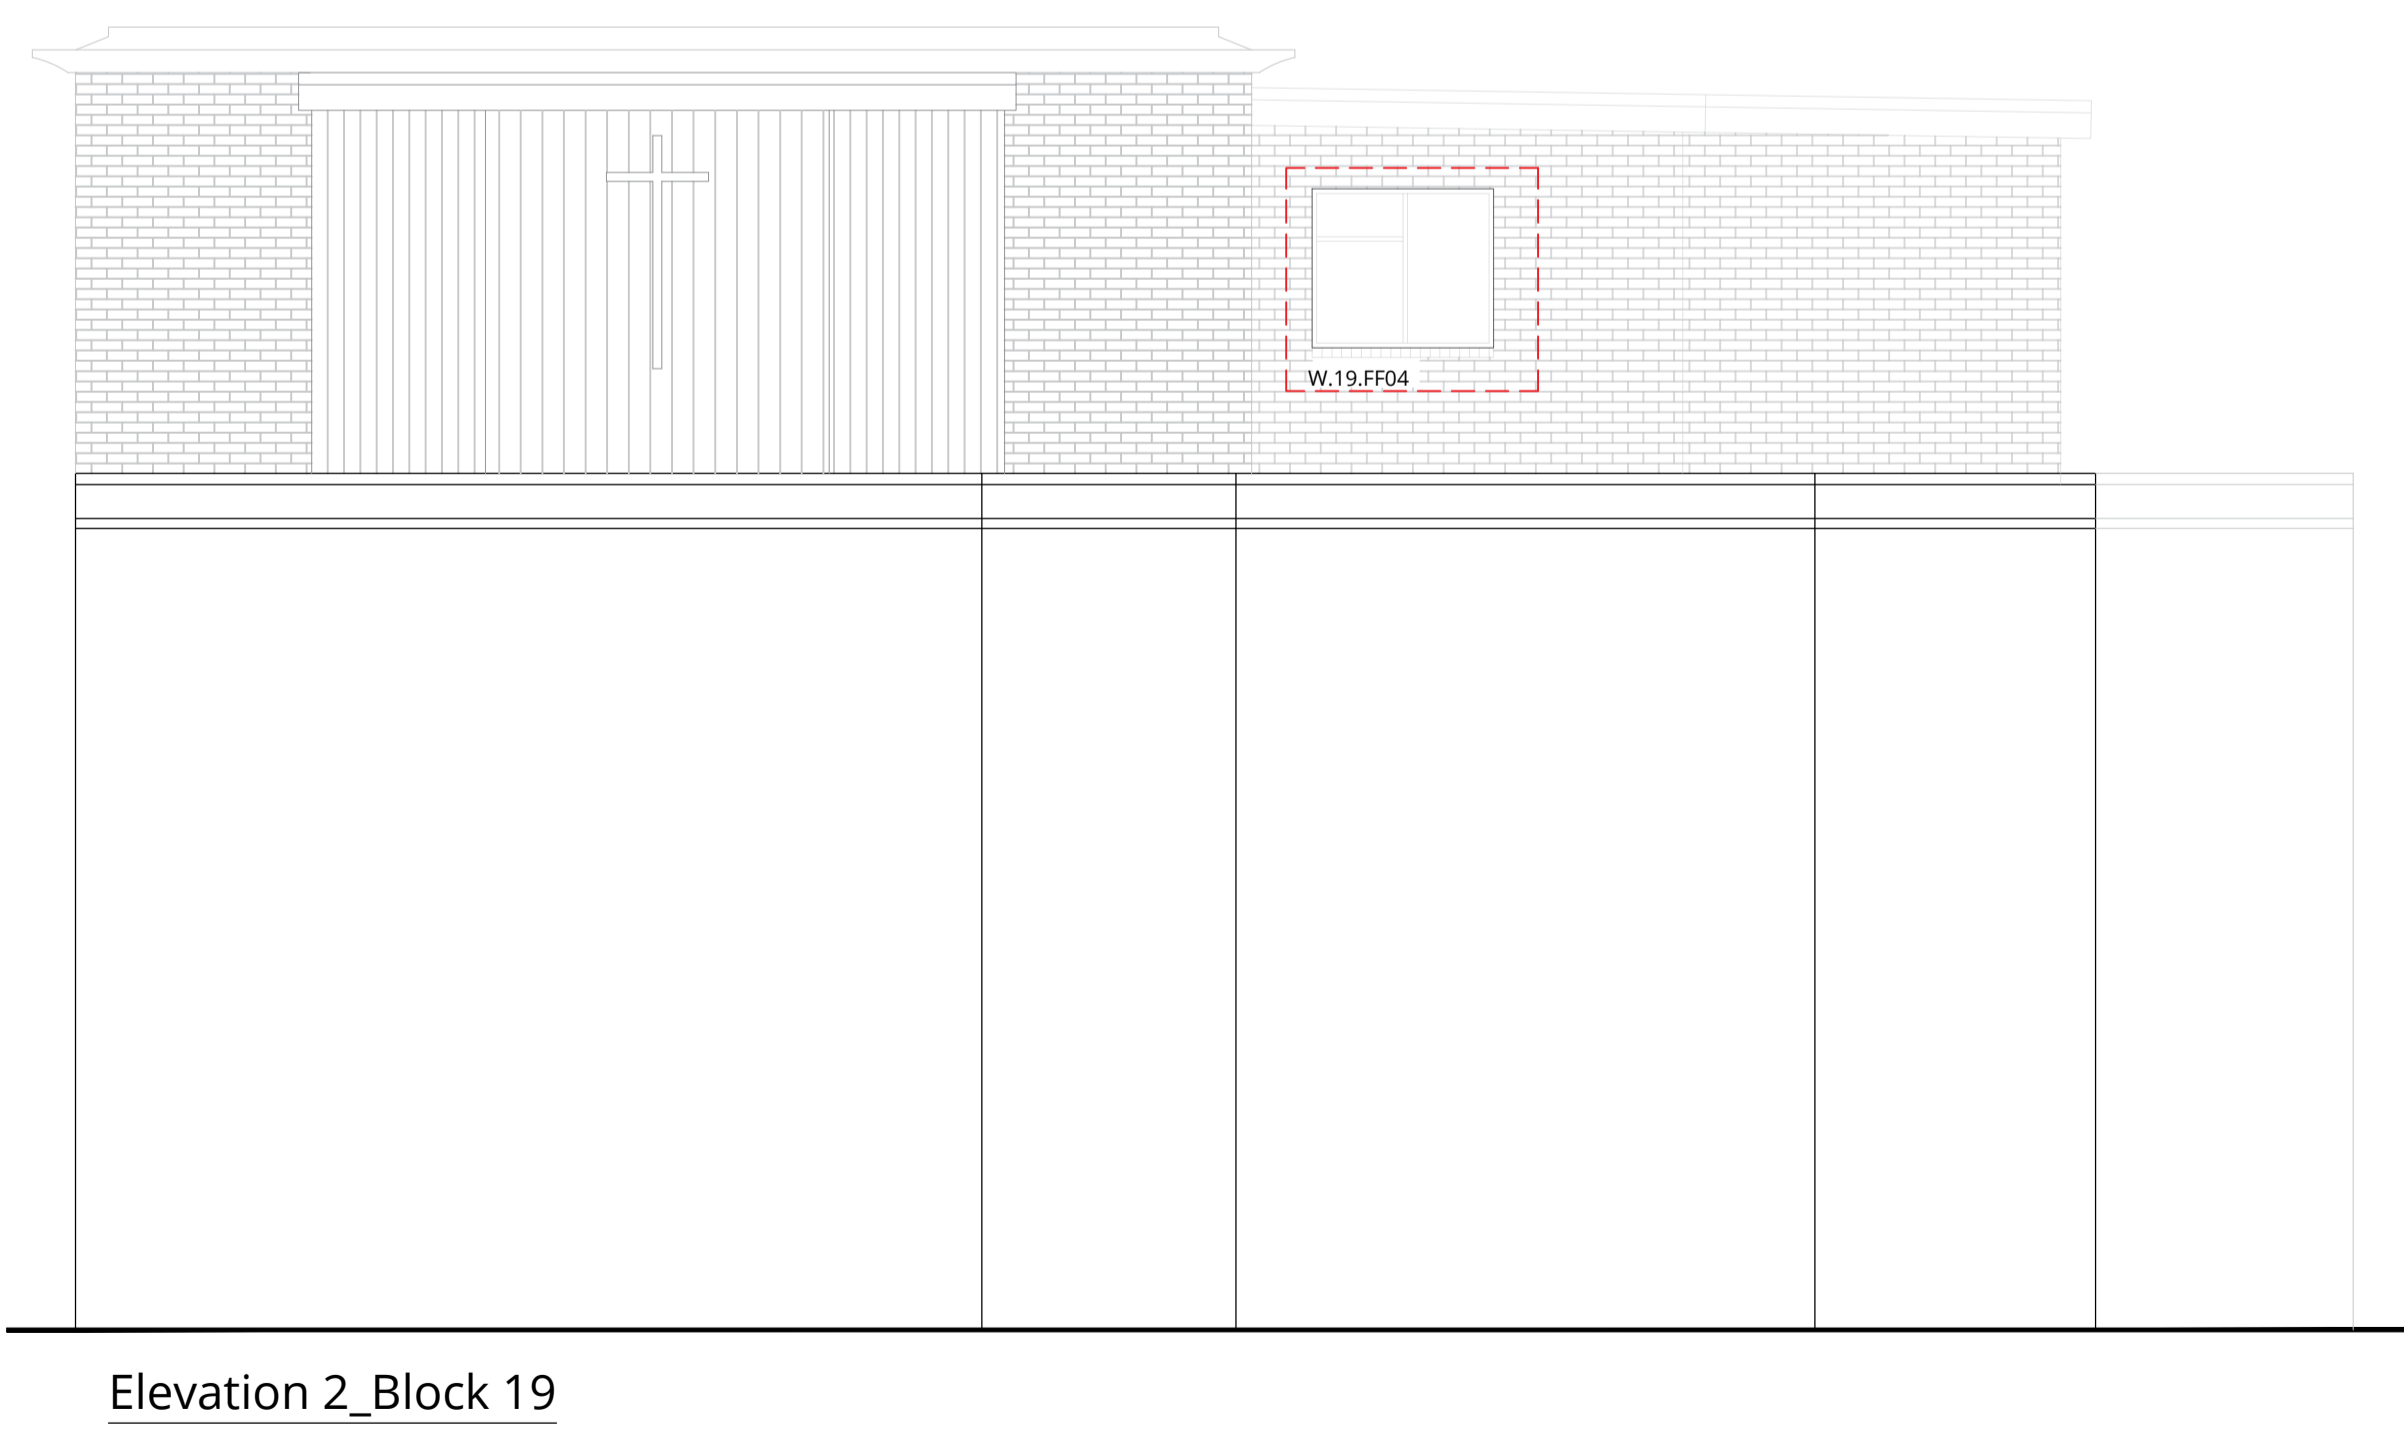
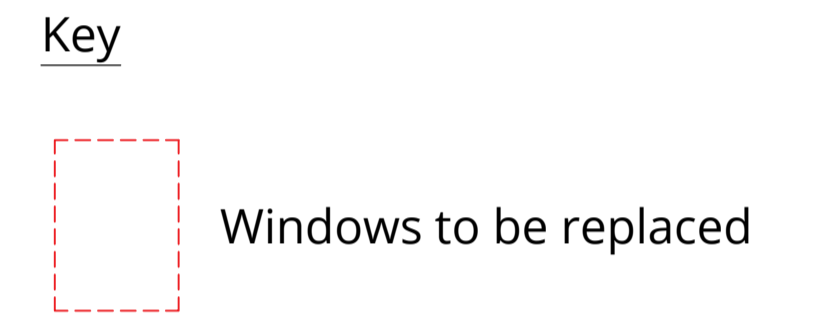
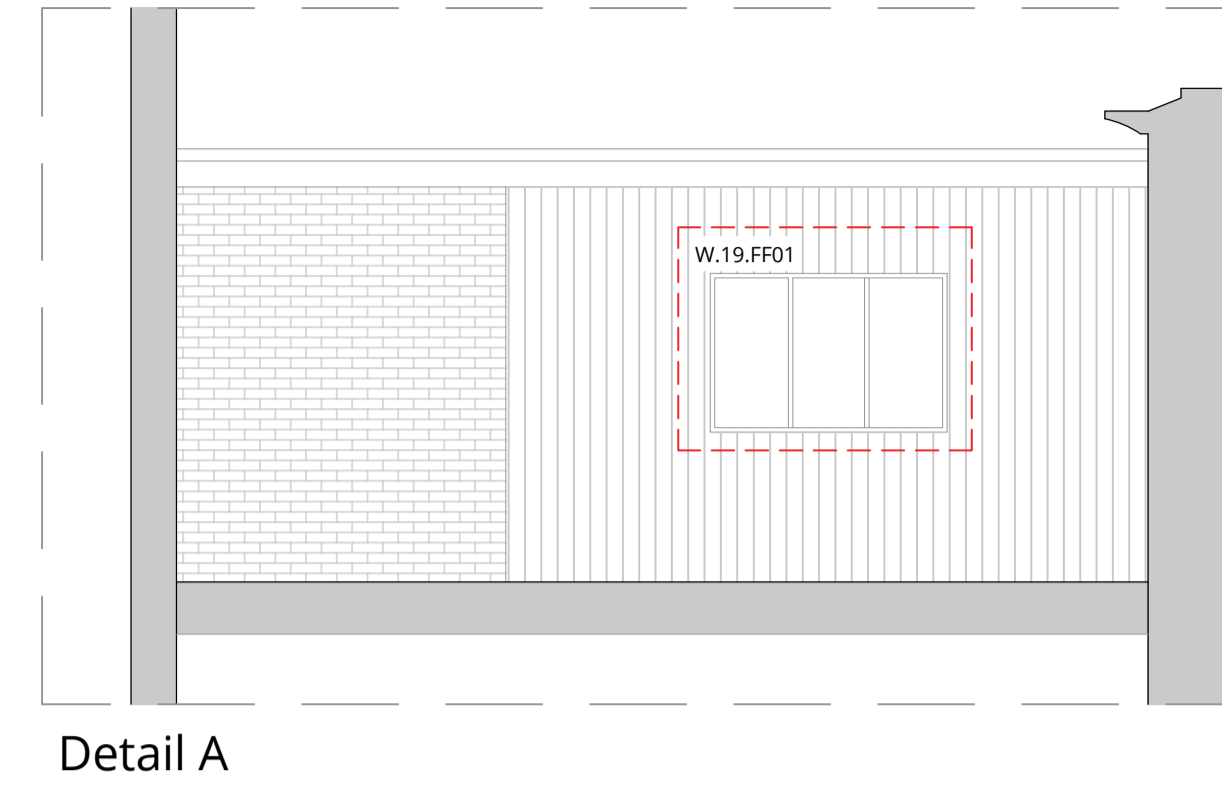


THIS DRAWING IS TO BE READ IN CONJUNCTION WITH ALL RELEVANT STRUCTURAL ENGINEERS AND MECHANICAL AND ELECTRICAL ENGINEERS DRAWINGS, DETAILS AND SPECIFICATIONS.

Revisions:  
# [REVISION] [dd/mm/yy]

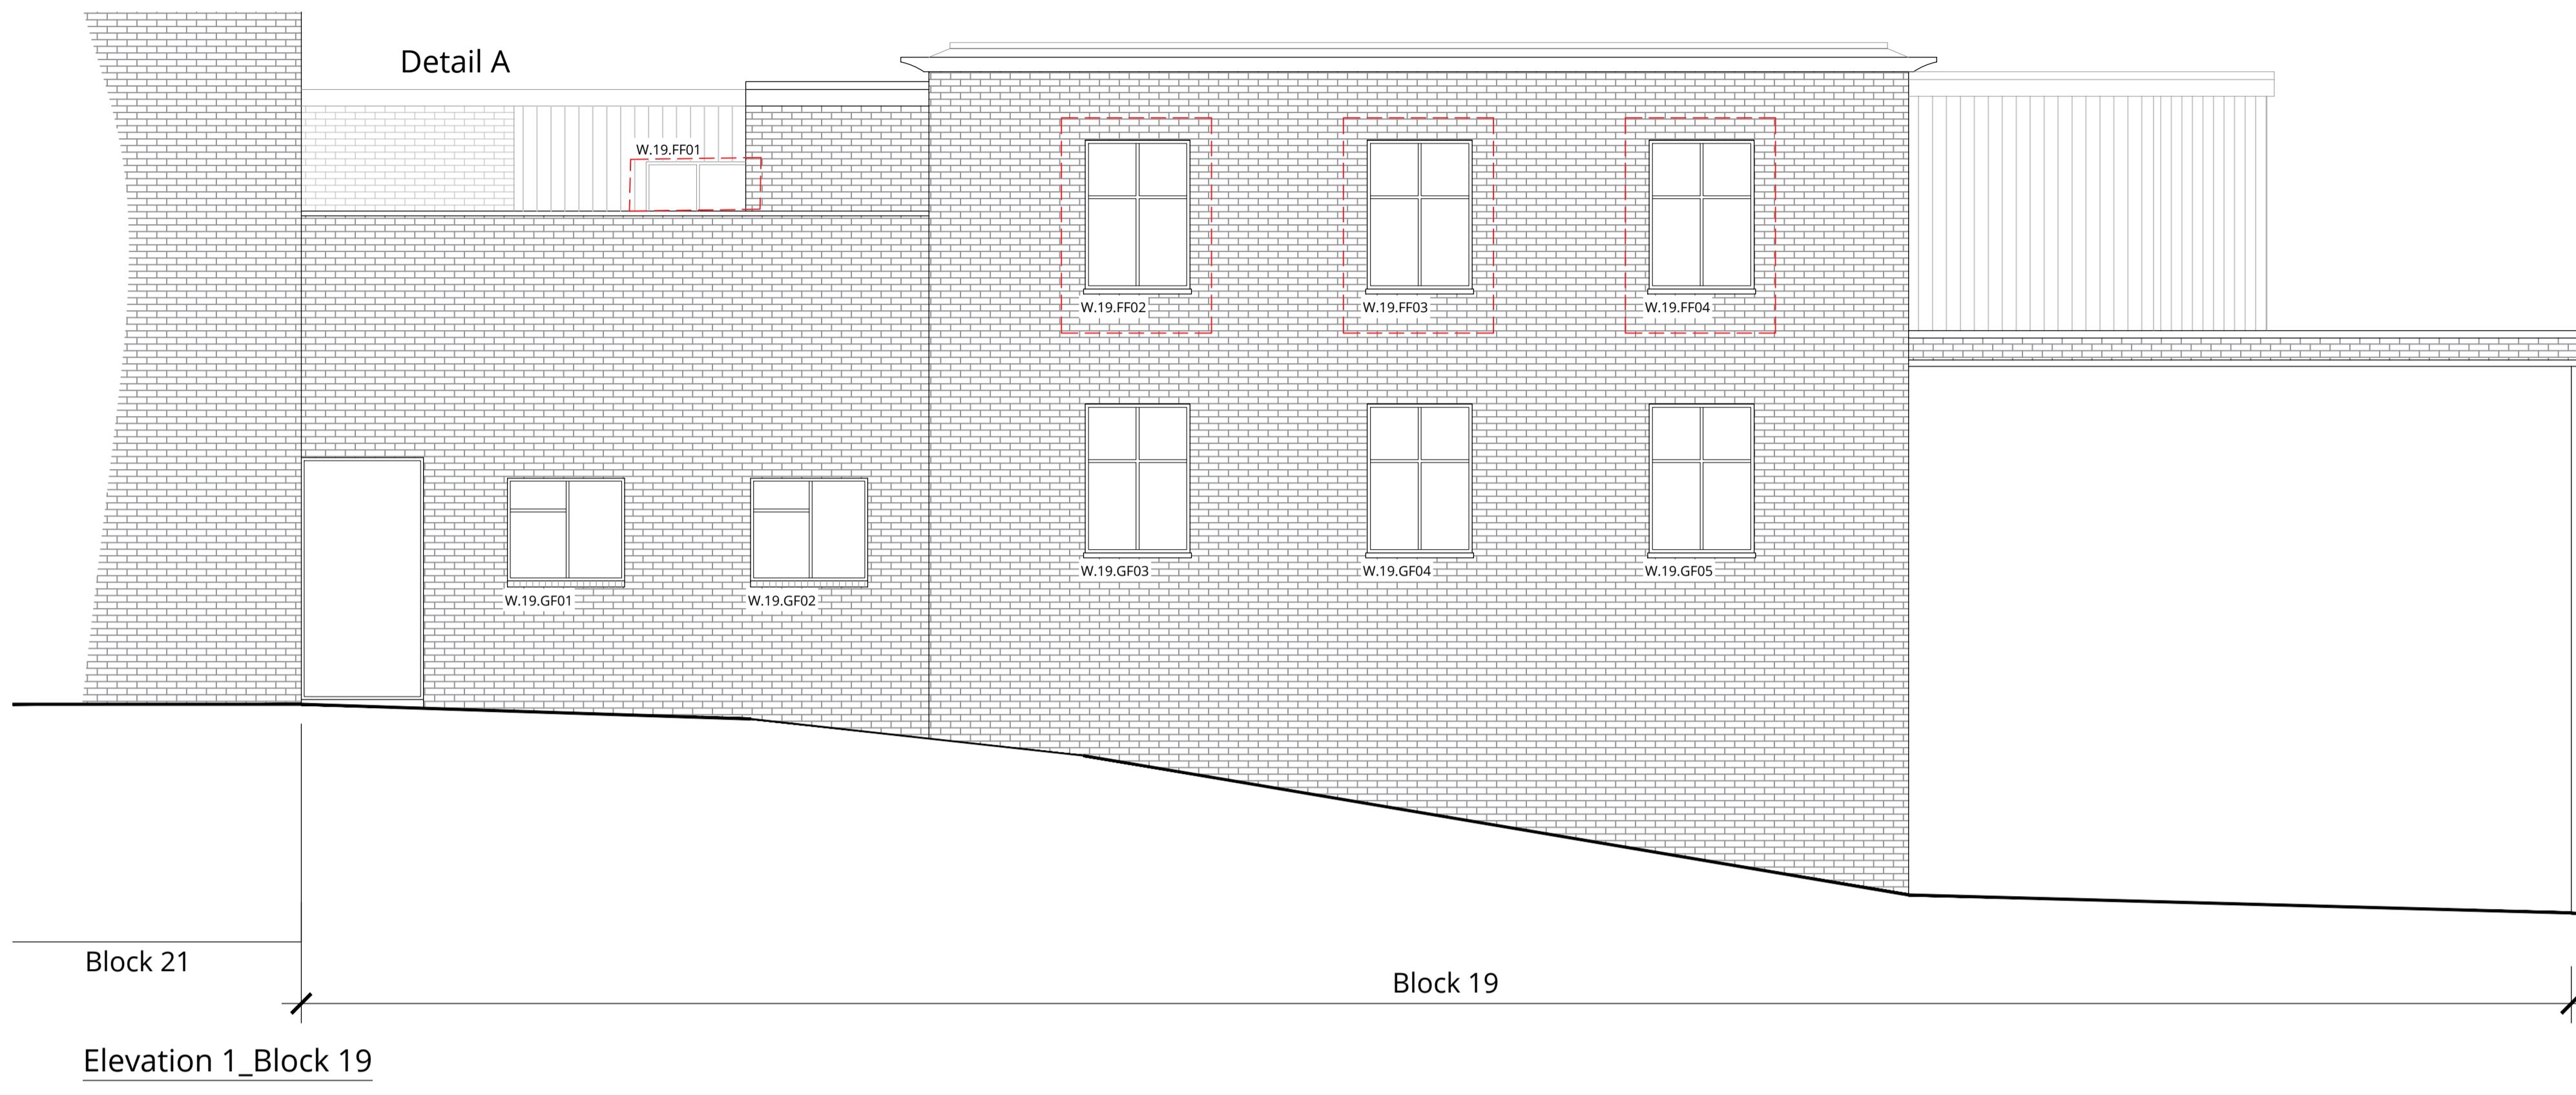

Status:  
**Planning Issue**

**Barker**  
Majesty House  
Avenue West  
Skyline 120  
Braintree  
Essex  
CM77 7AA  
W: www.barker-associates.co.uk  
E: mail@barker-associates.co.uk  
T: 01279 647111  
F: 01279 647027

Client:  
St Mary's Catholic School

Project:  
Window Replacement  
St Mary's Catholic School  
Windhil  
Bishop's Stortford  
CM23 2NQ

Title:  
Existing Elevations\_Window to be replaced

| Scale @A1:       | Date:      | Drawn: | Checked: |
|------------------|------------|--------|----------|
| 1:50             | 24/12/2020 | HB     | [Inits]  |
| Drawing no.:     | Revision:  |        |          |
| BA / P19-301_300 | /          |        |          |

