



THIS DRAWING IS TO BE READ IN CONJUNCTION WITH ALL RELEVANT STRUCTURAL ENGINEERS AND MECHANICAL AND ELECTRICAL ENGINEERS DRAWINGS, DETAILS AND SPECIFICATIONS.



Revisions:
[REVISION] [dd/mm/yy]

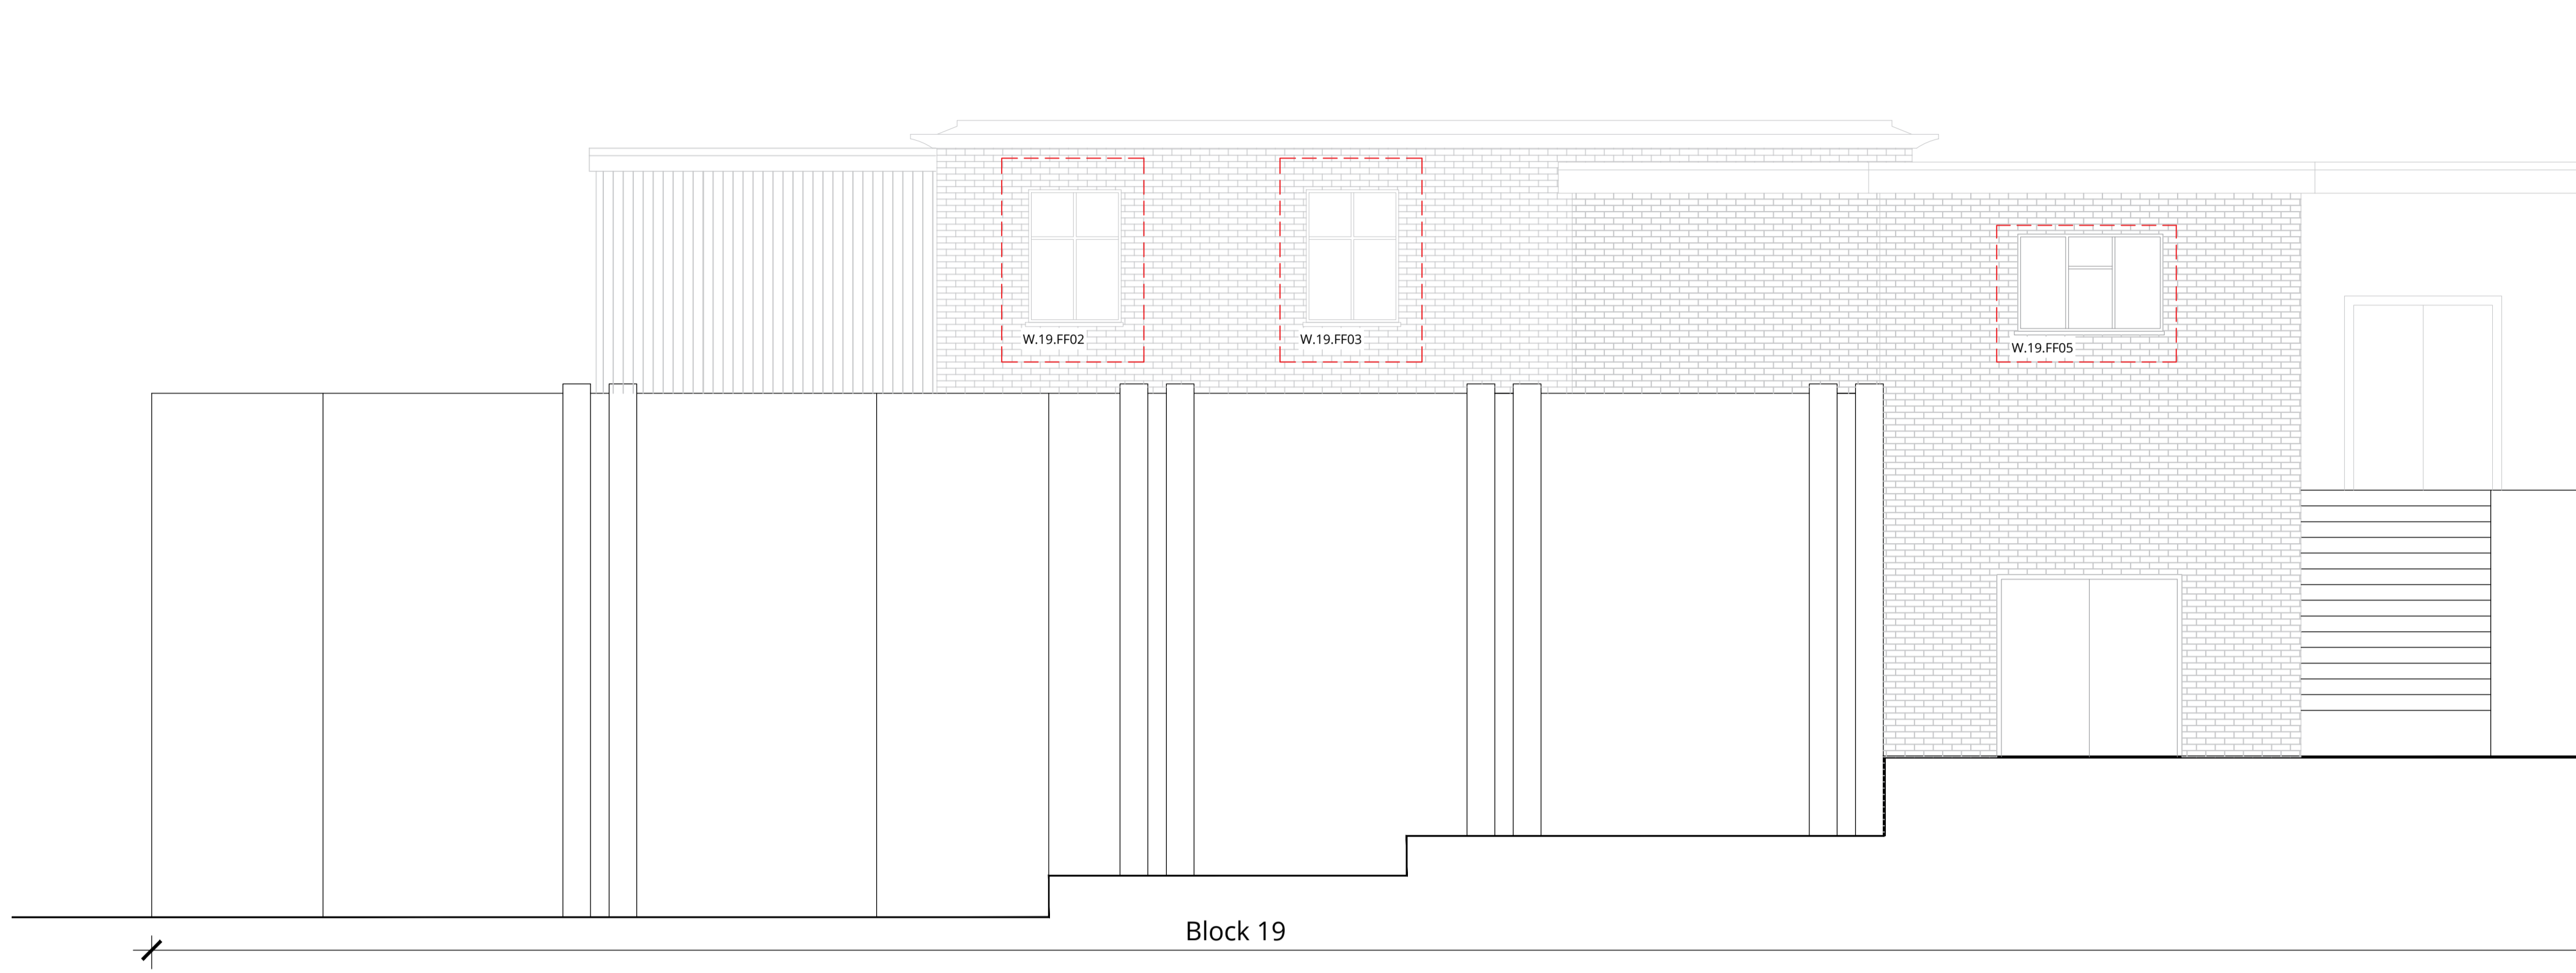


Elevation 3_Block 19

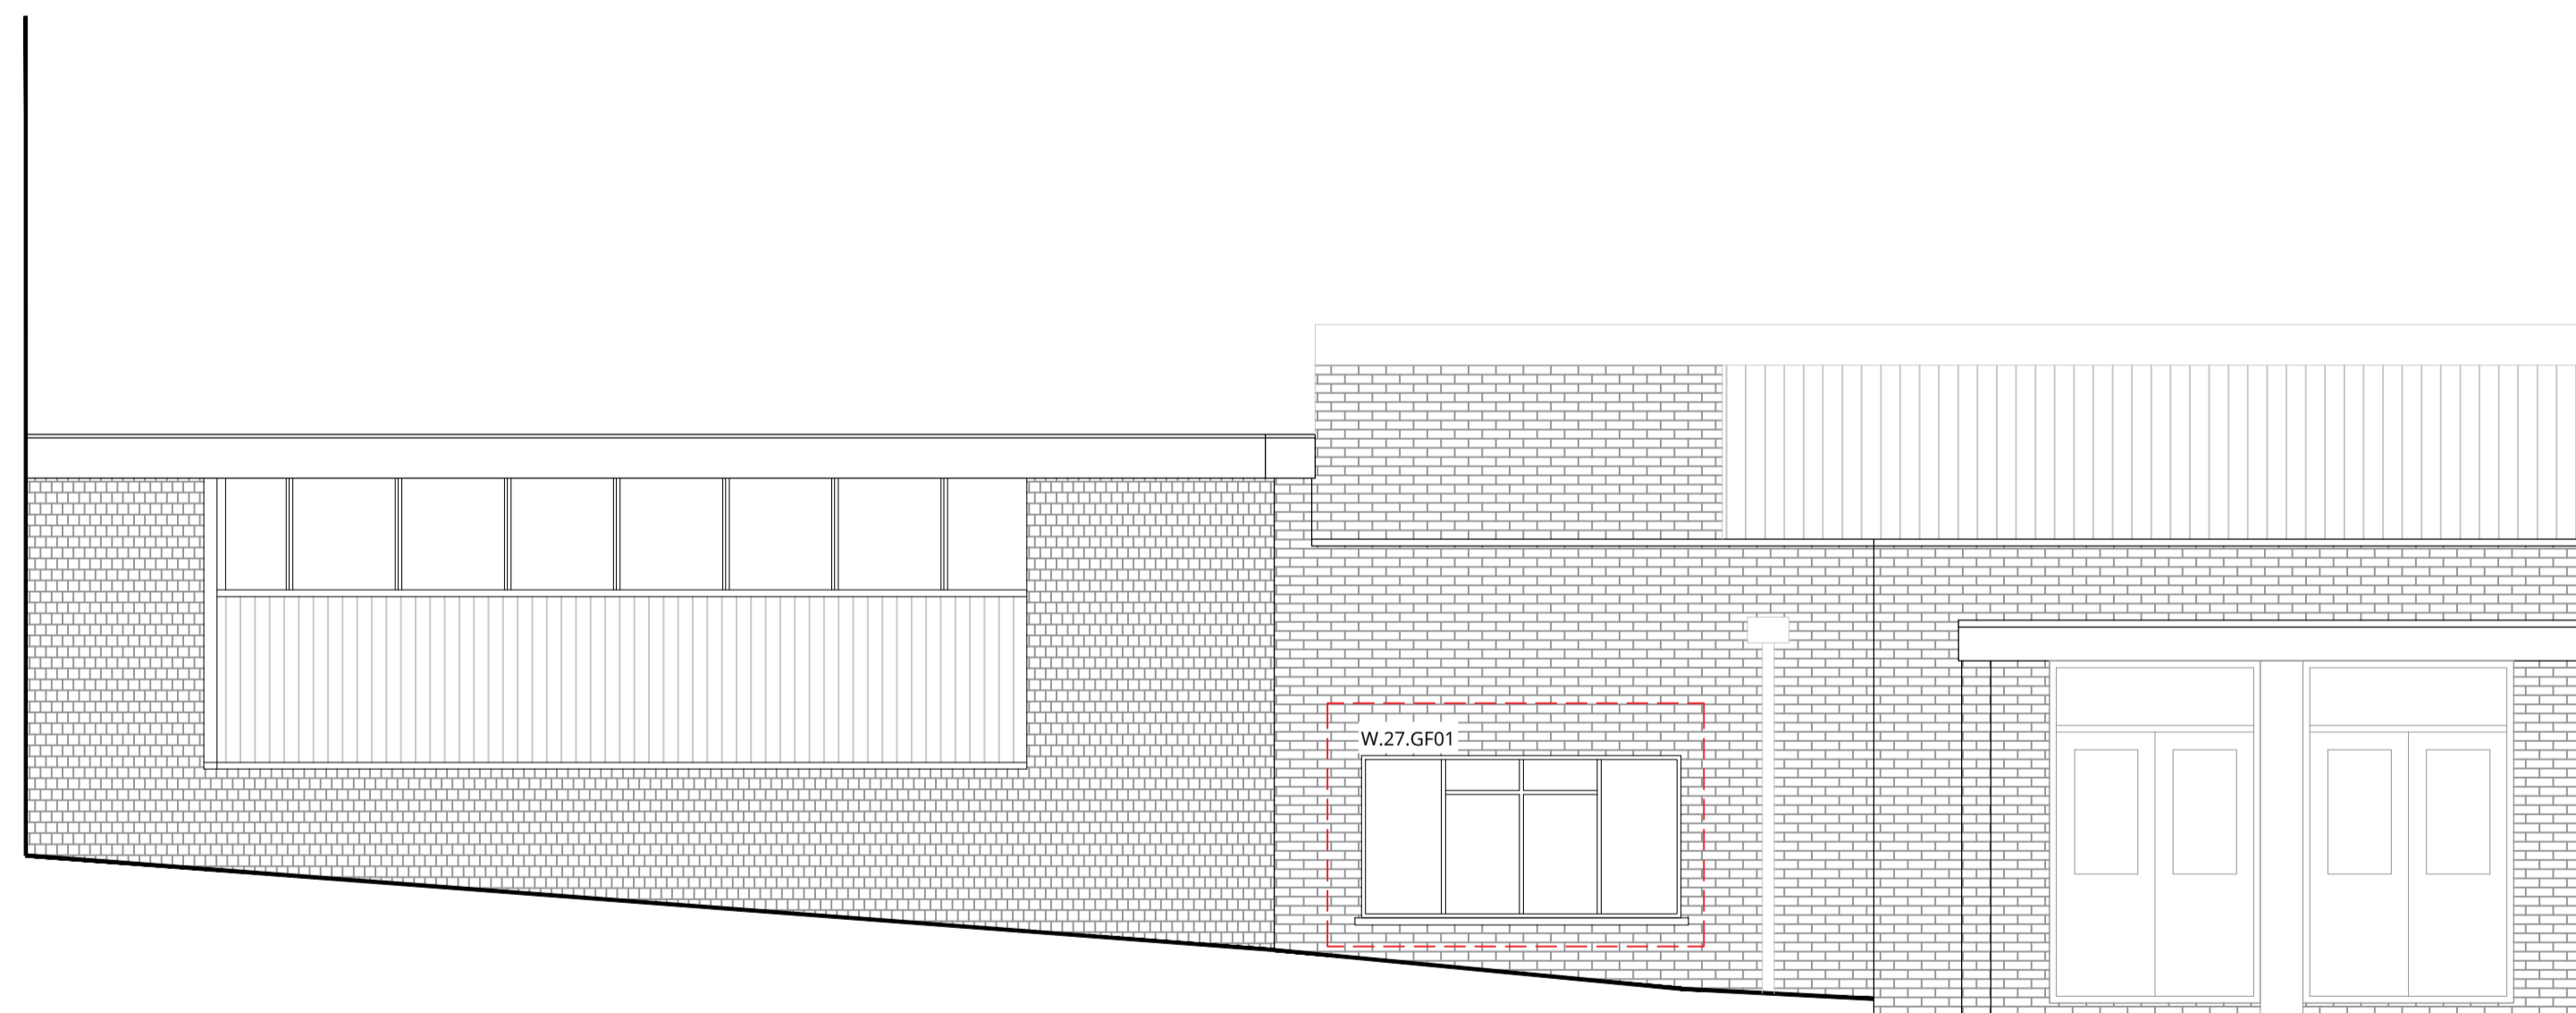

Elevation 4_Block 27

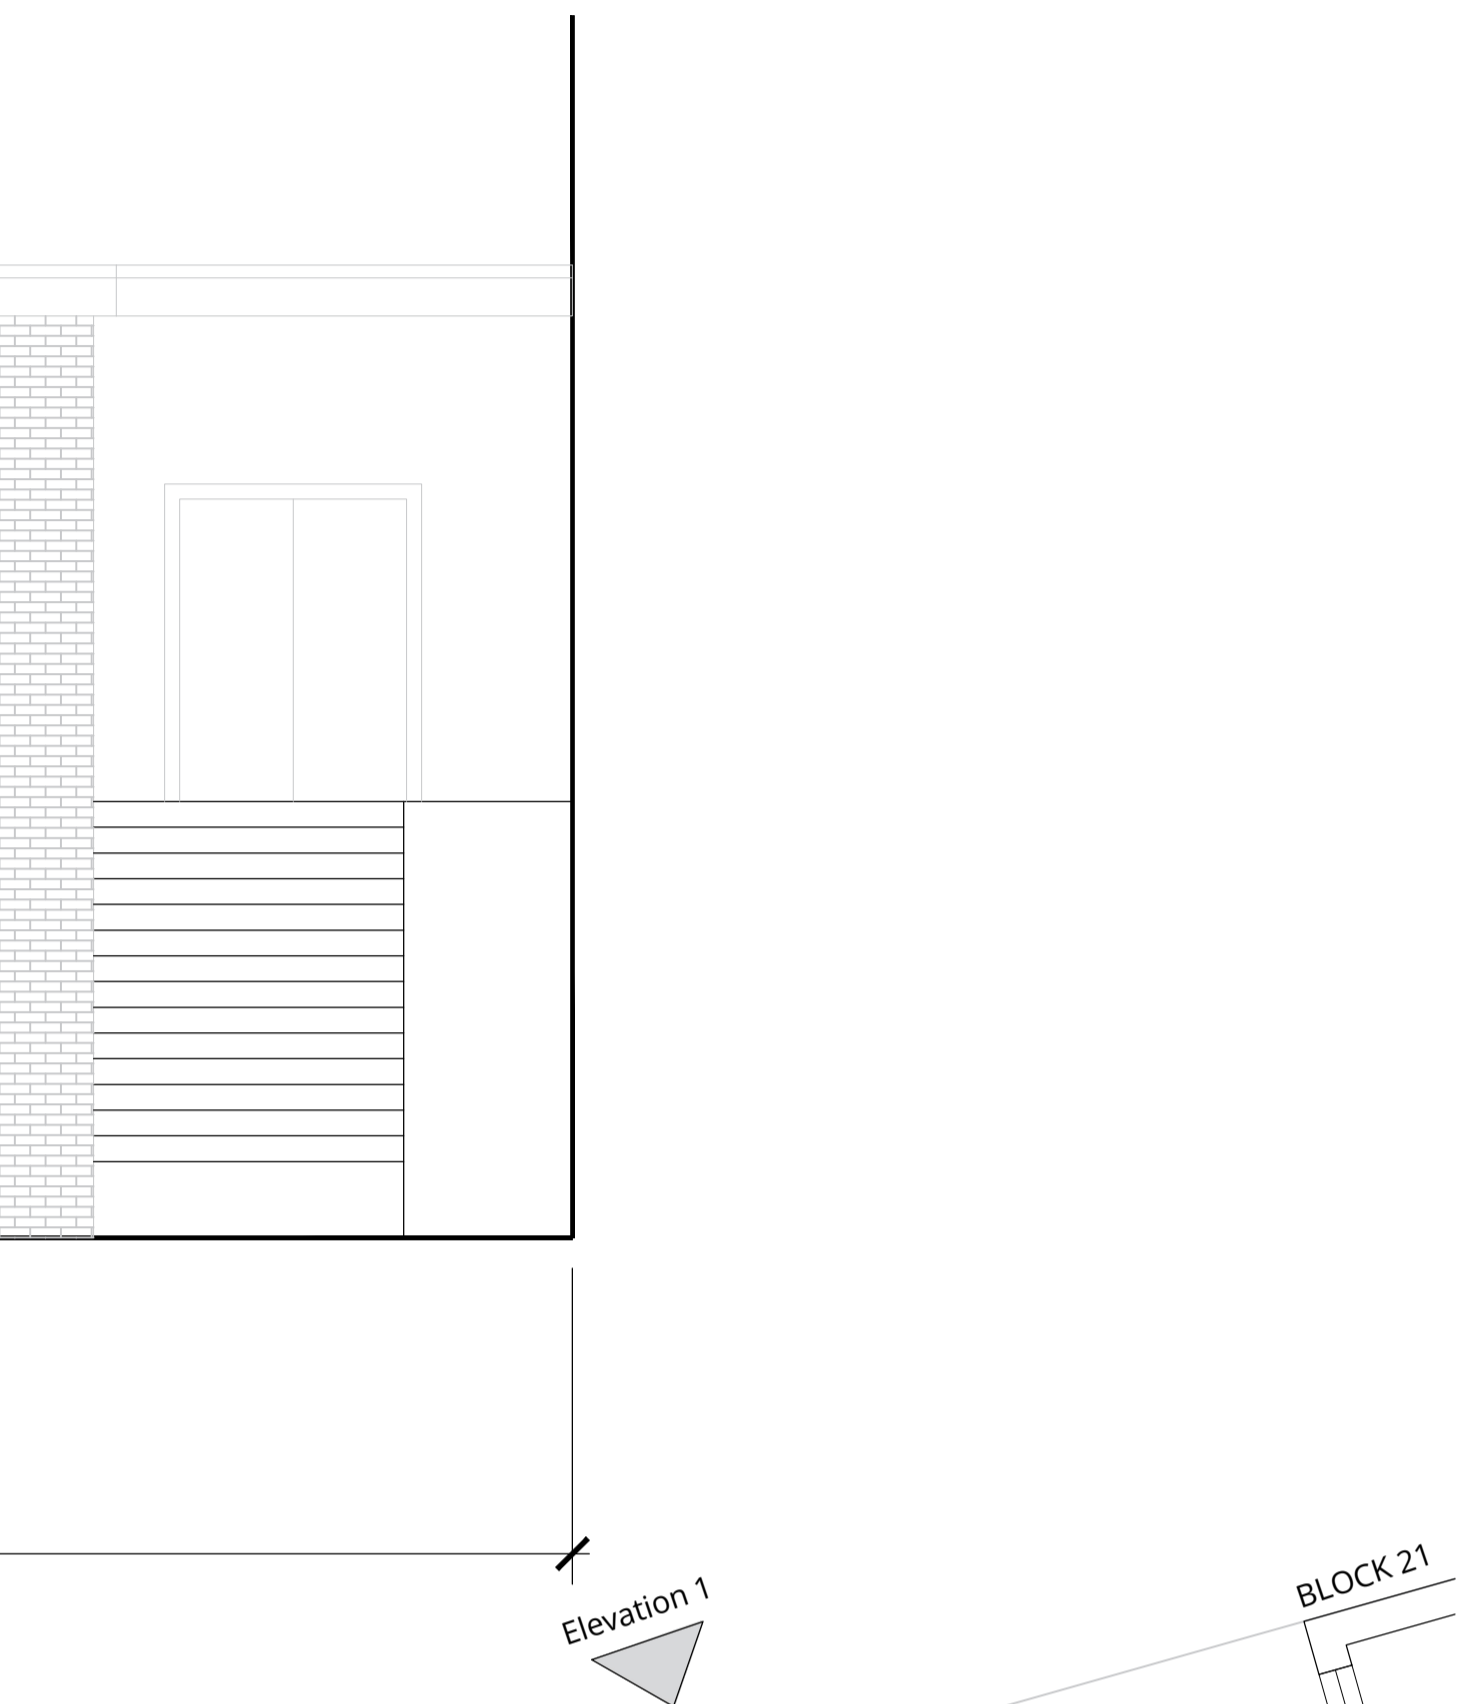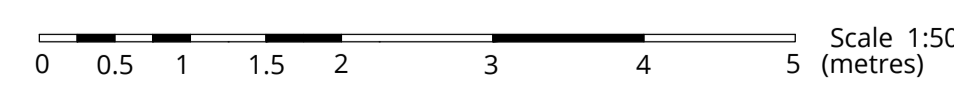


First Floor_Block 19

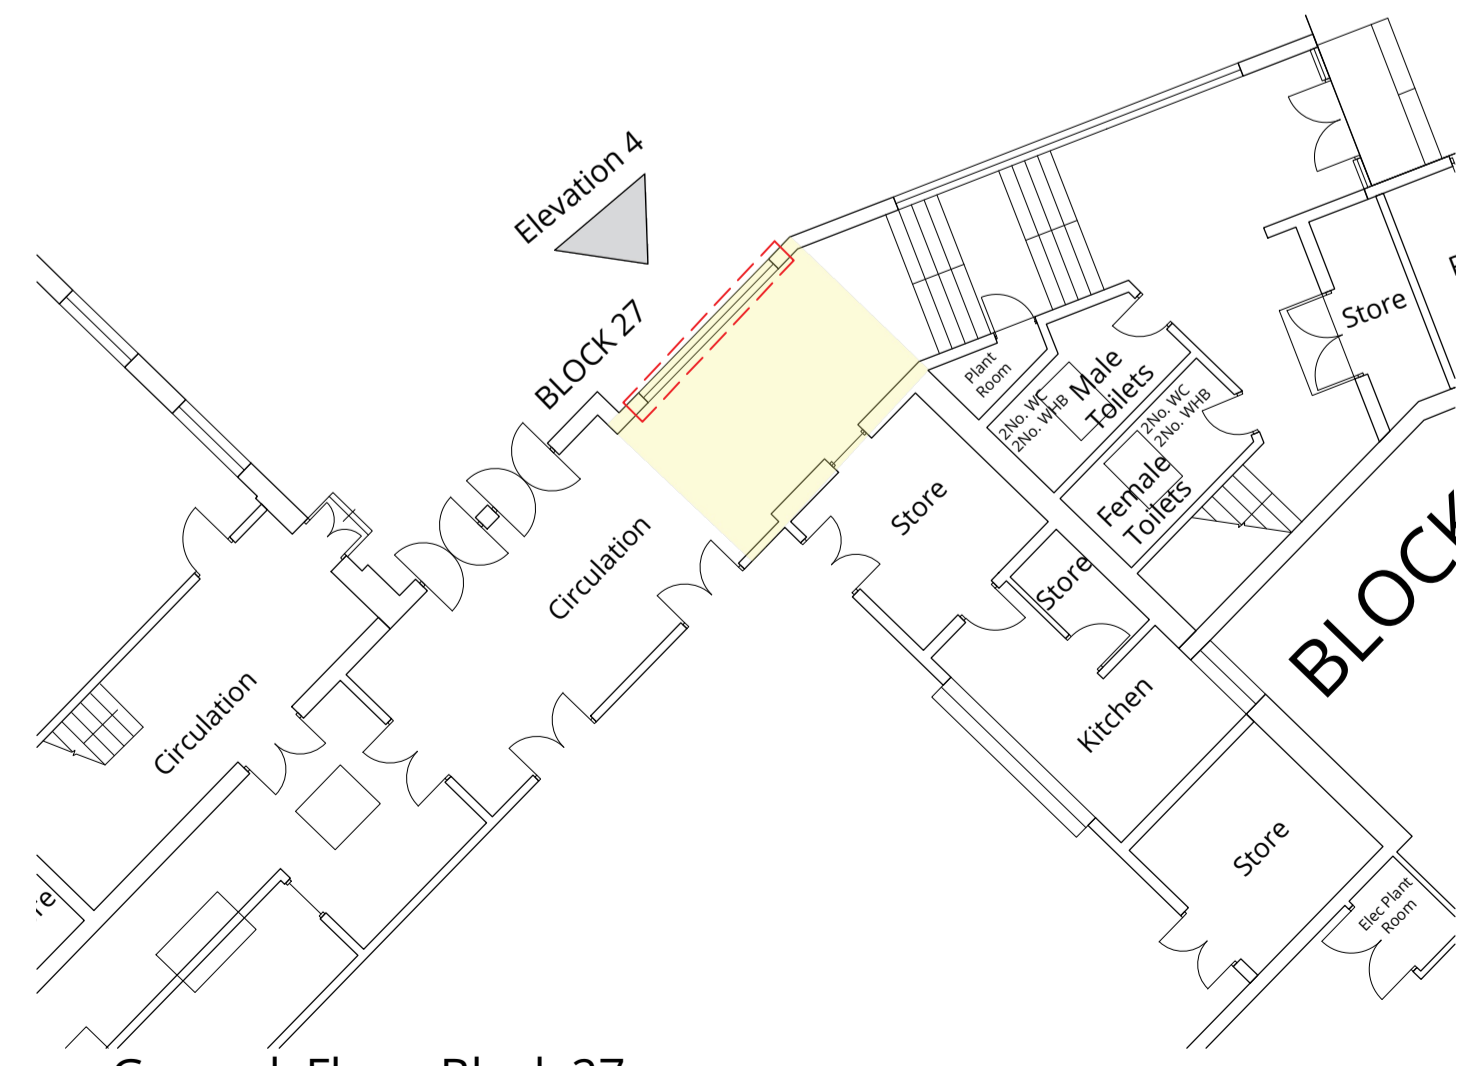

Ground Floor_Block 27

Key

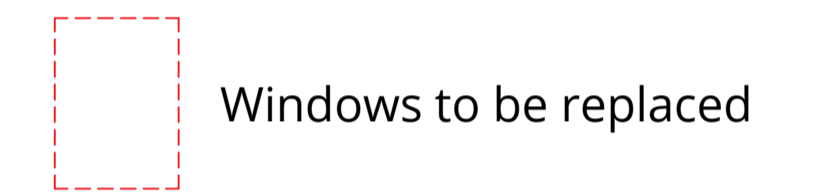

Status:
Planning Issue



Majesty House
Avenue West
Skyline 120
Braintree
Essex
CM77 7AA

W: www.barker-associates.co.uk T: 01279 647111
E: mail@barker-associates.co.uk F: 01279 647027

Client:
St Mary's Catholic School

Project:
Window Replacement

St Mary's Catholic School
Windhil
Bishop's Stortford
CM23 2NQ

Title:
Existing Elevations_Window to be replaced

Scale @A1: 1:50 Date: 24/12/2020 Drawn: HB Checked: [Inits]

Drawing no.: BA / P19-301_301 Revision: /

