




House no.07
Proposed Ground floor Plan

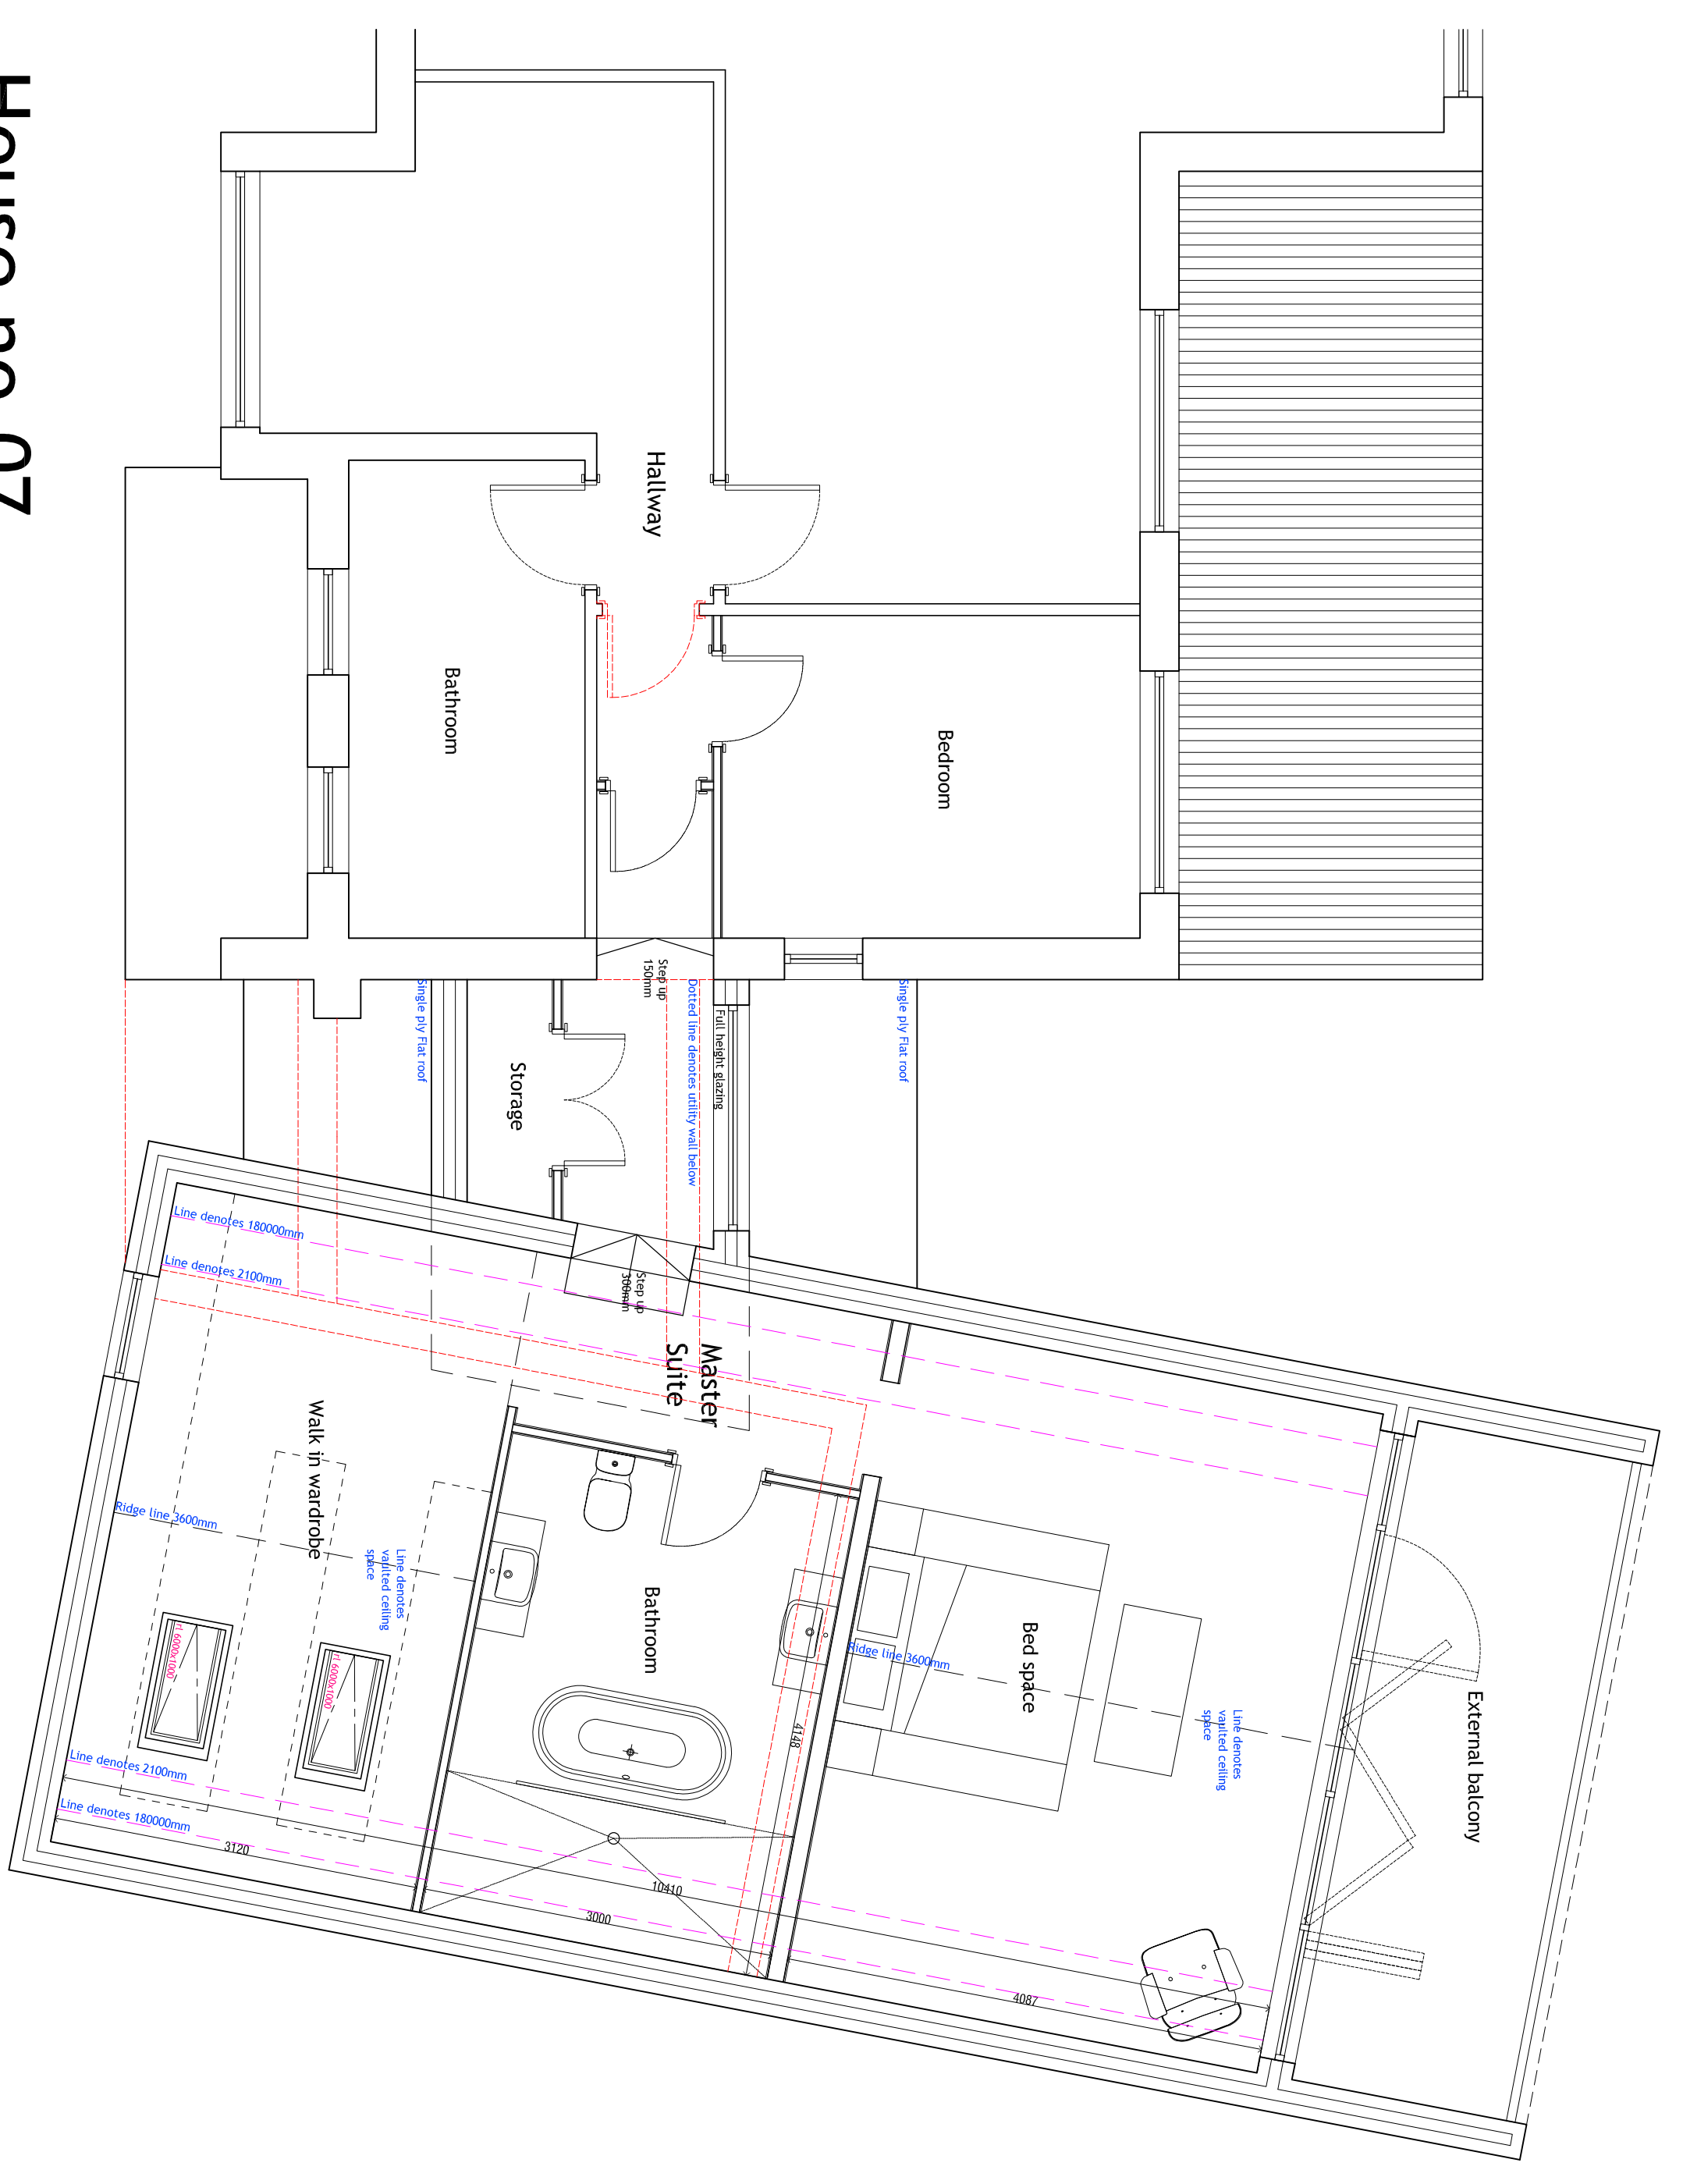

House no.07
Proposed first floor plan

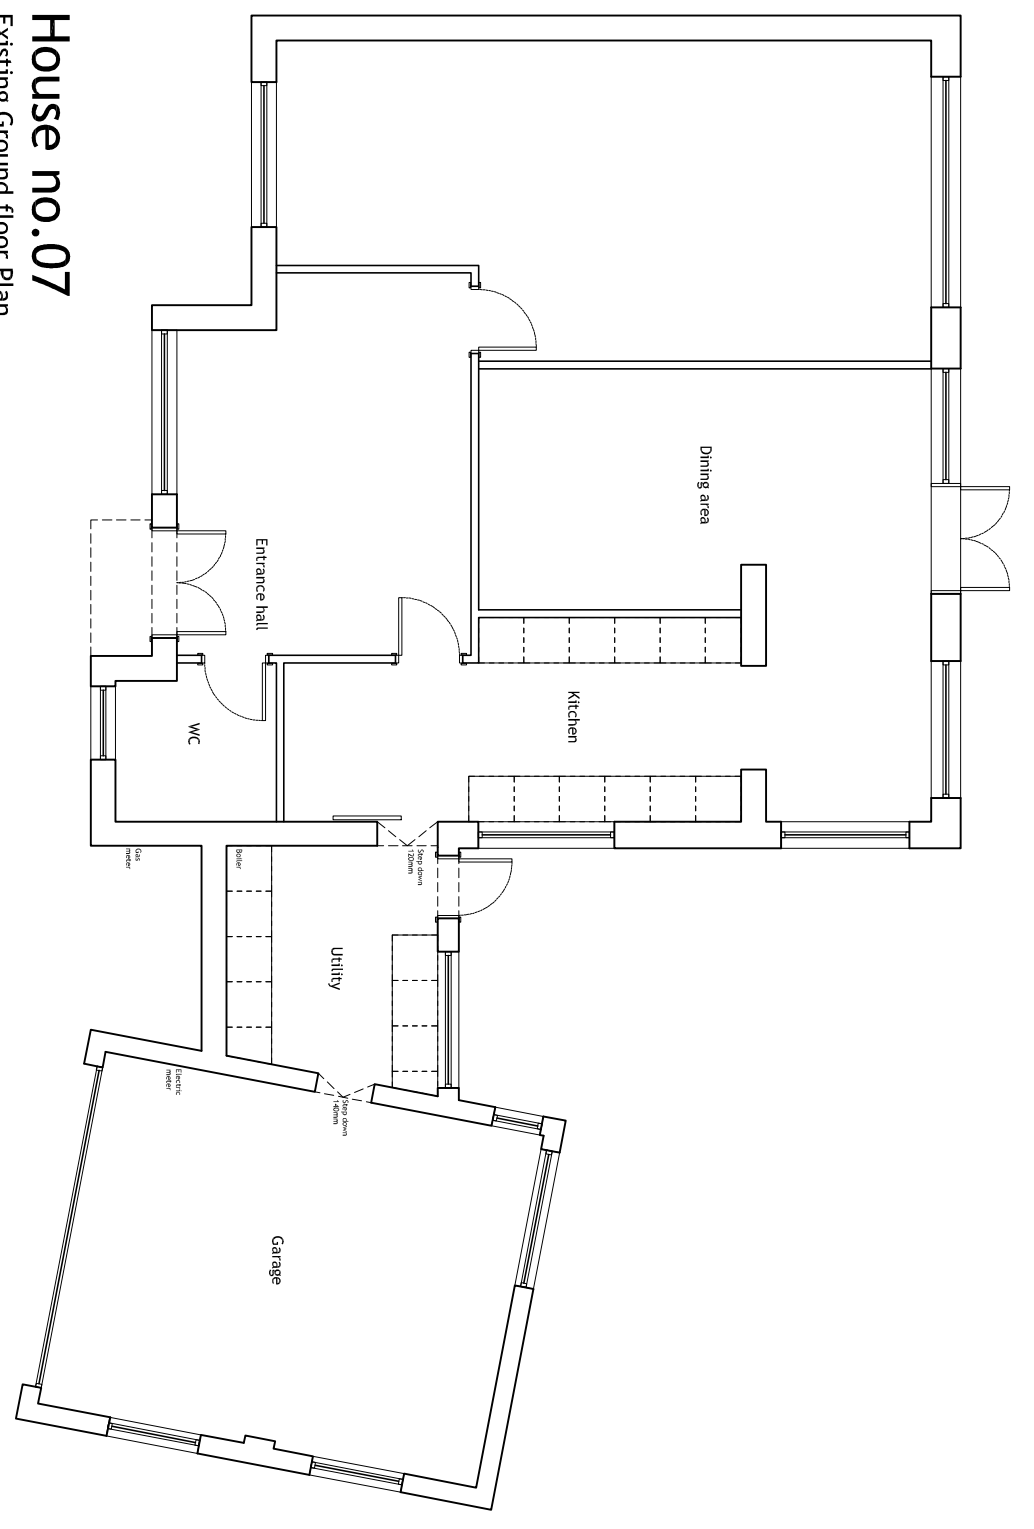

House no.07
Existing Ground floor Plan

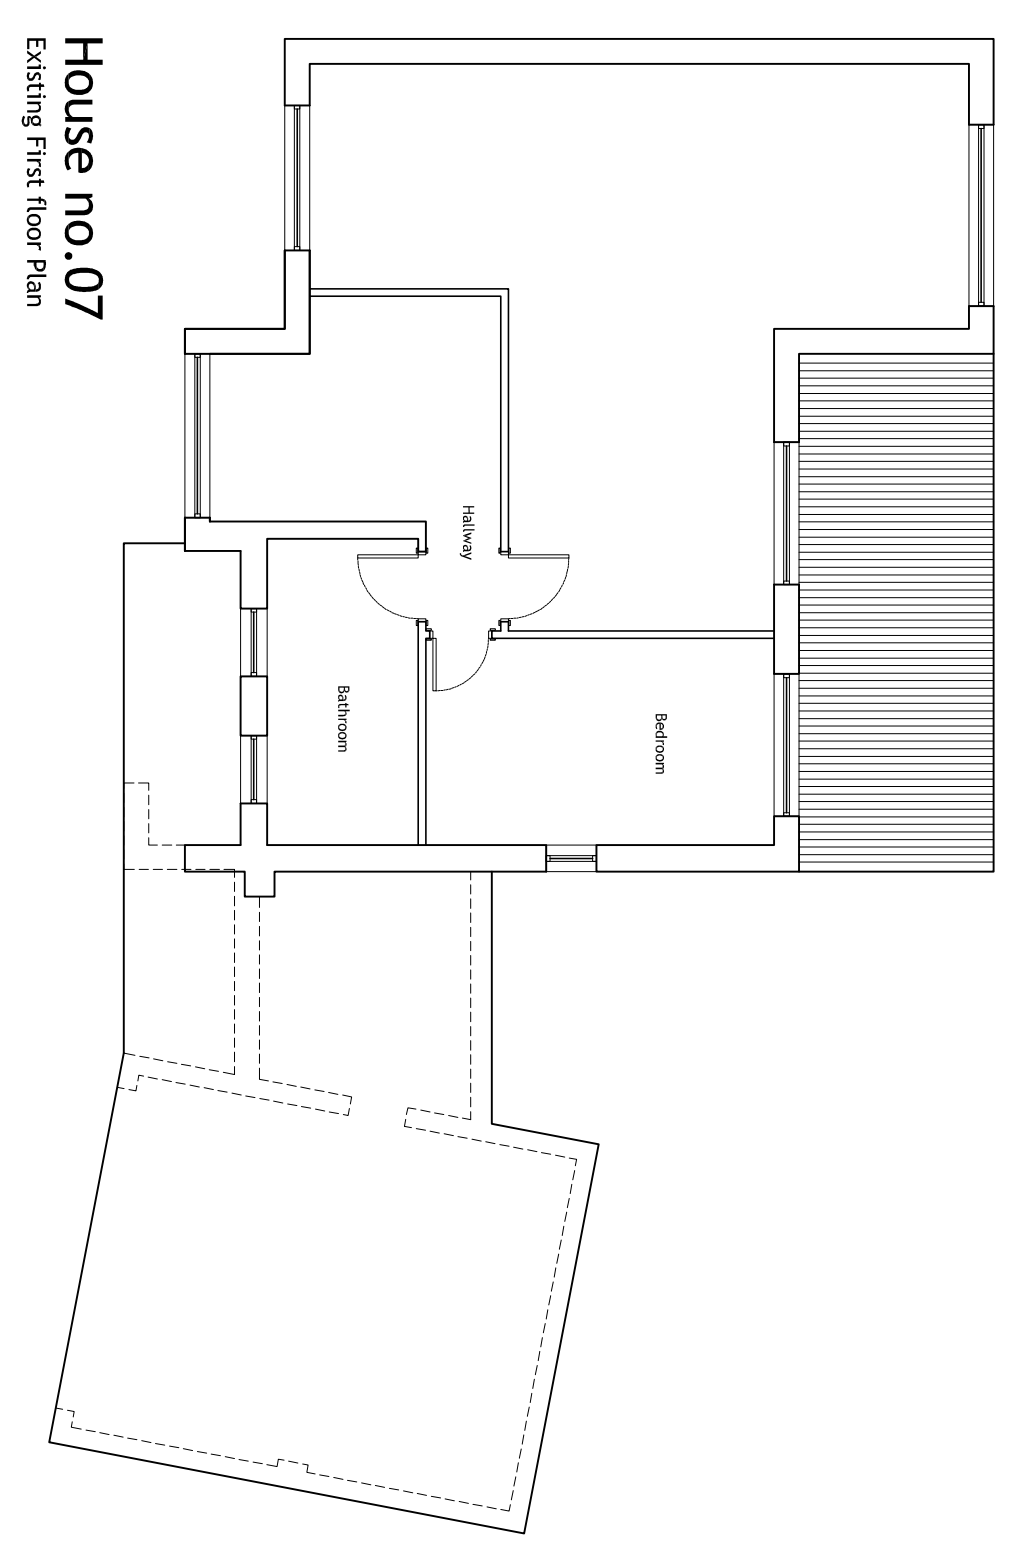

House no.07
Existing First floor Plan