




WEST

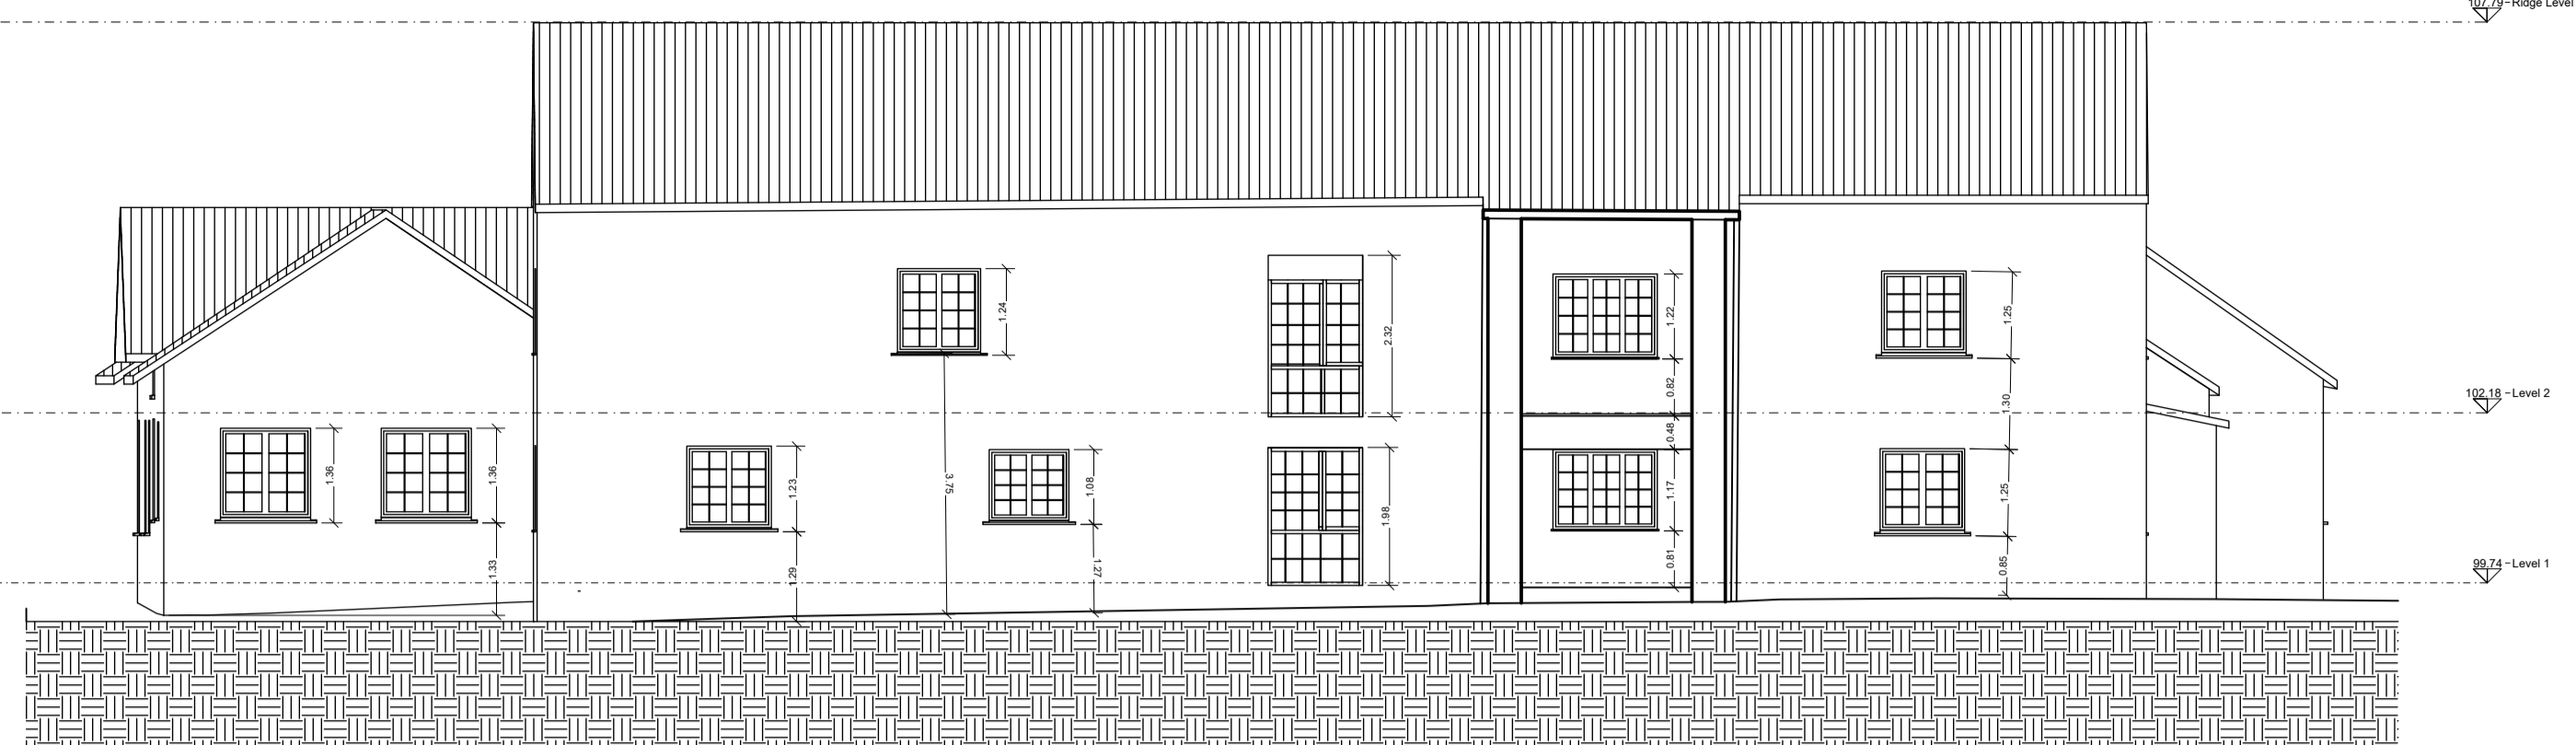


EAST

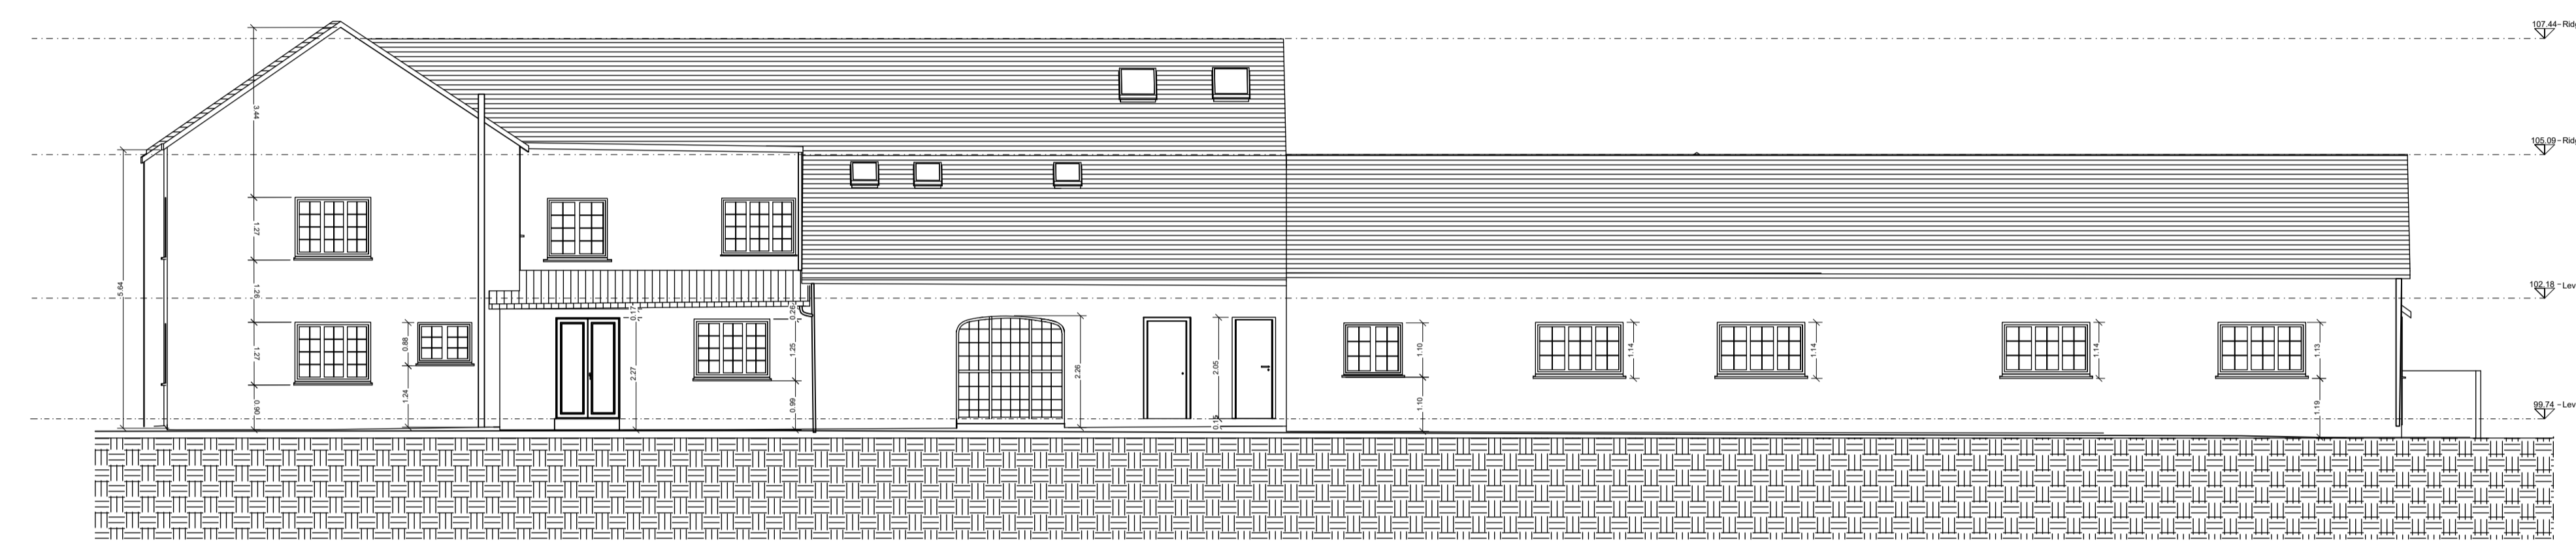


NORTH

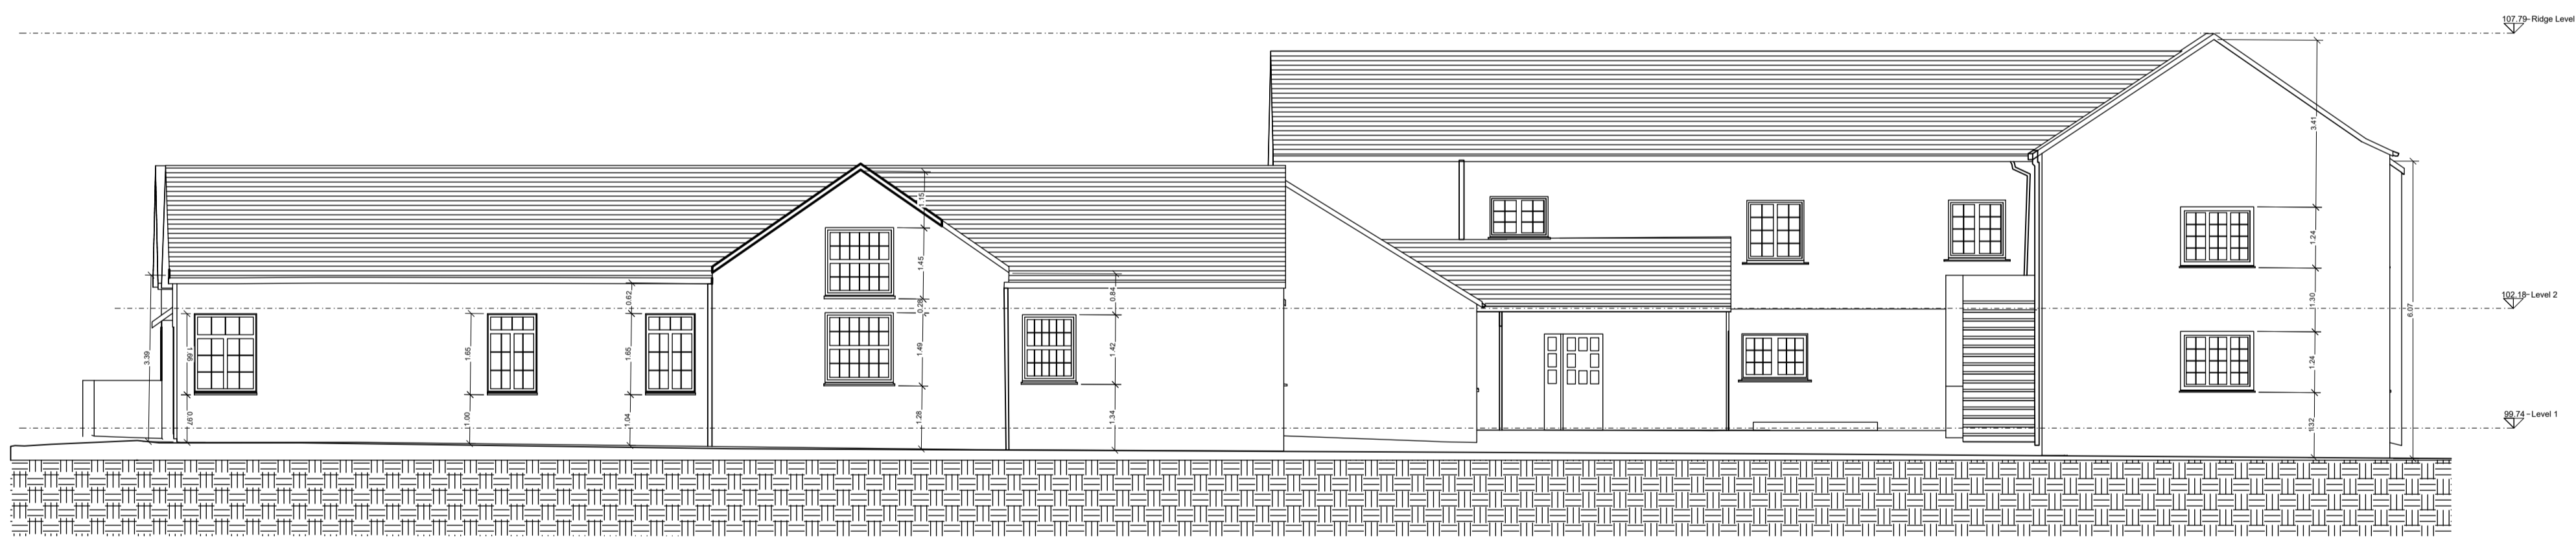


SOUTH

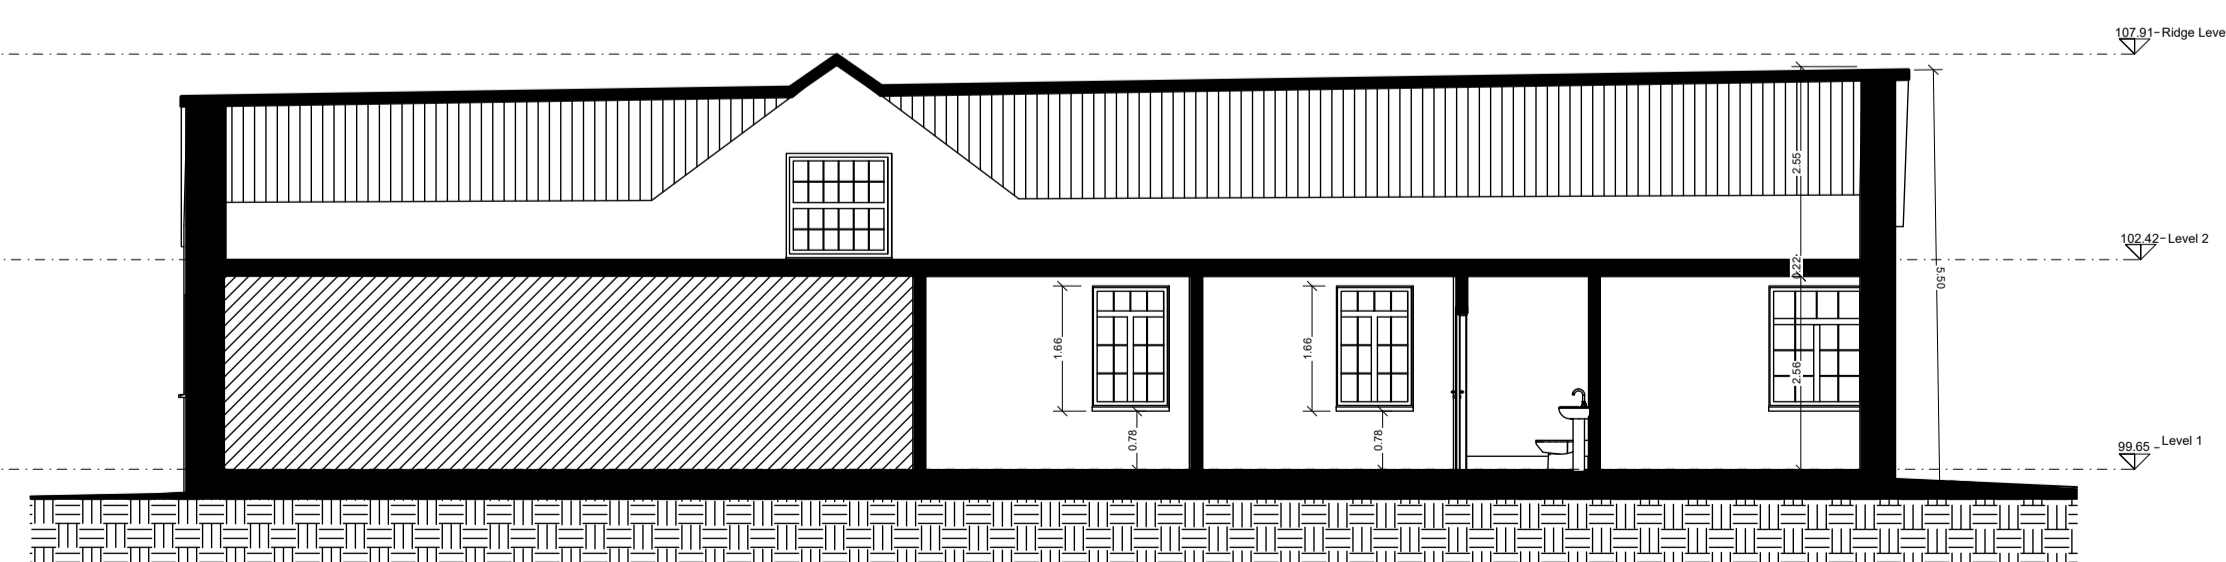

SECTION B-B'

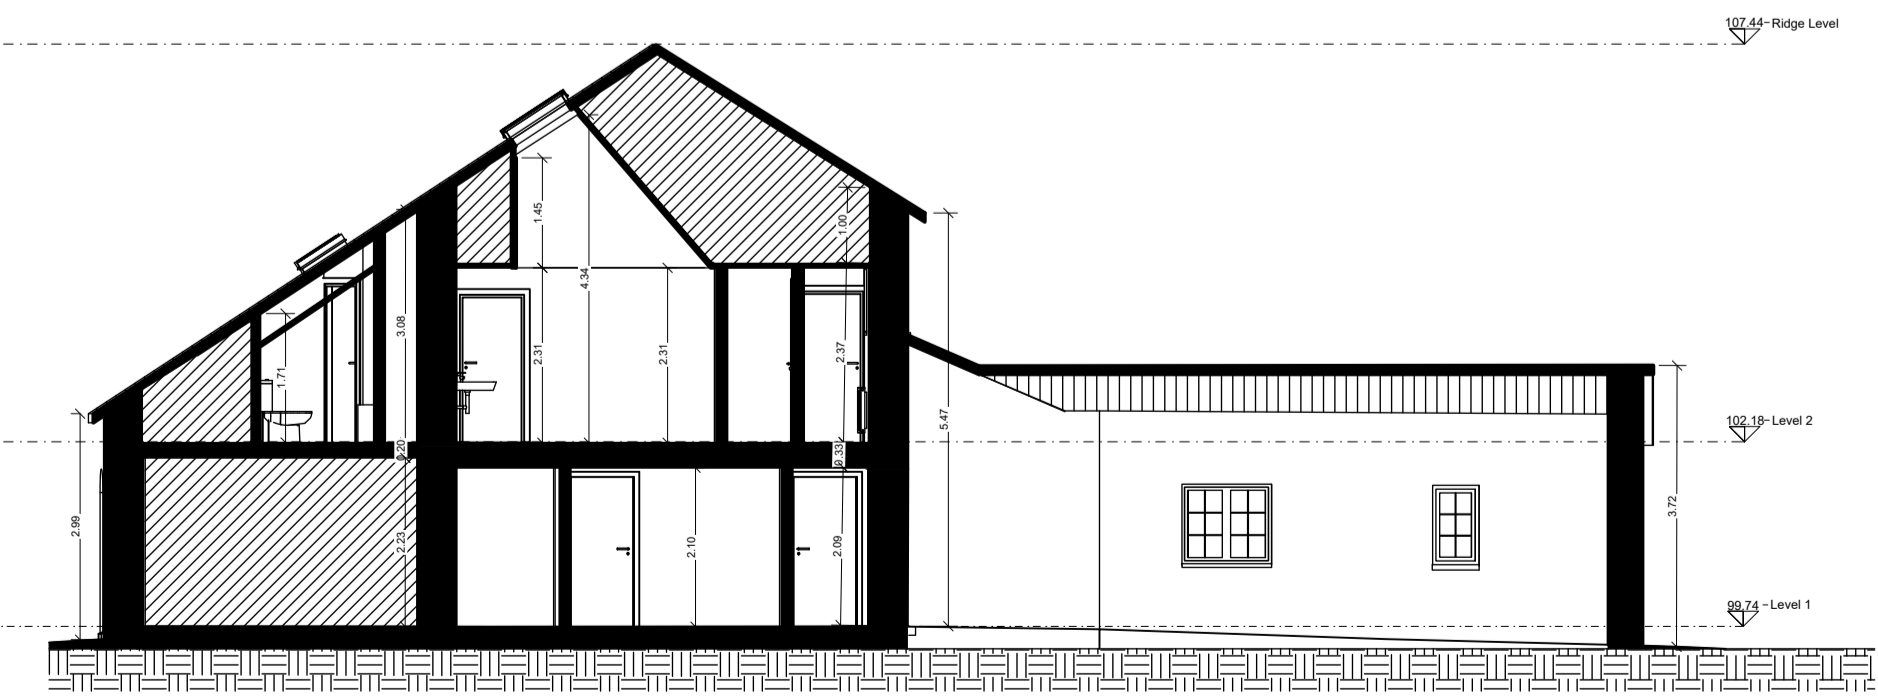

SECTION A-A'

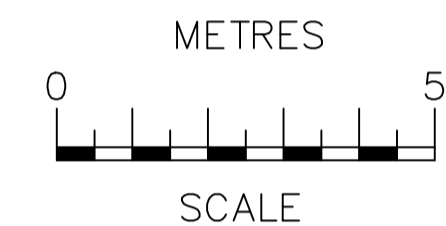

1/100 @ A1


Temporary benchmark datum
X-axis Reference
Y-axis Reference
M 1999
M 1999
M 1999
M 1999

It is sole responsibility of all Contractors and Consultants to check all dimensions on site. Only figured dimensions are to be used. Any discrepancies to be reported prior to the commencement of any works. This drawing shall be used only for the purpose intended.

Hedges, banks / fences do not represent any actual agreed physical boundaries unless stated.

No.	Revision/Issue	Date

MARK TREWIN
SURVEYING ENGINEER
No 1 Puffin Close
Shorelands
Bude
Cornwall
EX23 8BQ
mark@datumline.co.uk
07786 194781



Client
Trewin Design Architects

Address
Southlands Residential Home

Project
Measured Building & Topographic survey

Scales
1/100 @ A1

Drawn
mjt

Date
07/12/2020

Drawing No
TDA01 / 2225/ 1120

Sheet
01/1