

TORRIDGE DISTRICT
COUNCIL
19 JAN 2021
RECEIVED

Author	DA
Date	30/1/2021
Prepared for	TR. ANDERSON
Revision	



DONNAJANE WHITCOMBE MS&A, AS&EG, A&I&AS
Architectural, Planning, Building Engineer, Building Design Consultant

Client
MS. J. E. ANDERSON

Job Title
HOOPPERS
HIGH BICKINGTON
UMBERLEIGH
NORTH DEVON
EX37 9BL


Drawing Title
BLOCK & LOCATION PLANS
PROPOSED CHANGES TO
EXISTING FENESTRATION
& RAINWATER GOODS

Scale
1:500 AND 1:2500

Date
OCT. 2020
Drawn by
DW

Draw. No.	2020/3
Rev.	A

Note:

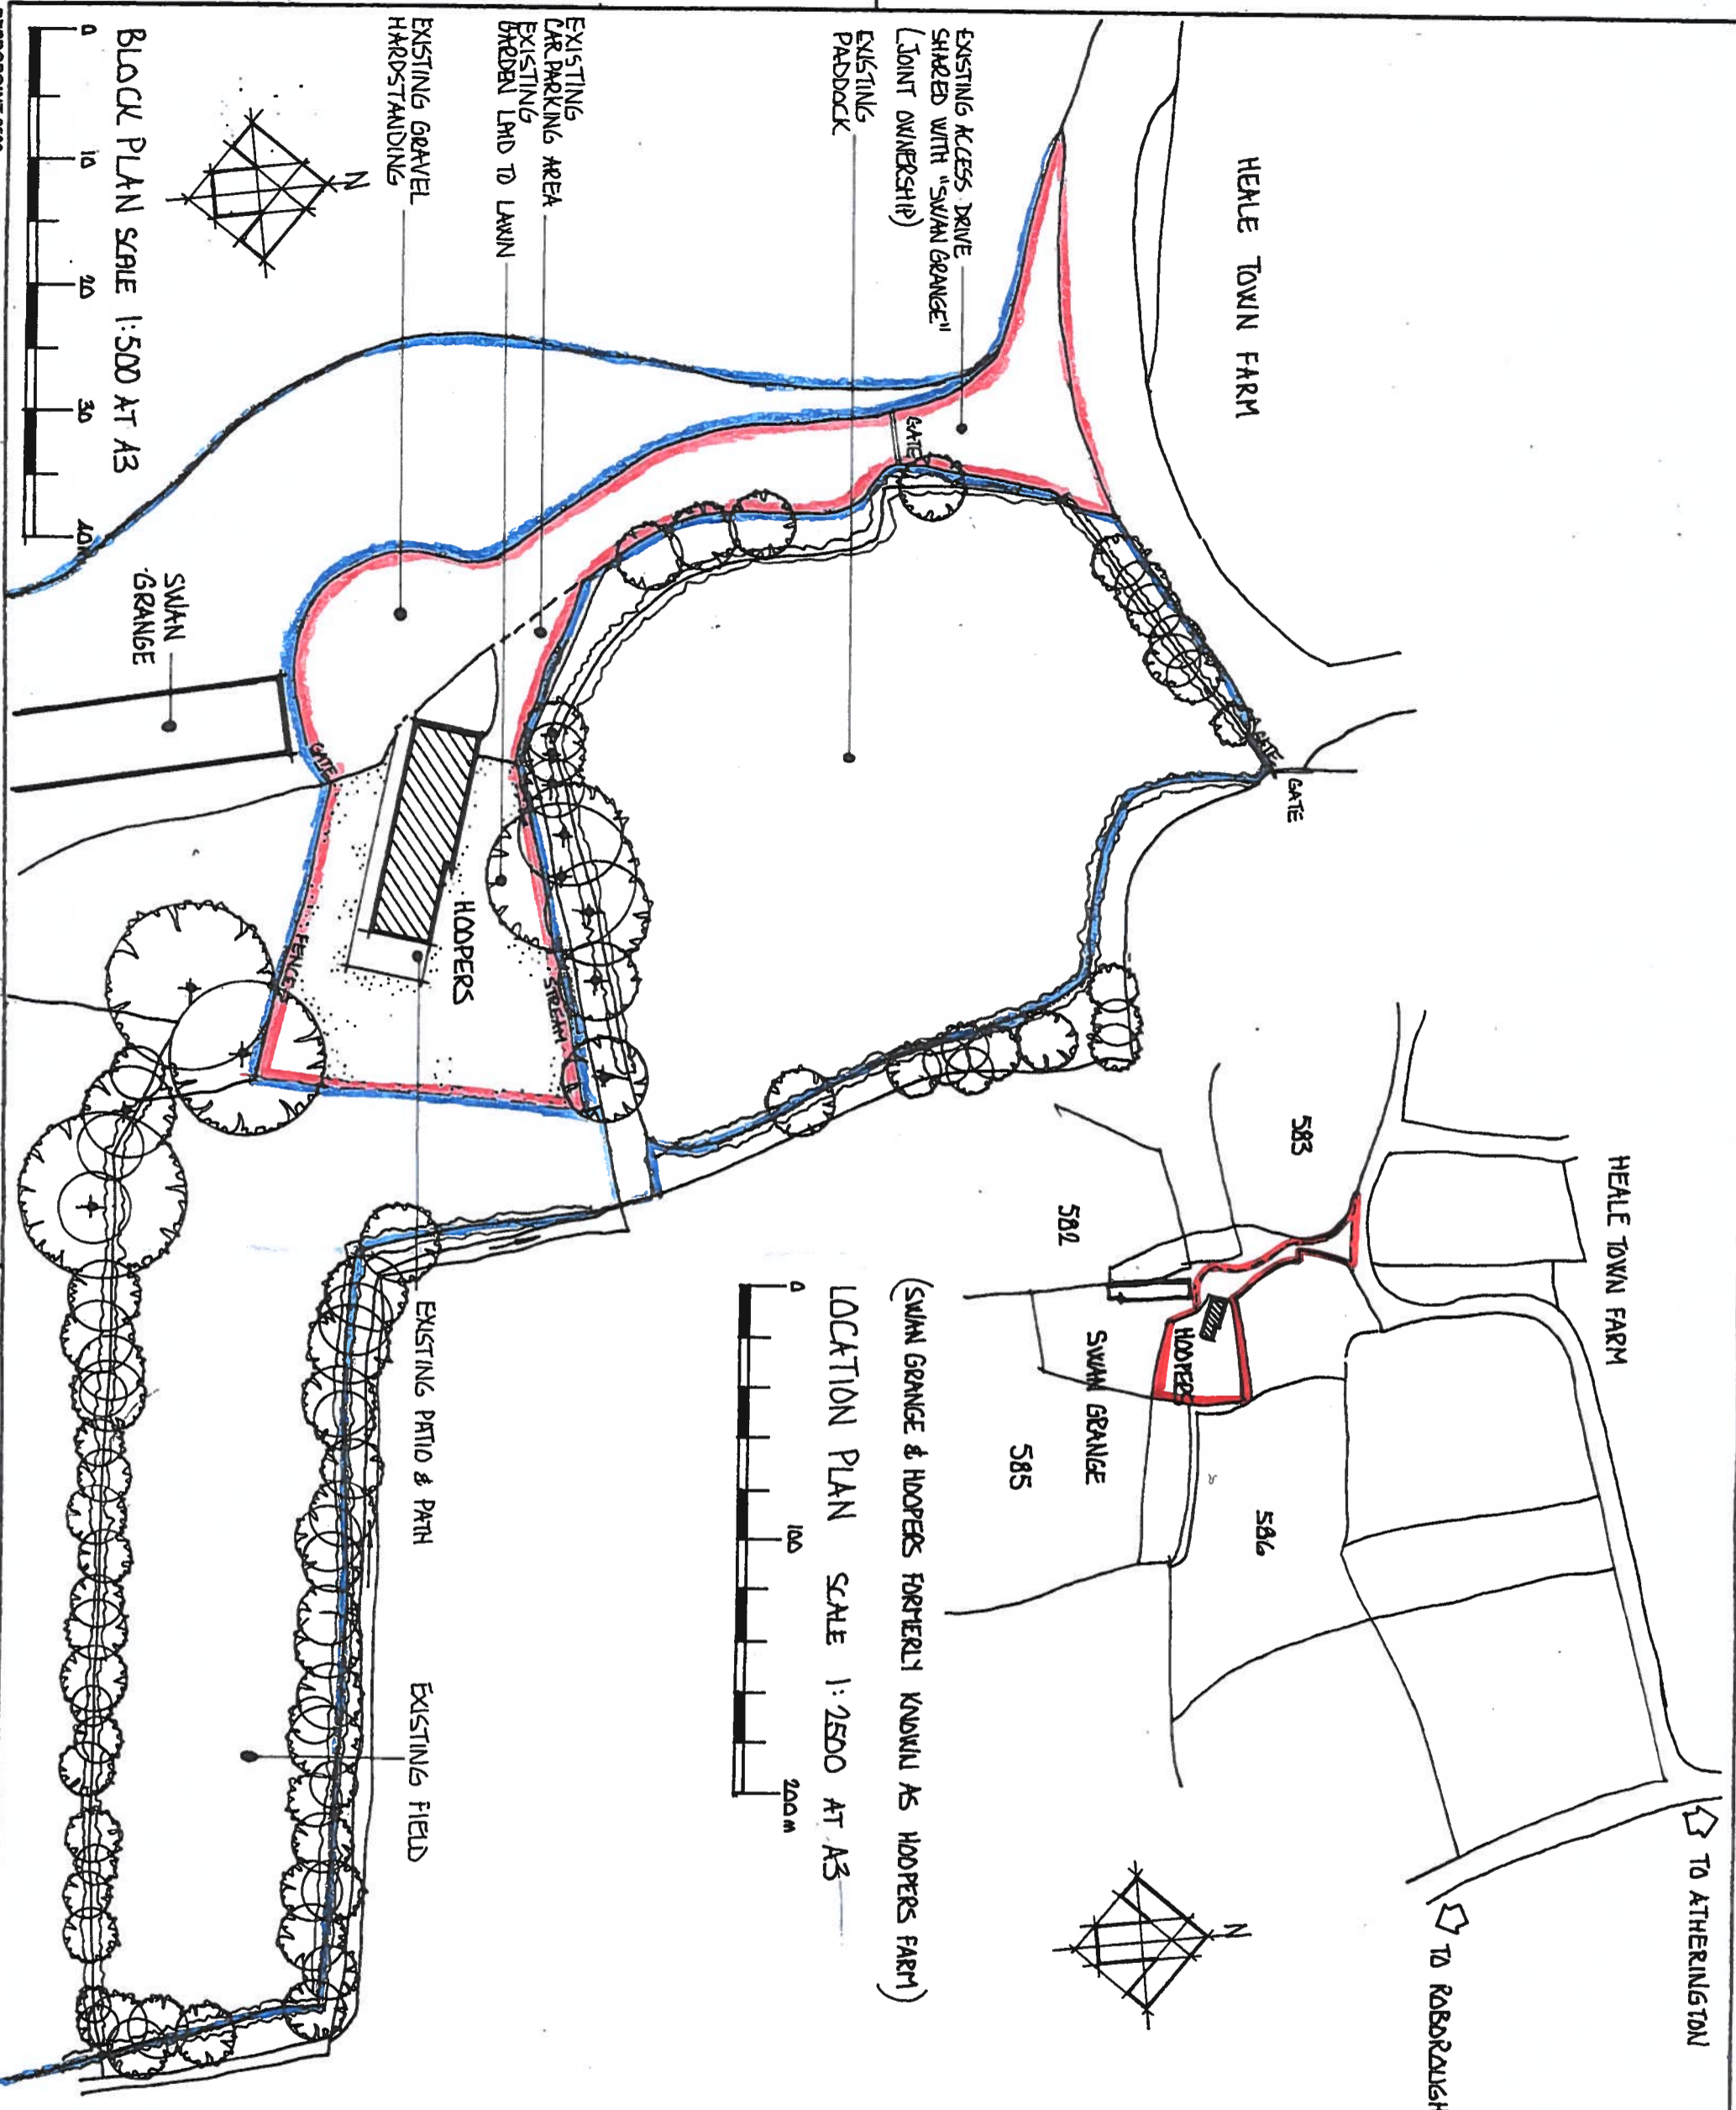

REPROPOINT 2389

ARCHITECTURAL 420x297 A3