

TORRIDGE DISTRICT
COUNCIL
19 JAN 2021
RECEIVED

Rev.	Date	Revision
A		



DONNANJANE WHITCOMBE MBArch, ABE(Eng), AMIAS
Architectural Technologist • Building Engineer • Building Design Consultant

Client
MS. J. E. ANDERSON

Job Title
HOOPERS
HIGH BICKINGTON
UMBERLEIGH
NORTH DEVON
EX 37 9BU

Drawing Title
PROPOSED CHANGES TO
EXISTING FENESTRATION
& RAINWATER GOODS
EXISTING ELEVATIONS



Scale
1:100 AT A3

Date
01.2020

Drawn by
DWI

Dwg. No.
2020/EXTG. 2

Rev.

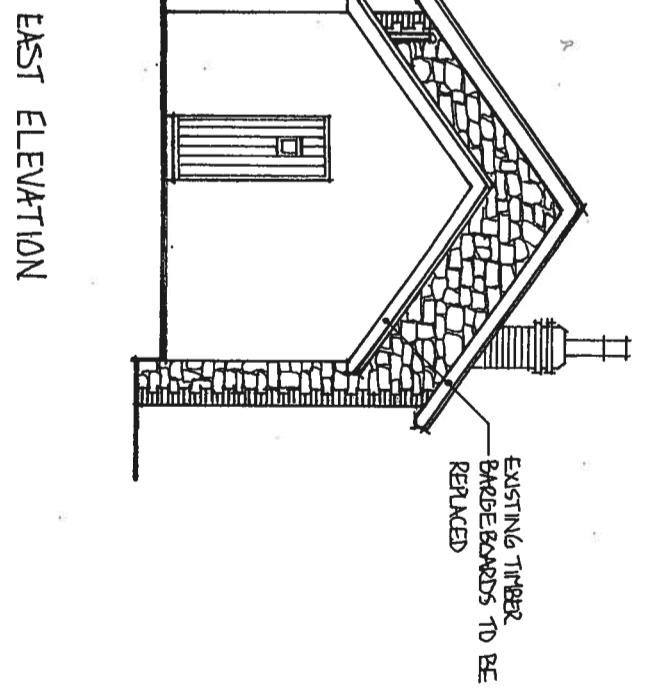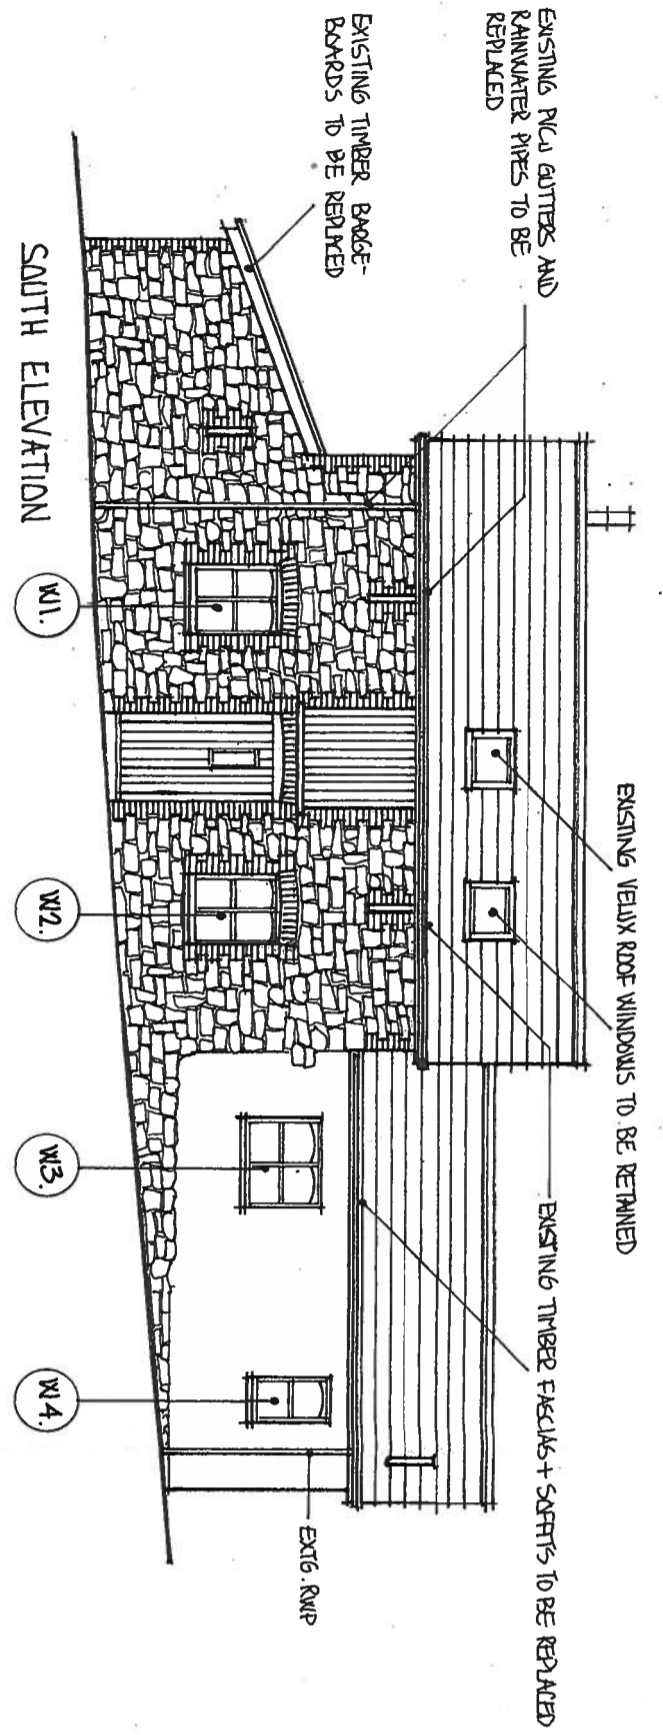

W1 - W10 INCLUSIVE: - EXISTING TIMBER WINDOWS TO BE REPLACED
ALL EXISTING TIMBER FASCIA + SOFFITS + BARGEBOARDS TO BE REPLACED
ALL EXISTING PVC GUTTERS + RAINWATER PIPES TO BE REPLACED

