



C:\Users\Graham\Documents\JRC\CONSULTING\JRC CONSULTING\Long Section\PROJ\ECT11135\Roadway\Access\Drawings

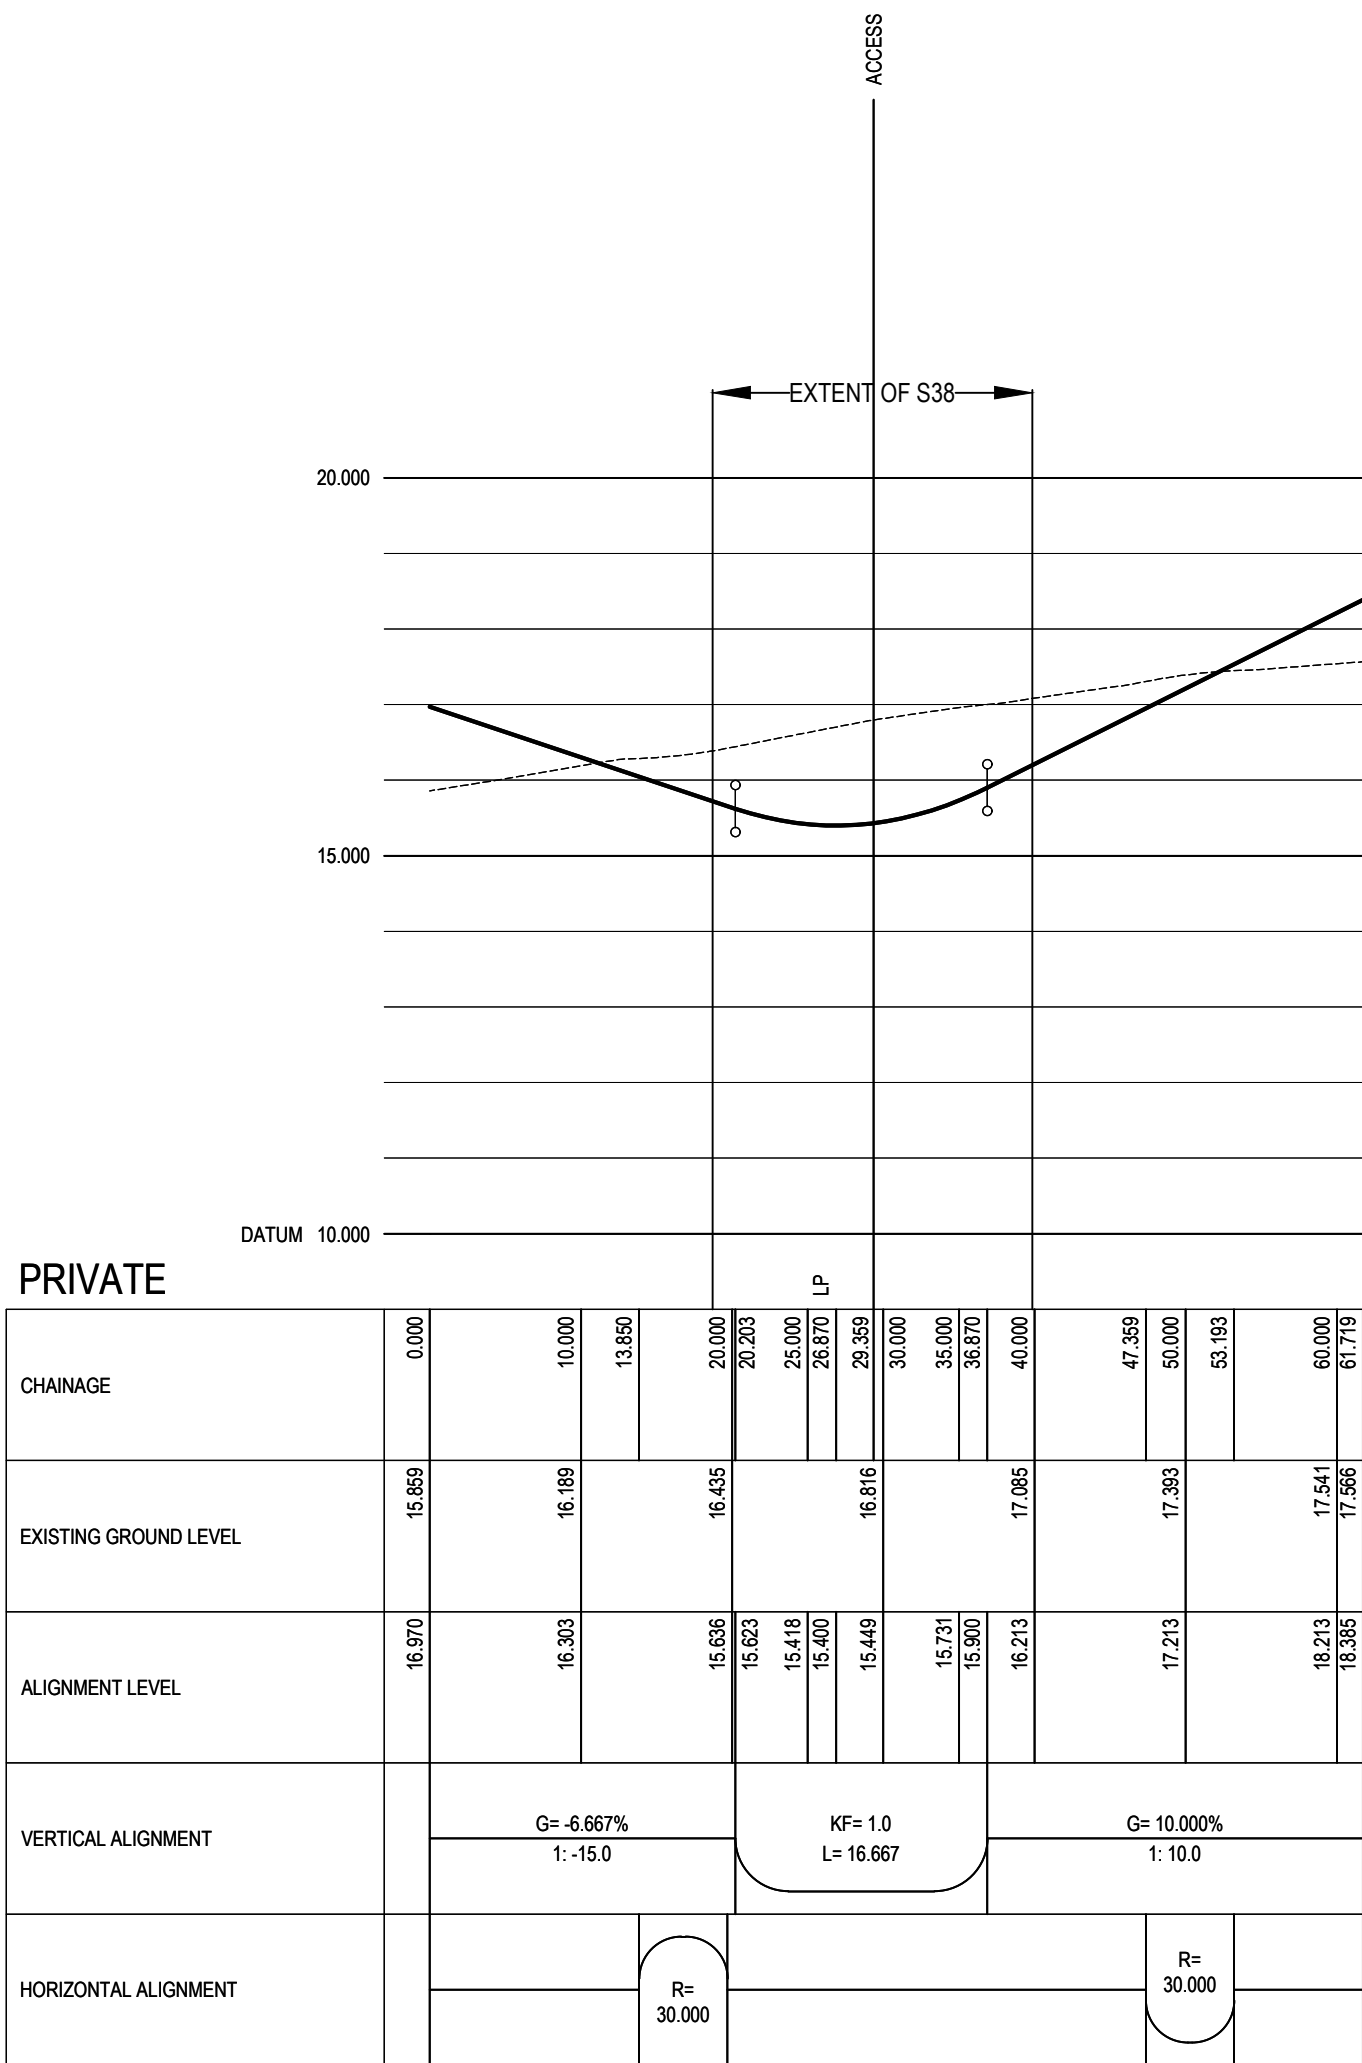

#### CDM: Significant Hazards

Health and Safety hazards are identified by the designer as abnormal in pursuance of the current Construction Design and Management regulations. It is assumed that all works will be carried out by competent & adequately resourced contractor(s) working to safe systems of work.

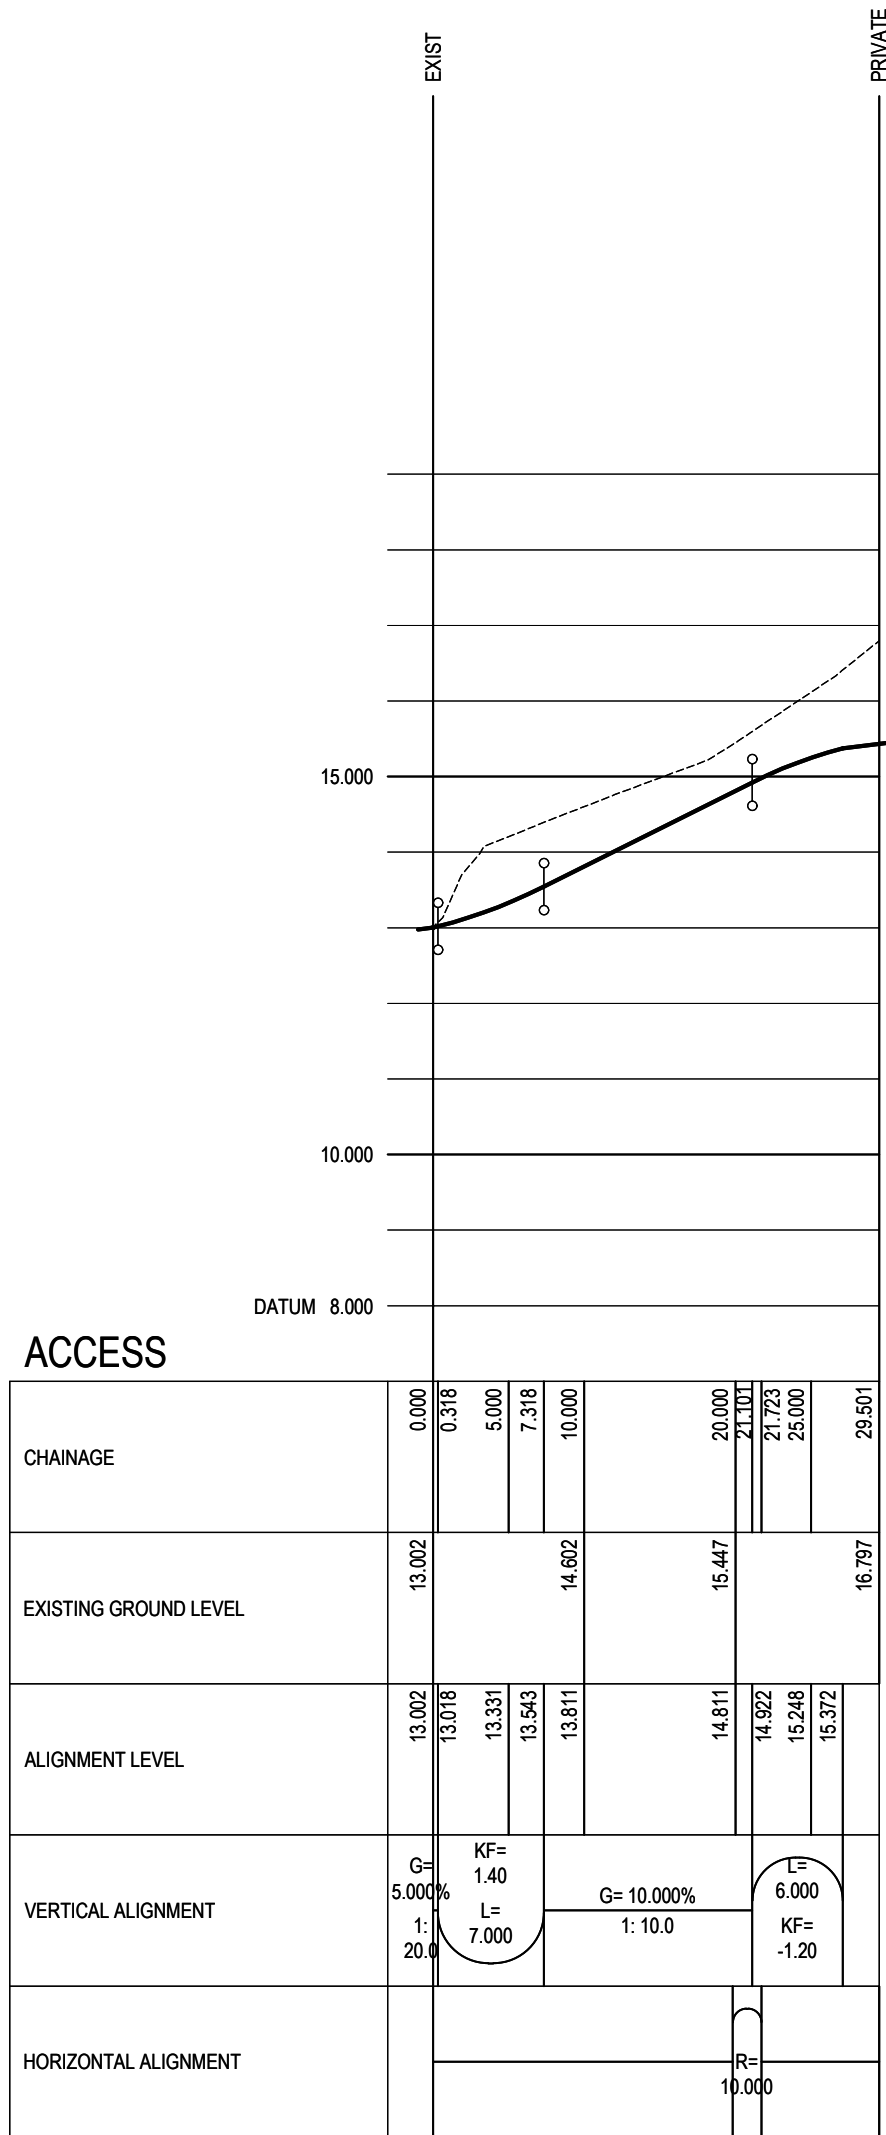

#### General Notes

- DO NOT SCALE FROM THIS DRAWING. Scaling from this drawing or obtaining dimensions electronically may not provide accurate information and should be avoided, therefore work only from figured dimensions and contact JRC Consulting Engineers.
- This drawing is to be read in conjunction with all other relevant Architect's, Engineers & Specialist drawings, details, Specification and the relevant Health and Safety Plan (as appropriate to the project). All discrepancies to be reported to the Engineer immediately for verification.

#### Legend

————— Proposed ground level  
----- Existing ground level

TA1	30.11.20	Issued FOR TECHNICAL APPROVAL	HOD	TR
P3	30.09.20	Issued FOR CLIENT APPROVAL	HOD	TR
P2	30.07.19	Issued FOR PLANNING	HOD	TR
P1	24.08.18	Issued FOR CLIENT COMMENT	GOB	JRC
REV.	DATE	DETAILS	BY	CHK.



Unit 1, First Floor, Exeter International Office Park, | Web: www.jrcconsulting.co.uk  
Oyston, Exeter, Devon, EX5 2HS | Tel: 01392 927235

#### DRAWING STATUS

FOR TECHNICAL APPROVAL

PROJECT  
POLYWELL, APPLEDORE

CLIENT  
CHICHESTER DEVELOPMENTS LTD

DRAWING TITLE  
HIGHWAYS LONG SECTIONS

SCALE @ A1  
Horiz=1:500, Vert=1:100

SIZE  
A1

DATE  
AUG 18

PROJECT NUMBER  
1236

DRAWING NUMBER  
0740

REVISION  
TA1