Form new exit to Highway Standards 6.75 metres wide, 9.0m and 4.5m radii IN exit visibilities 2.4m New vehicle gate set-back x 43m in UNIT 6 sensitive direction and 30m to road junction in other direction NEW ACCESS ROAD

Small tree in verge to be

directions

D

removed

Existing Lamp Post to be

rélocateo


2400mm high galvanised steel security fencing to

boundary.

PROPOSED SITE LAYOUT PLAN :

Existing site layouts drawing provided by others. TF Architectural Services Ltd can accept no responsibility for any errors or omissions arising from this.

0m 2.5m 5m 12m 1:250 at A1

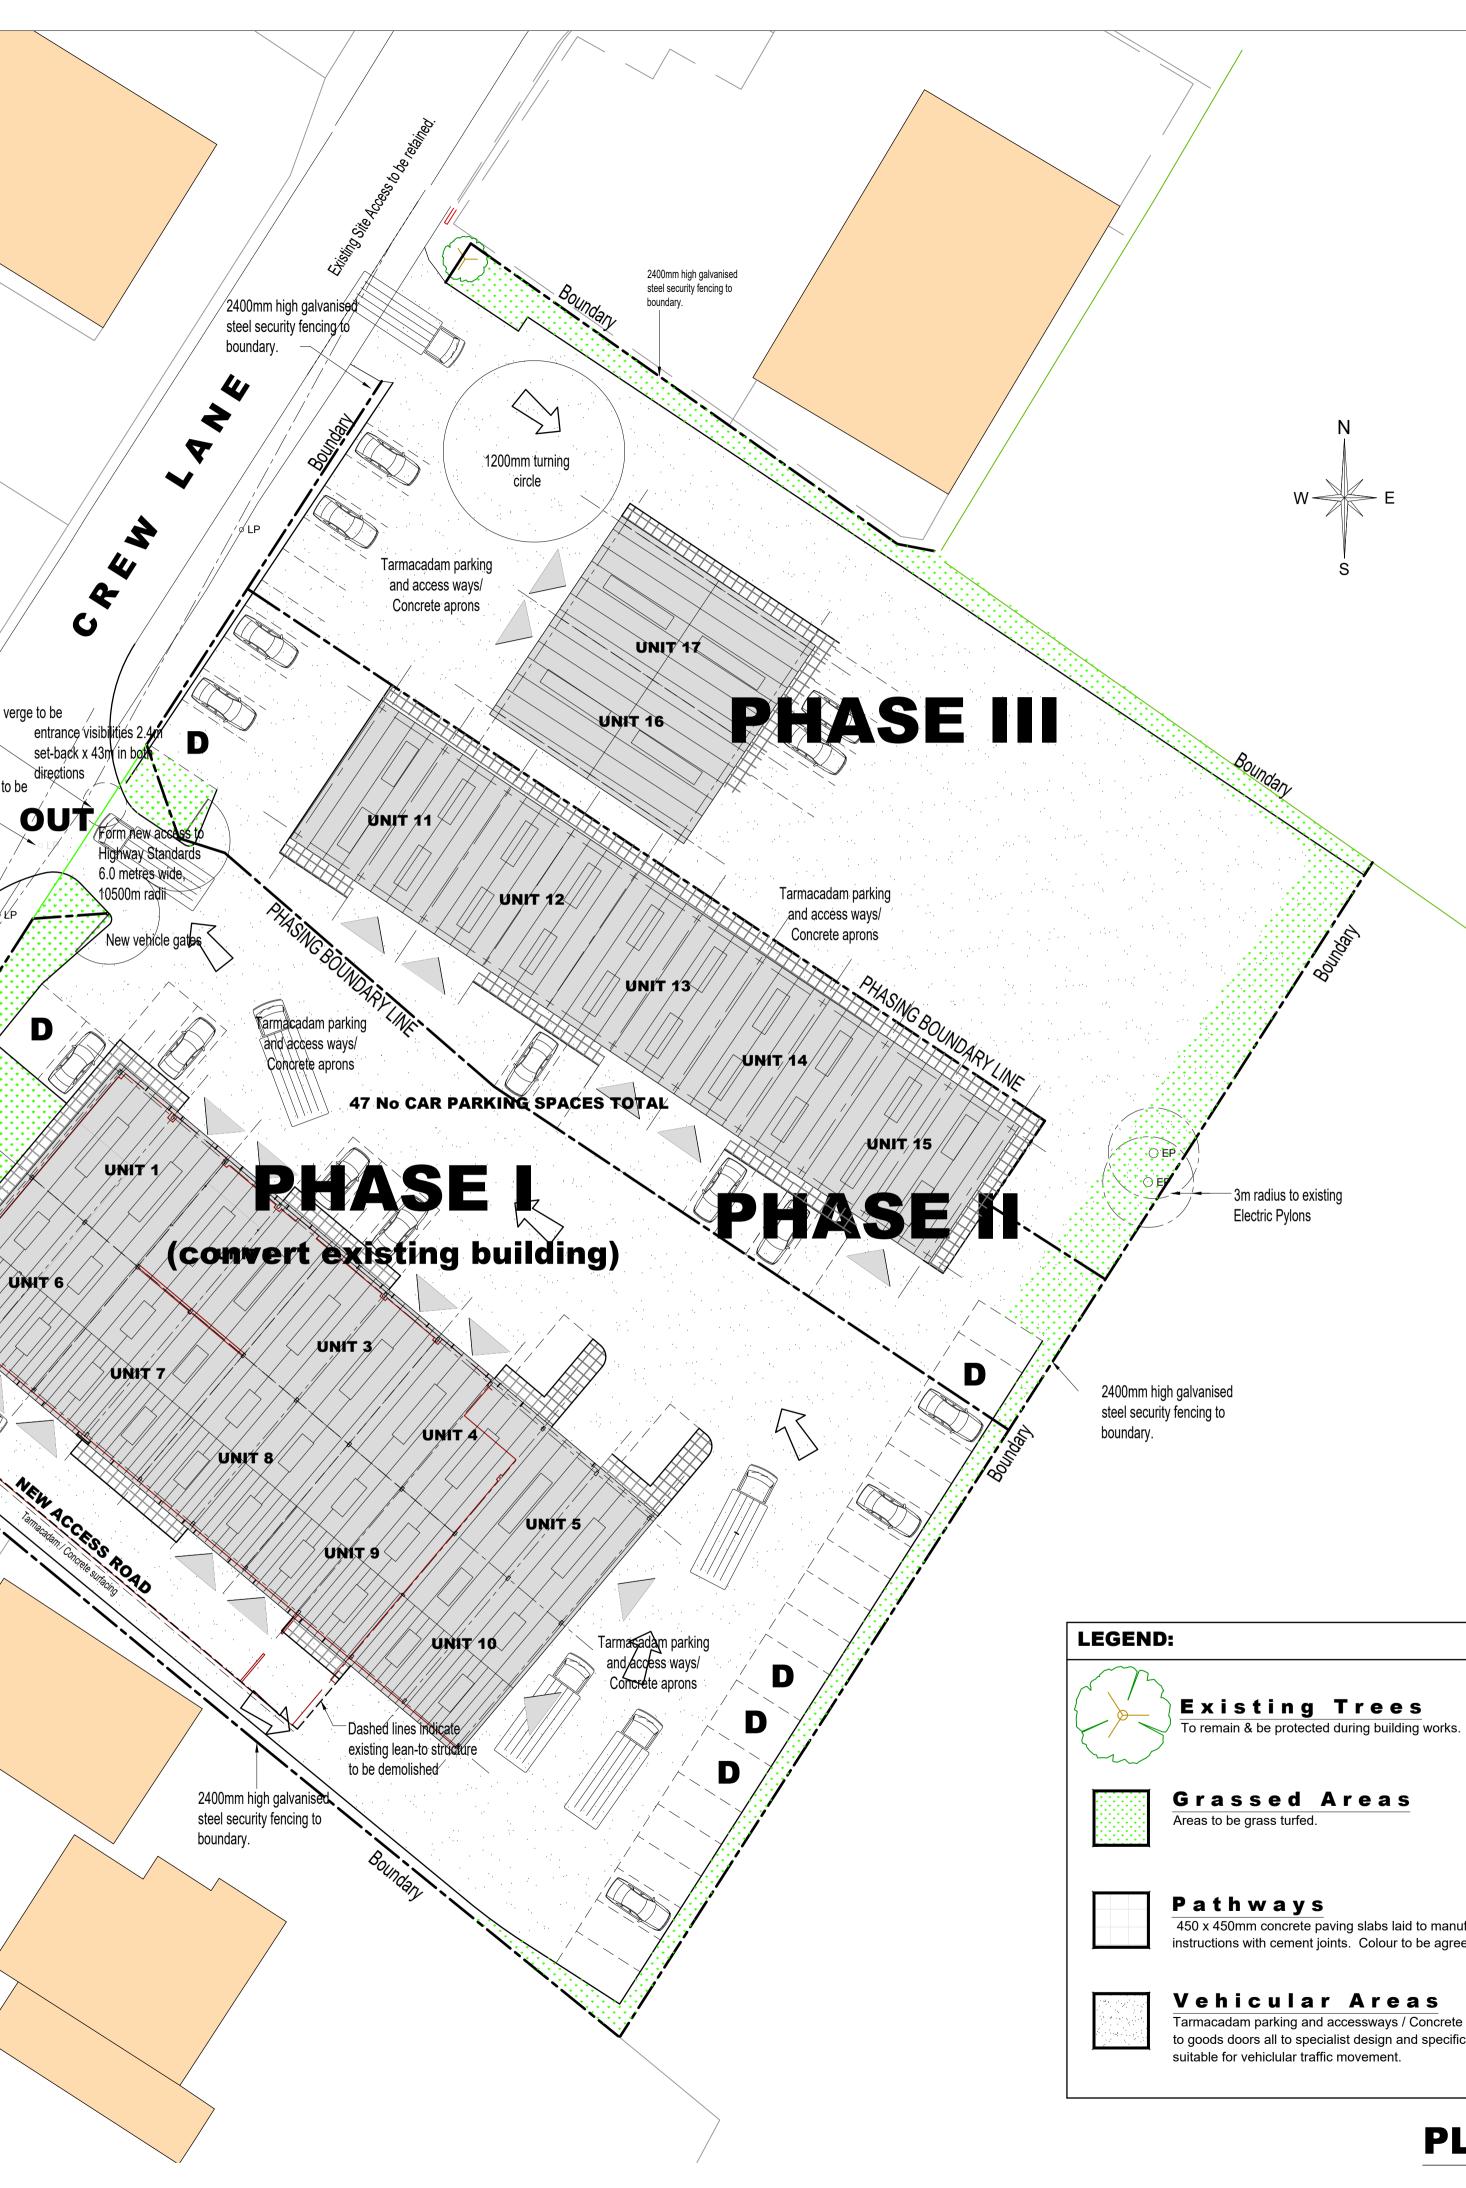

General Notes

Actua	l Size.
0	10mm

©2020

These drawings are for Planning purposes only ALL Existing drawings / surveys where provided by others. TF Architectural Services can accept no responsibility for any errors or omissions arising from this. Any anomolies must be reported to TF Architectural Services Ltd. DO NOT SCALE FROM THESE PLANS, IF UNSURE ASK.

All measurements are deemed as approximate and must be checked on site prior to works starting.

All works on site to be carried out in accordance with the current Building Regulations, British Standards and Codes of Practice and to the satisfaction of the Building Inspector.

No.	Revision/Issue		Date
	TF Architectura	al Service:	s Ltd
		Marrison Way So	utbucil
		Nottingham NG	
		M: 07525	5253094
	E: tim.fletcher@tfa	chitecturalservic	es.co.uk
PROJE	CT ADDRESS:		
For	mer Site UCD Sout		
For Cre	mer Site UCD Sout w Lane industrial E		
For Cre Sou	mer Site UCD Sout		
For Cre Sou	mer Site UCD Sout w Lane industrial E ithwell		
For Cre Sou	mer Site UCD Sout w Lane industrial E ithwell		
For Cre Sou NG	mer Site UCD Sout w Lane industrial E ithwell 25 0TX	state	
For Cre Sou NG	mer Site UCD Sout w Lane industrial E ithwell 25 0TX	state	
For Cre Sou NG CLIEN A &	mer Site UCD Sout w Lane industrial E ithwell 25 0TX	state o. Ltd	2020

450 x 450mm concrete paving slabs laid to manufacturers instructions with cement joints. Colour to be agreed.

Tarmacadam parking and accessways / Concrete aprons to goods doors all to specialist design and specification

