



Section A-A

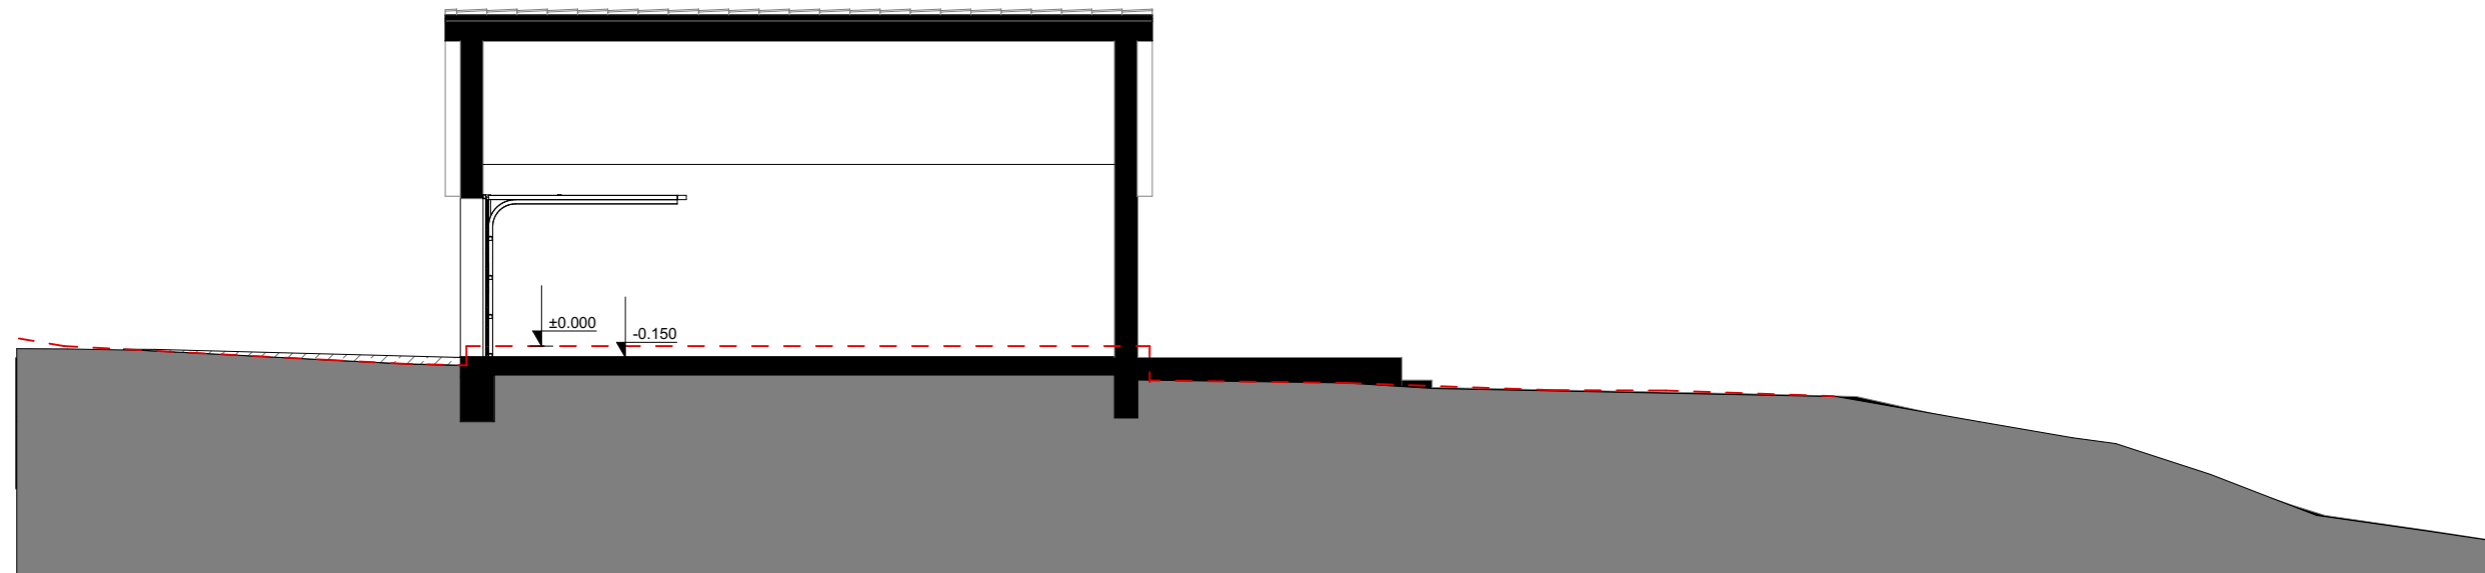

Section C-C

--- EXISTING TERRAIN

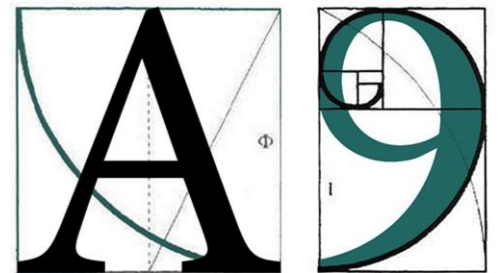

ARCHITECTURE

255 London Road, Hadleigh, Essex, SS7 2BN

Info@A9Architecture.co.uk

Tel: 01702558888

Project: El Dorado - HOUSE 1
Thames View
Langdon Hills
Basildon, SS16 5LN

Drawing Title: Proposed Sections

Client: Owen Pottle

Drawn: LD	Checked: AG	Date: 14/01/2021	Scale: 1:100	Paper Size A3
--------------	----------------	---------------------	-----------------	------------------

Job no. 1452 H1	Dwg. no. 011	Revision: F	<input checked="" type="checkbox"/> Preliminary <input type="checkbox"/> Design <input type="checkbox"/> Tender <input type="checkbox"/> Contract <input type="checkbox"/> Working
-----------------------	-----------------	-----------------------	---

MAIN HOUSE PROPOSED SECTIONS

M 1:100

