



Flank Elevation

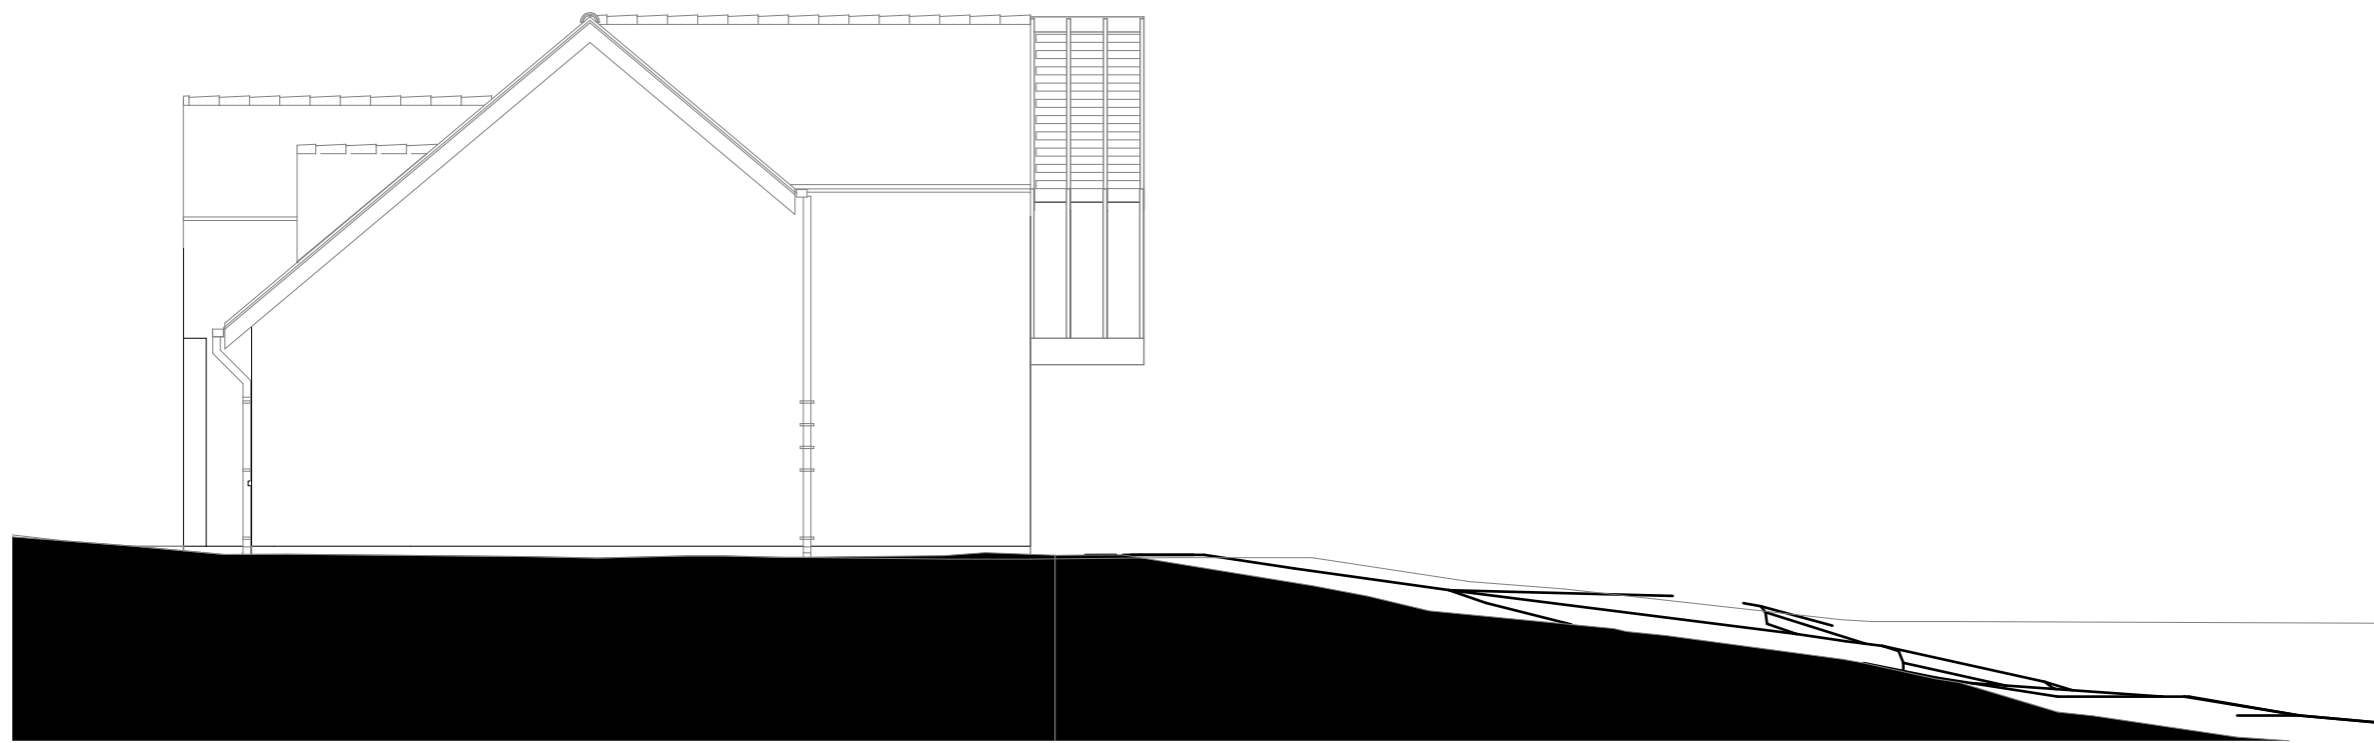

Flank Elevation 2

MAIN HOUSE PROPOSED ELEVATIONS

M 1:100

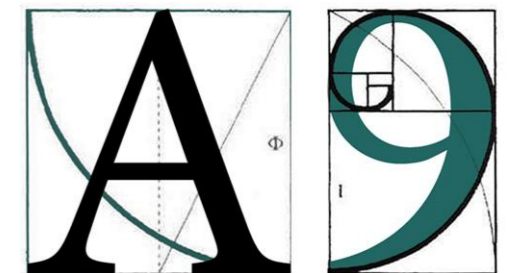

ARCHITECTURE

255 London Road, Hadleigh, Essex, SS7 2BN
 Info@A9Architecture.co.uk
 Tel: 01702558888

Project: El Dorado - HOUSE 1
 Thames View
 Langdon Hills
 Basildon, SS16 5LN

Drawing Title: Proposed Elevations

Client: Owen Pottle

| | | | | |
|--------------|----------------|---------------------|-----------------|------------------|
| Drawn: LD | Checked: AG | Date: 14/01/2021 | Scale: 1:100 | Paper Size A3 |
|--------------|----------------|---------------------|-----------------|------------------|

| | | | |
|-----------------------|-----------------|-----------------------|--|
| Job no. 1452 H1 | Dwg. no. 014 | Revision: F | <input checked="" type="checkbox"/> Preliminary <input type="checkbox"/> Design <input type="checkbox"/> Tender <input type="checkbox"/> Contract <input type="checkbox"/> Working |
|-----------------------|-----------------|-----------------------|--|