



BLOCK PLAN

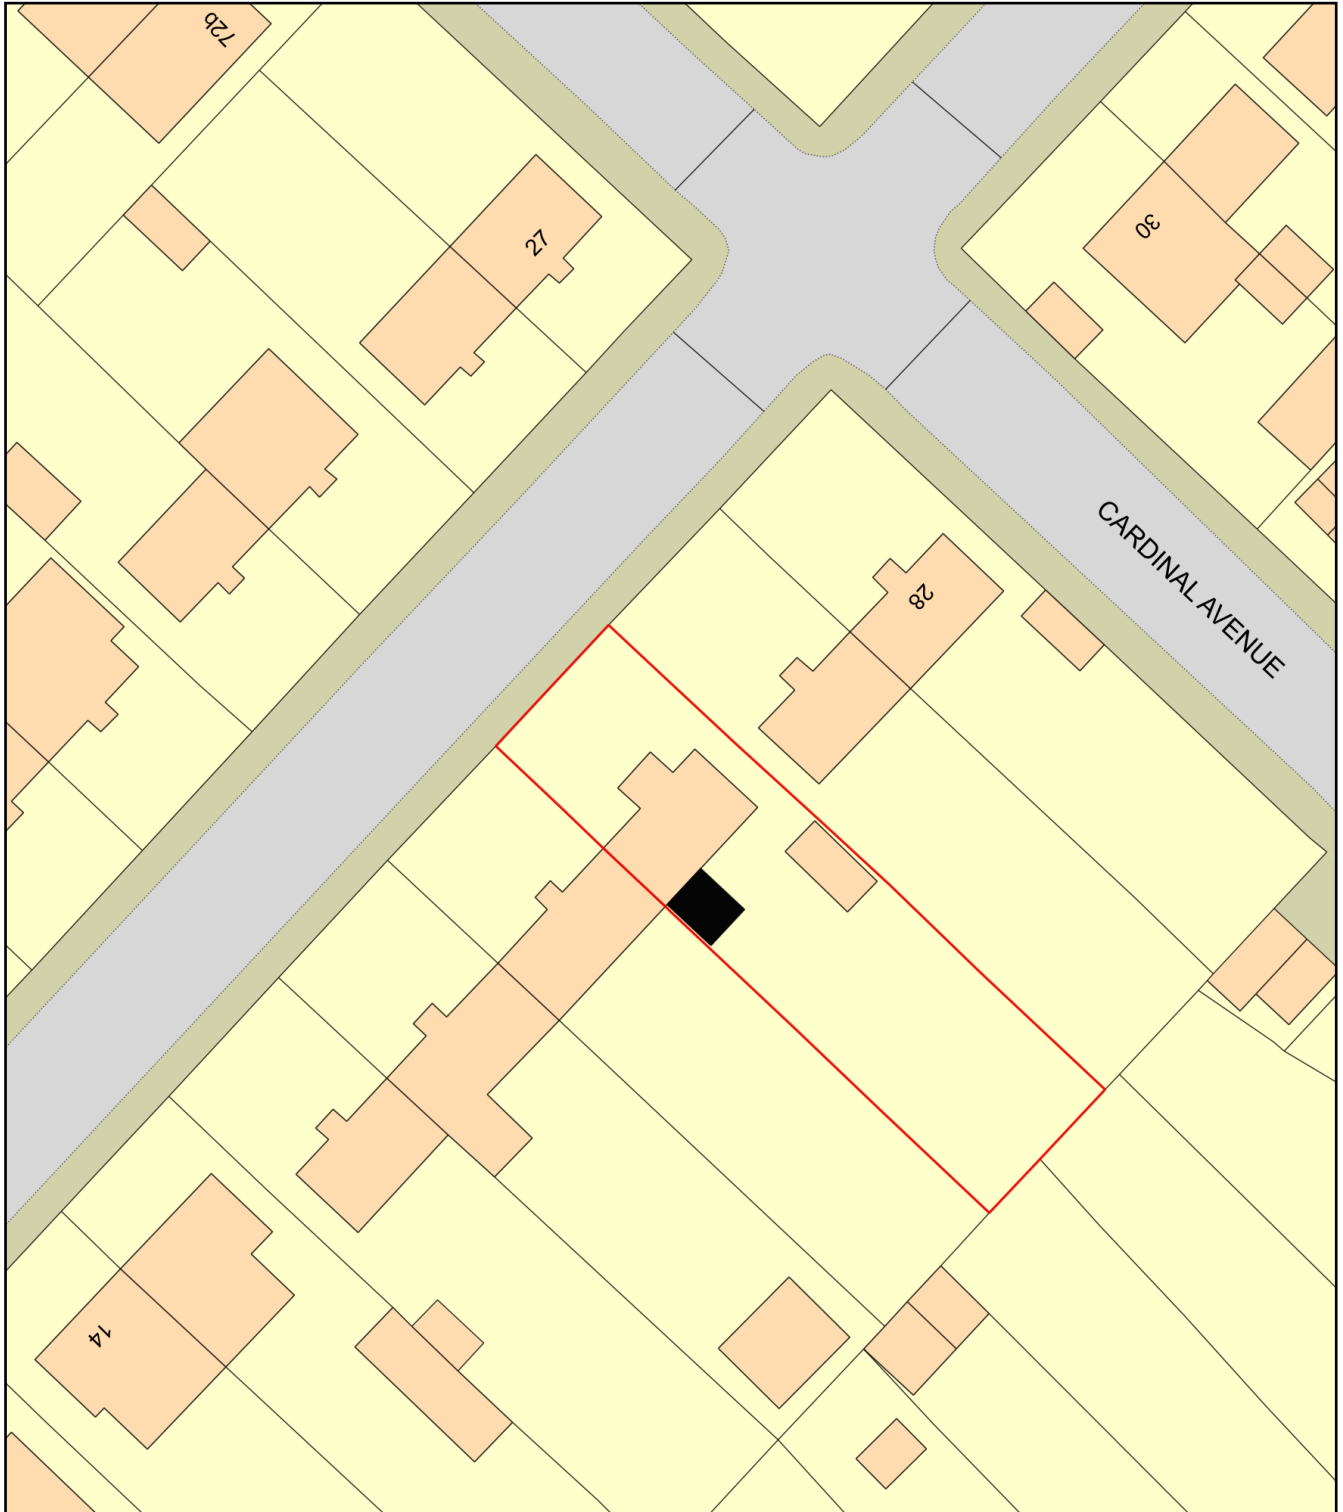

0 20
Metres

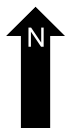

Plan Produced for: OCONNOR-ROBBINS 6303

Date Produced: 16 Nov 2020

Plan Reference Number: TQRQM20321191439156

Scale: 1:500 @ A4