

General Notes

This drawing shall not be scaled.

All dimensions shall be checked on site prior to commencing the works and errors and omissions to be reported to the Architectural Designer.

All works shall conform to the current edition of the Building Regulations and other statutory requirements.

All materials and workmanship shall conform with the relevant British Standard Specifications and Code of Practice.



All dimensions are in mm unless otherwise stated.

This drawing incorporates information from other professions of such information. The Architectural Designer cannot accept responsibility for the integrity and accuracy of such information.

Any clarification and/or additions that are required appertaining to such information should be sought from the relevant profession or their appointed representative.

This drawing is copyright.

If this drawing forms part of an application for Planning Permission on behalf of the applicant named below, it shall not be used for any other purpose. Copyright of the drawing/ design shall remain the Architectural Designer's. All copies are only for information about the application. They may be used for no other purpose without the express permission of the Architectural Designer.

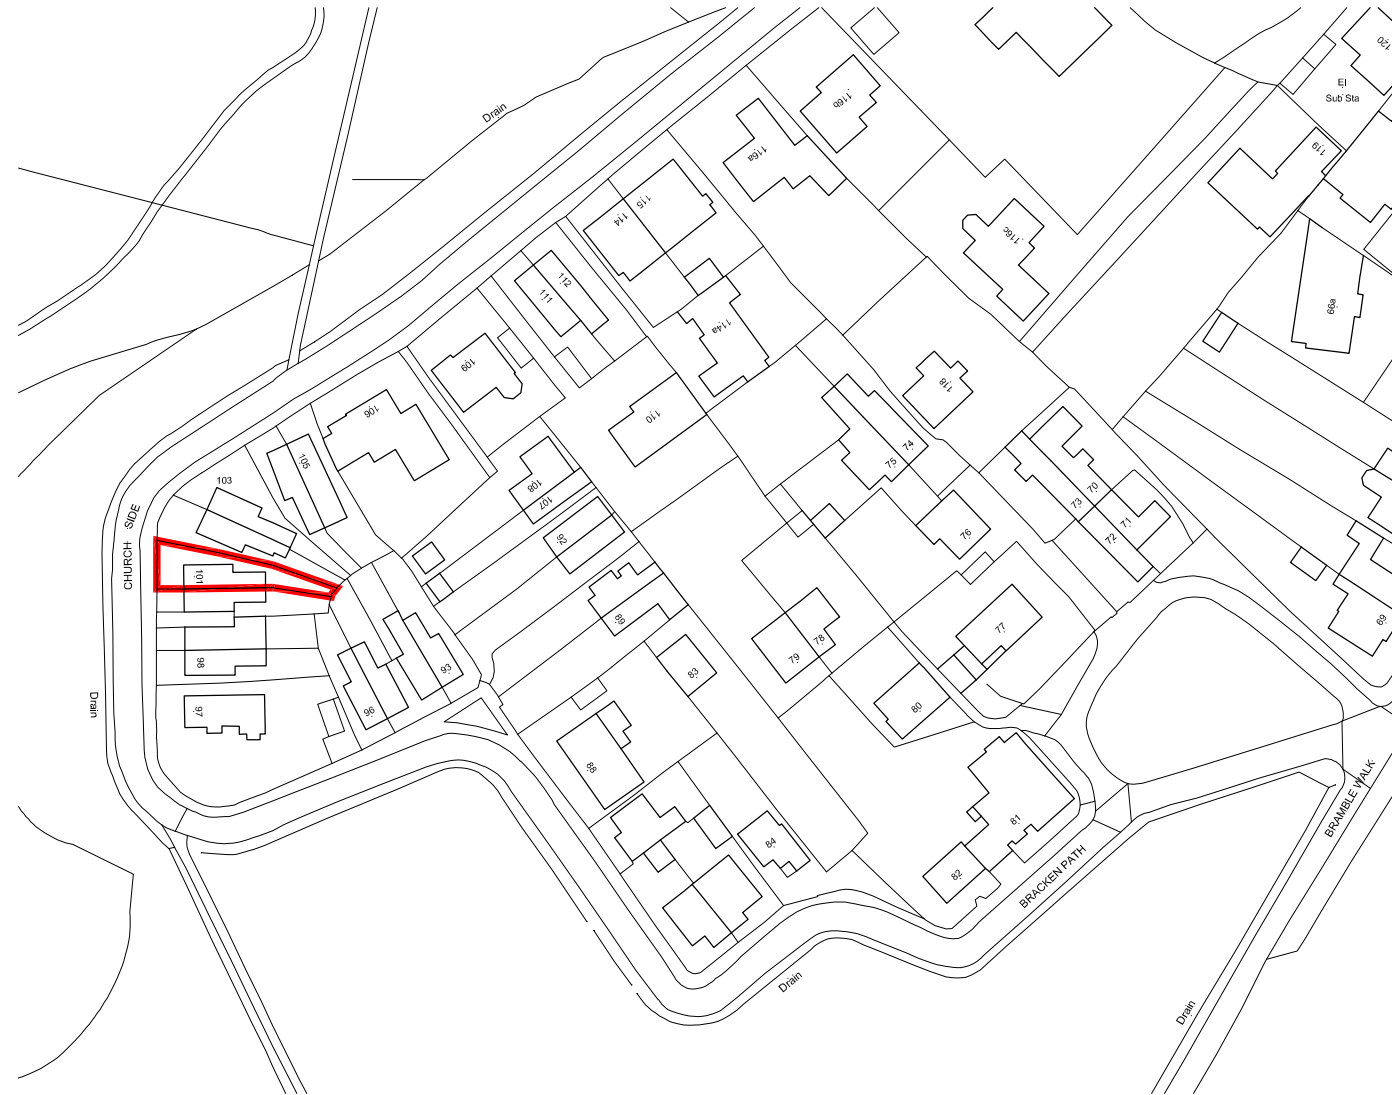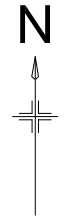

REVISION	DESCRIPTION	DATE
CLIENT MRS T. LONG		
CONTRACT REPLACEMENT WINDOWS AND DOORS FRONT GARDEN LANDSCAPING 101 CHURCH SIDE, EPSOM, SURREY KT18 7SY		
DESCRIPTION SITE LOCATION PLAN		
alex coleman associates architecture and design		
<small>40 Cope Edge Avenue, Epsom, Surrey KT17 4HS Tel: 01372 742535 Email: alex@alexcolemans.com www.alexcolemans.com</small>		
SCALE: 1:1250@A3		DATE 02/06/20
DRAWN AJC	DRAWING No. 02006-001 PLANNING	REVISION -
PLOT DATE = 10/06/2020		