




COPYRIGHT © COLIN LAWSON (BUILDERS) LTD.  
 DRAWINGS TO BE READ IN CONJUNCTION WITH ALL OTHER ASSOCIATED DRAWINGS,  
 SPECIFICATIONS AND SCHEDULES. DO NOT SCALE FROM THIS DRAWING. USE WRITTEN  
 DIMENSIONS ONLY. ALL DIMENSIONS TO BE CHECKED BY CONTRACTOR ON SITE. IMMEDIATELY  
 REPORT ANY DISCREPANCIES, ERRORS OR OMISSIONS TO THE DESIGNER, IF IN DOUBT ASK.

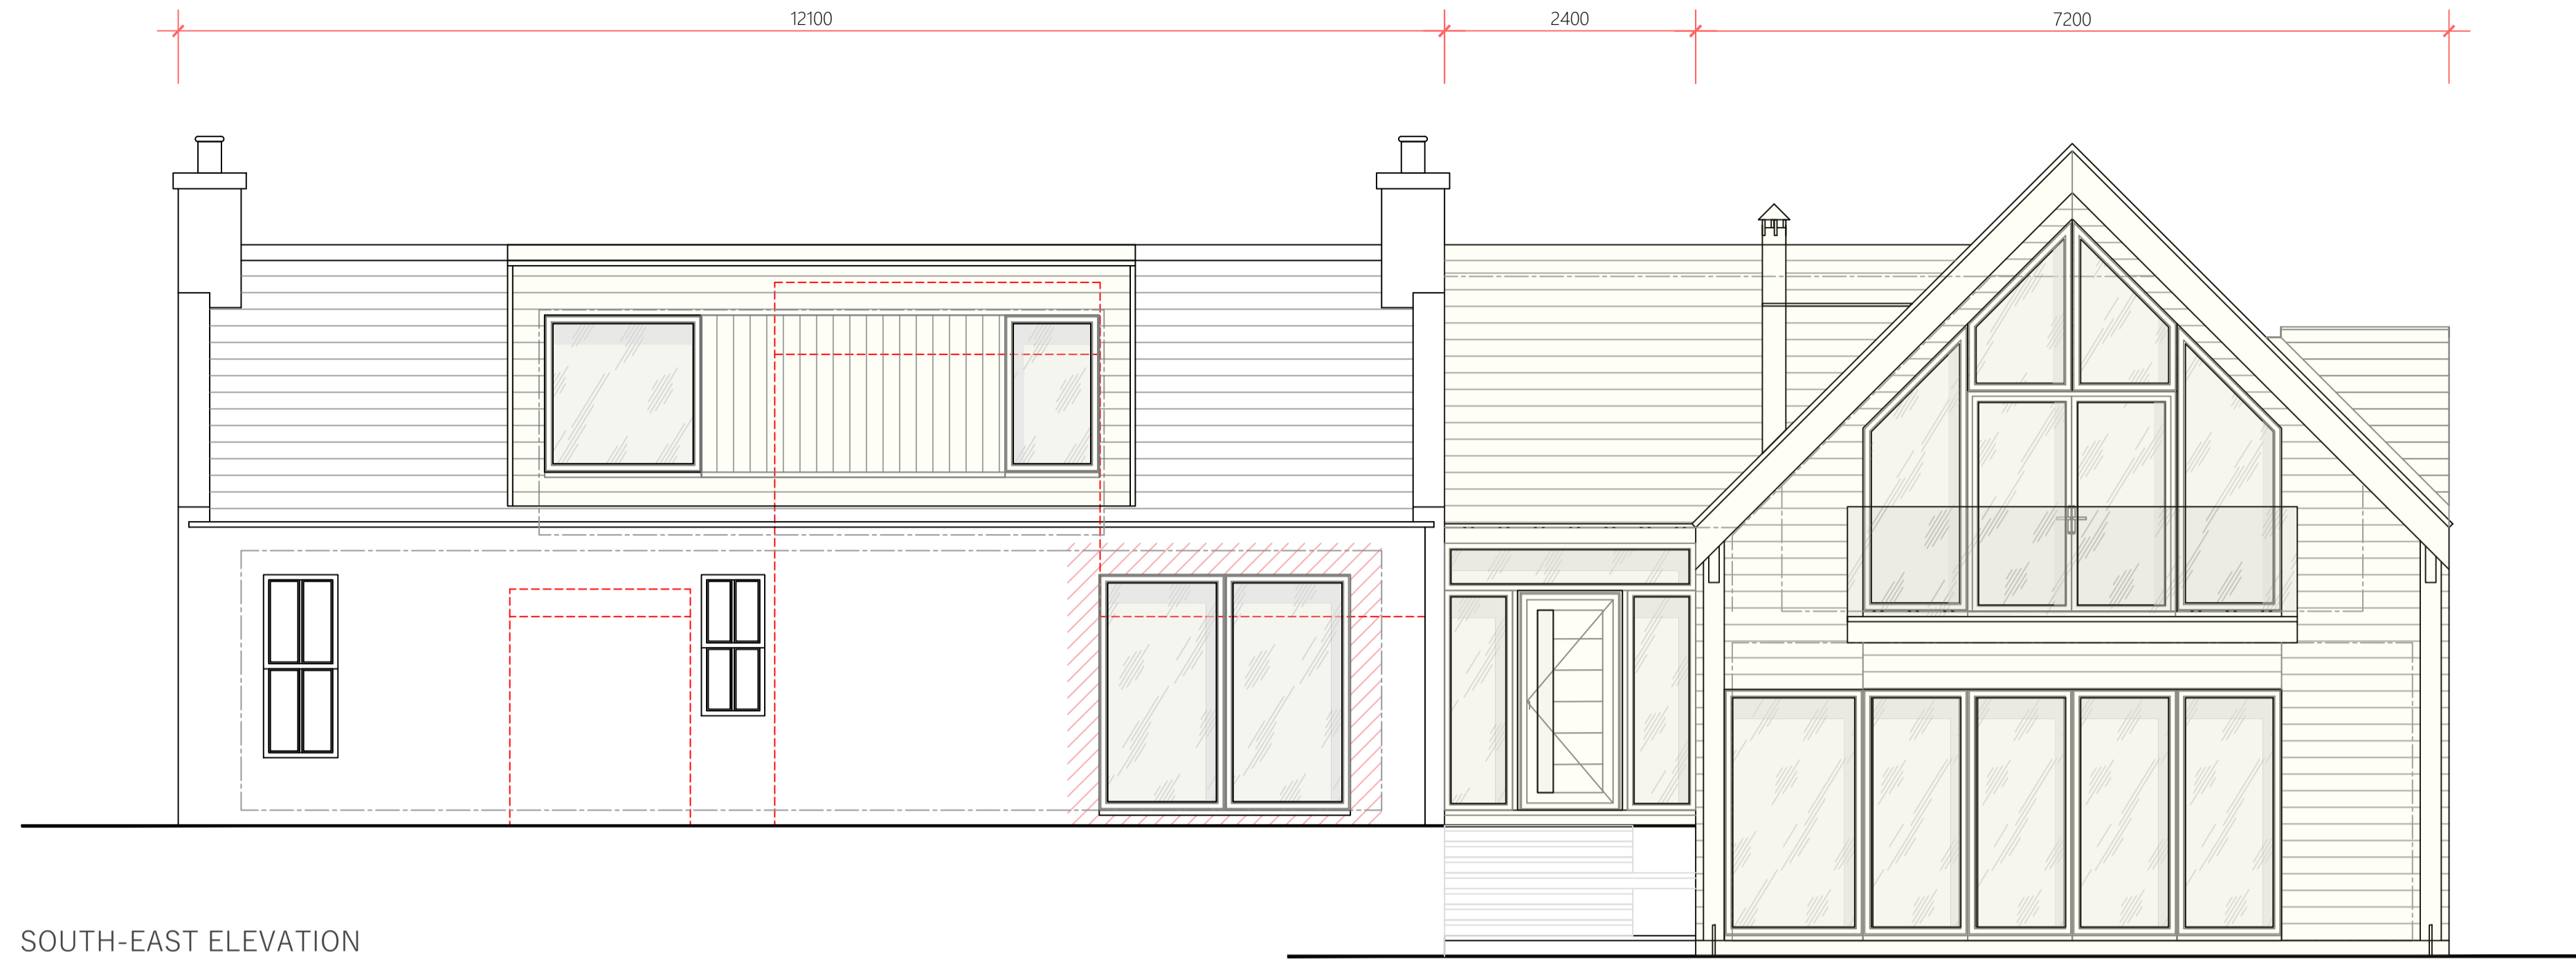

SOUTH-EAST ELEVATION

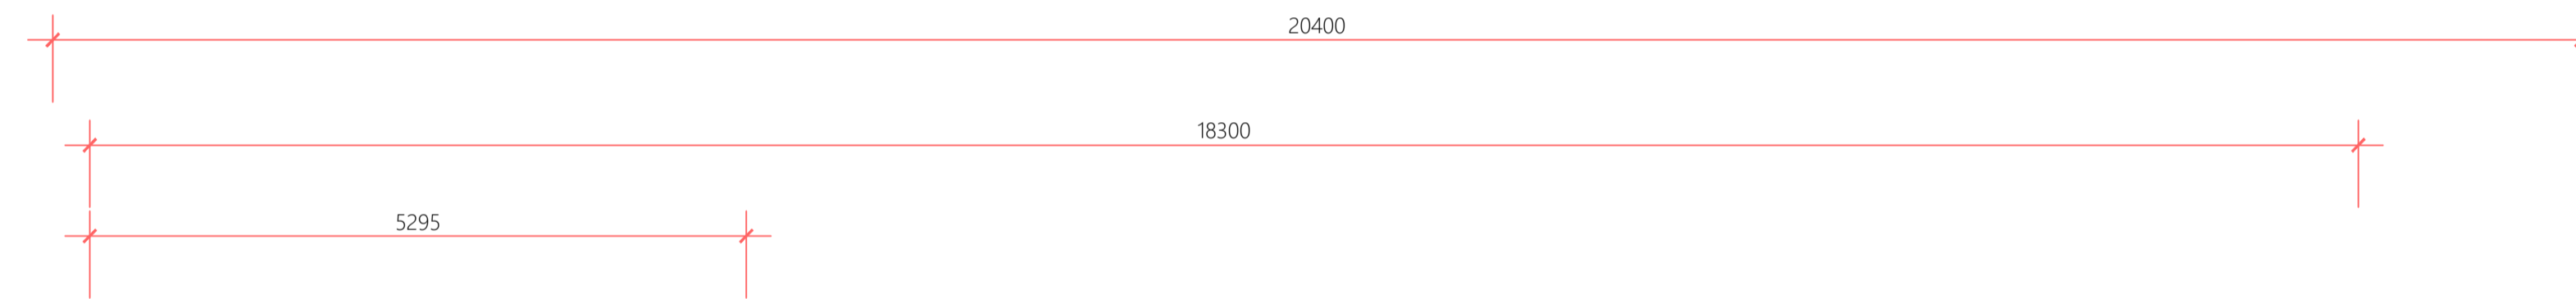

SOUTH-WEST ELEVATION

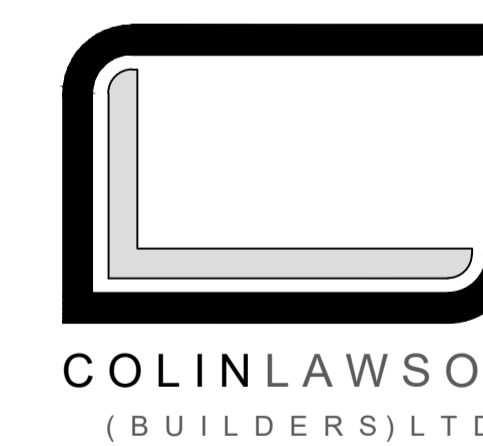

ADDRESS : ACHNAGONALIN INDUSTRIAL ESTATE  
 GRANTOWN-ON-SPEY  
 PH26 3TA  
 TELEPHONE : 01479 872 339  
 EMAIL : MARK@COLINLAWSONBUILDERS.CO.UK

PROJECT	GREENWOOD, REAR EXTENSION & GARAGE
ADDRESS	GREENWOOD, NETHY-BRIDGE, GRANTOWN-ON-SPEY, PH25 3DB.
CLIENT	MS SUSAN HOLLET
DRAWING	17012(PL)112(L) - PROPOSED ELEVATIONS (1) - 22/12/2020
SCALE	1:100 @ A3, 1:50 @ A1

NO.	DATE	REVISIONS

