



COPYRIGHT © COLIN LAWSON (BUILDERS) LTD.
 DRAWINGS TO BE READ IN CONJUNCTION WITH ALL OTHER ASSOCIATED DRAWINGS,
 SPECIFICATIONS AND SCHEDULES. DO NOT SCALE FROM THIS DRAWING. USE WRITTEN
 DIMENSIONS ONLY. ALL DIMENSIONS TO BE CHECKED BY CONTRACTOR ON SITE. IMMEDIATELY
 REPORT ANY DISCREPANCIES, ERRORS OR OMISSIONS TO THE DESIGNER, IF IN DOUBT ASK.

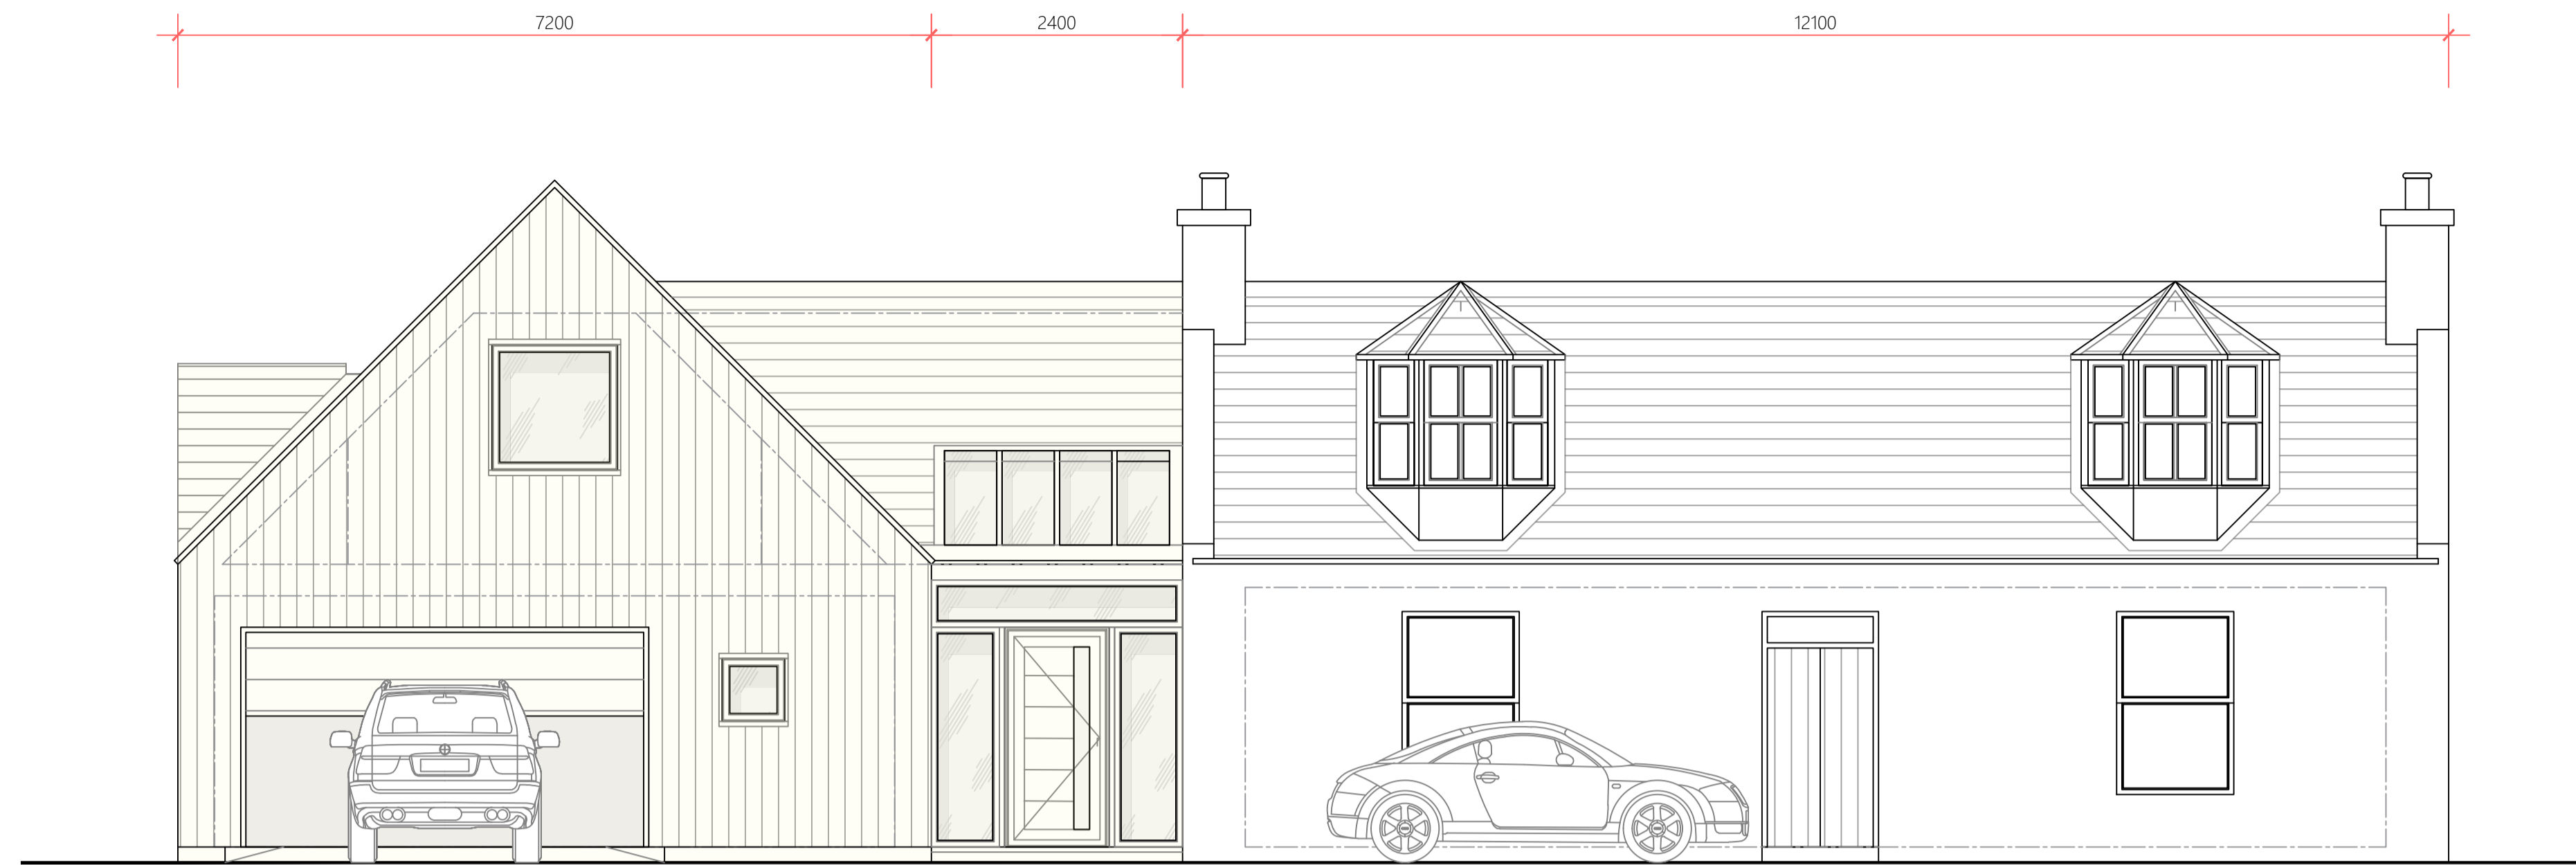

PROPOSED NORTH-WEST ELEVATION

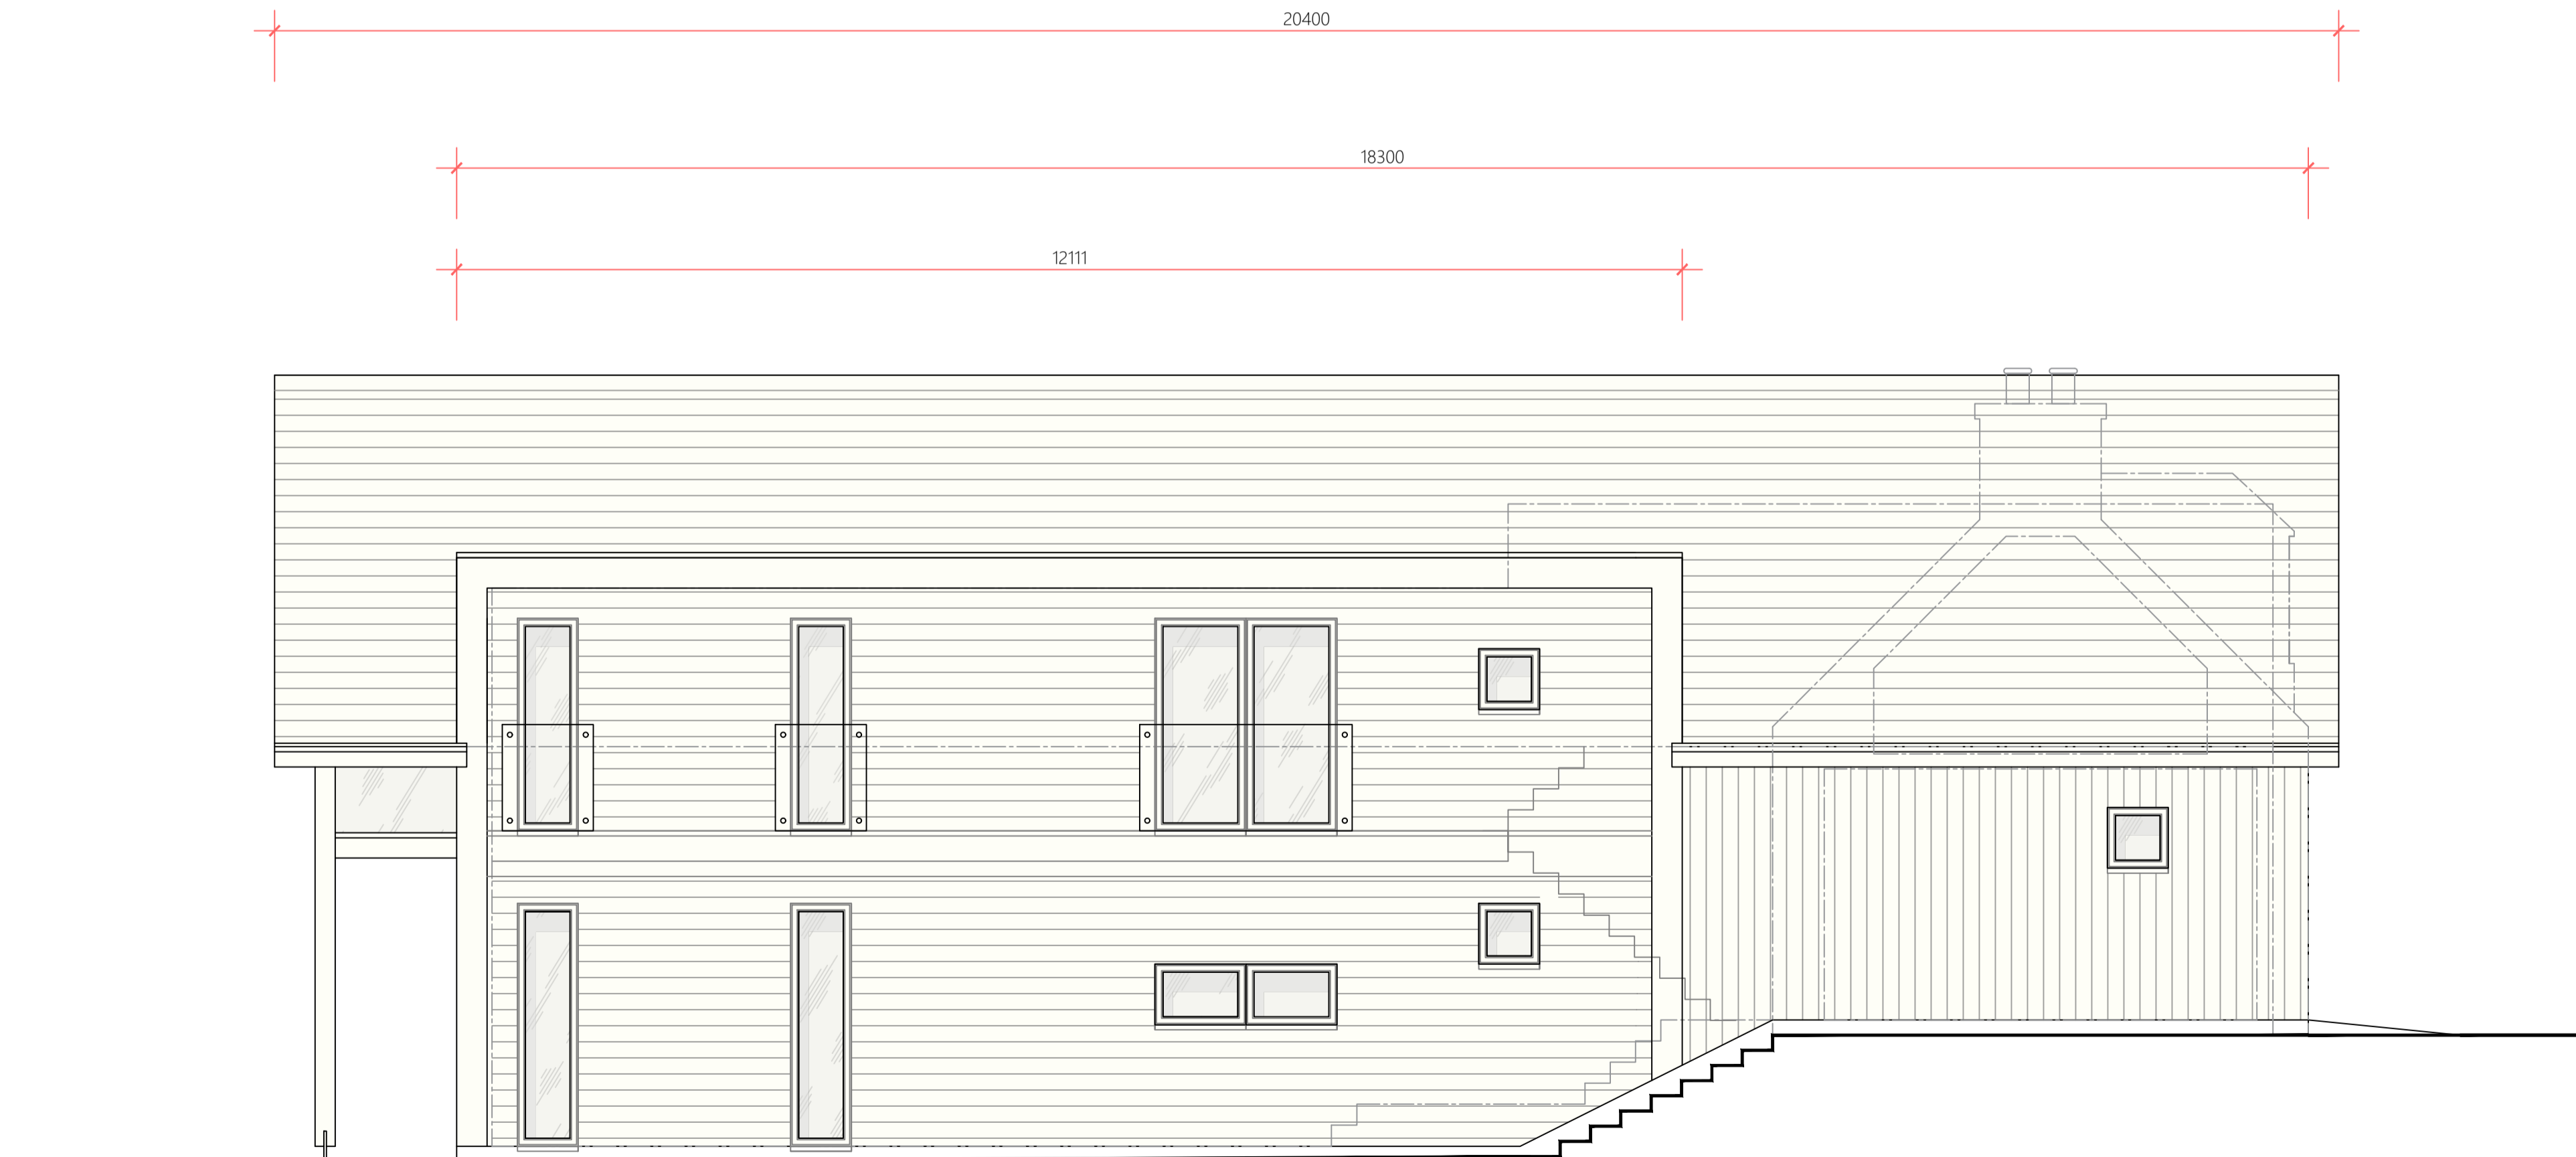

NORTH-EAST ELEVATION



ADDRESS : ACHNAGONALIN INDUSTRIAL ESTATE
 GRANTOWN-ON-SPEY
 PH26 3TA
 TELEPHONE : 01479 872 339
 EMAIL : MARK@COLINLAWSONBUILDERS.CO.UK

| | |
|---------|--|
| PROJECT | GREENWOOD, REAR EXTENSION & GARAGE |
| ADDRESS | GREENWOOD, NETHY-BRIDGE, GRANTOWN-ON-SPEY, PH25 3DB. |
| CLIENT | MS SUSAN HOLLET |
| DRAWING | 17012(SK)113(L) - PROPOSED ELEVATIONS (2) - 22/12/2020 |
| SCALE | 1:100 @ A3, 1:50 @ A1 |

REVISIONS

| | | |
|-----|-----|-----|
| ... | ... | ... |
| | | |
| | | |
| | | |

