


Ordnance Survey, (c) Crown Copyright 2020. All rights reserved. Licence number 100022432



# SITE LOCATION PLAN

Scale 1:1250

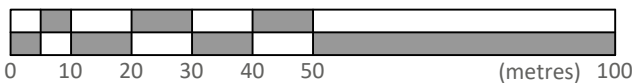

Rev	Date	Description	Drawn By	Checked By
P2	21.01.21	Red line amended	KTE	KTE
P1	18.01.21	PLANNING SUBMISSION Existing Information	KTE	KTE

**CRAGGS ARCHITECTS**

Aske Stables, Aske, Richmond,  
North Yorkshire. DL10 5HG  
t: 01748 825675  
m: 07841 016104  
w: www.craggsarchitects.co.uk  
e: info@craggsarchitects.co.uk

**NOTES**

Do not scale this drawing.  
All dimensions are in millimetres unless stated otherwise.  
This drawing is to be read in conjunction with all other relevant drawings and specifications.  
The copyright of this drawing is vested in Craggs Architects Ltd and must not be copied or reproduced without written consent of a Director

Project:  
HOUSE EXTENSION  
6 CLARENCE ROAD  
NUNTHORPE  
TS7 0DA  
Client:  
Mr and Mrs McDonald

Drawing Title:  
SITE LOCATION PLAN

## EXISTING INFORMATION

Scale @ A4 1:250	Date September 20	Suitability S2
---------------------	----------------------	-------------------

Project No. 114	Drawn By FMH	Checked By KTC	Revision P2
--------------------	-----------------	-------------------	----------------

Project 114	Originator - CRA	Series - 01	Number - 0101
----------------	---------------------	----------------	------------------