



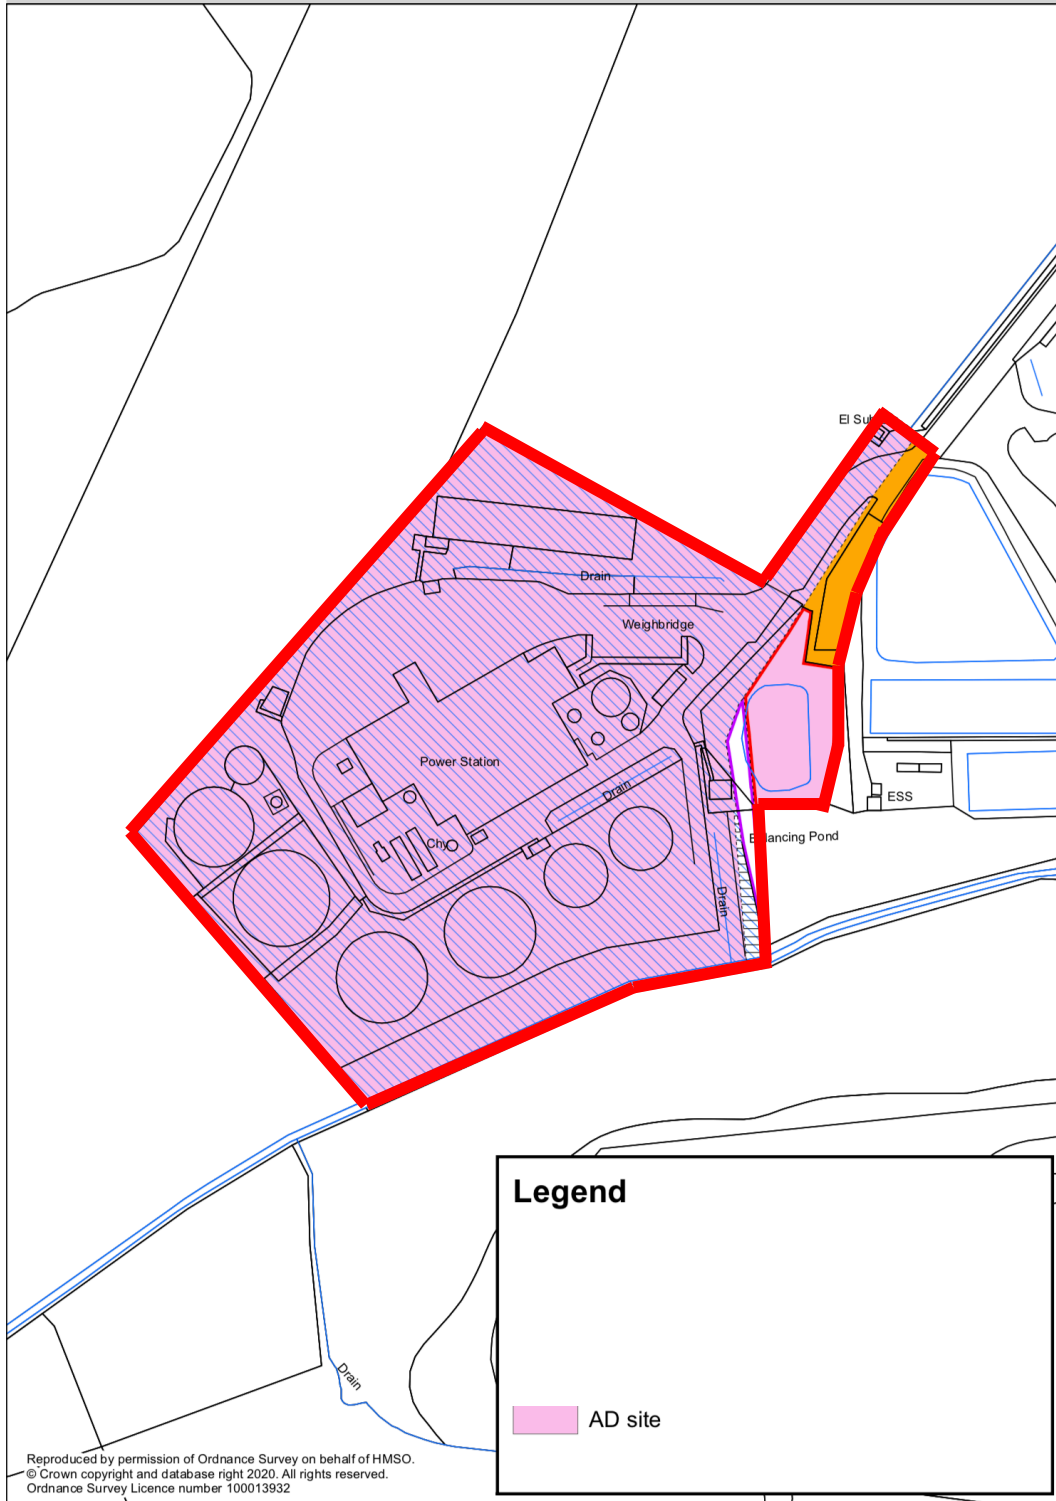

Reference: 0388419/ID
Version: 4.0
Date: August 2020

Co-ordinates at Centre:
Easting: 233,216
Northing: 650,375

Scale: 1:1,250
Paper Size: A3

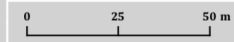

Reproduced by permission of Ordnance Survey on behalf of HMSO.
© Crown copyright and database right 2020. All rights reserved.
Ordnance Survey Licence number 100013932