
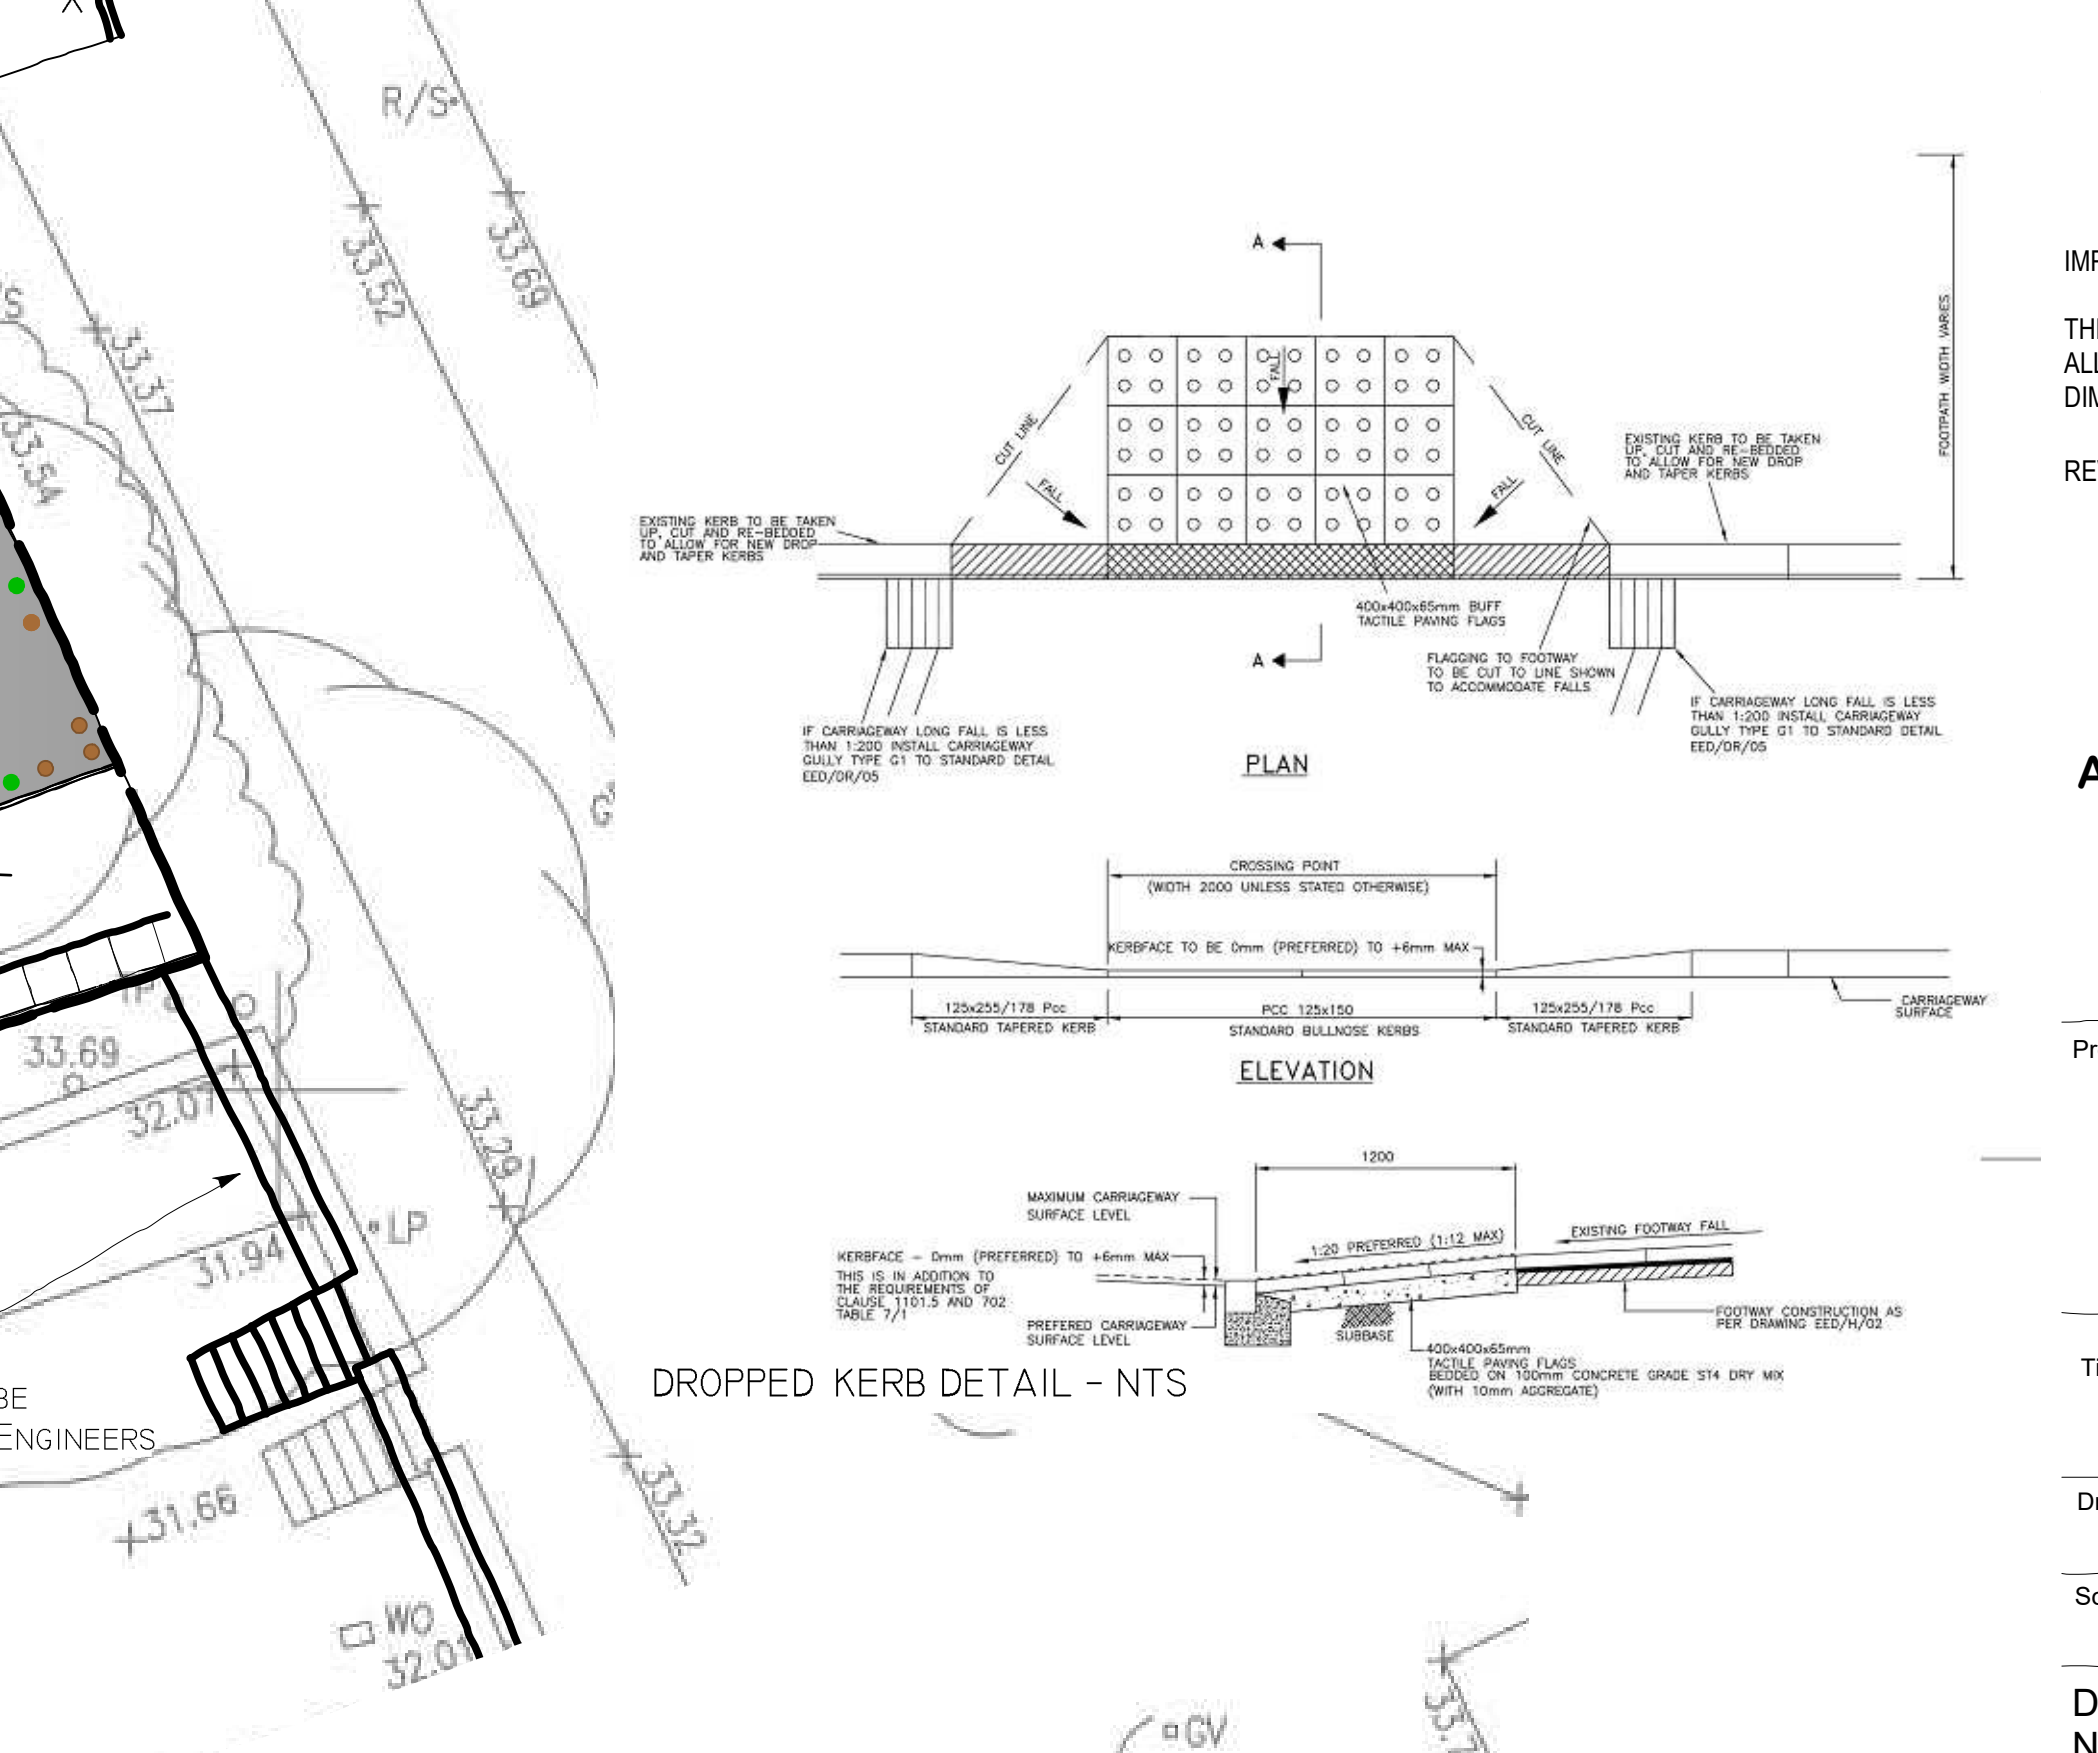
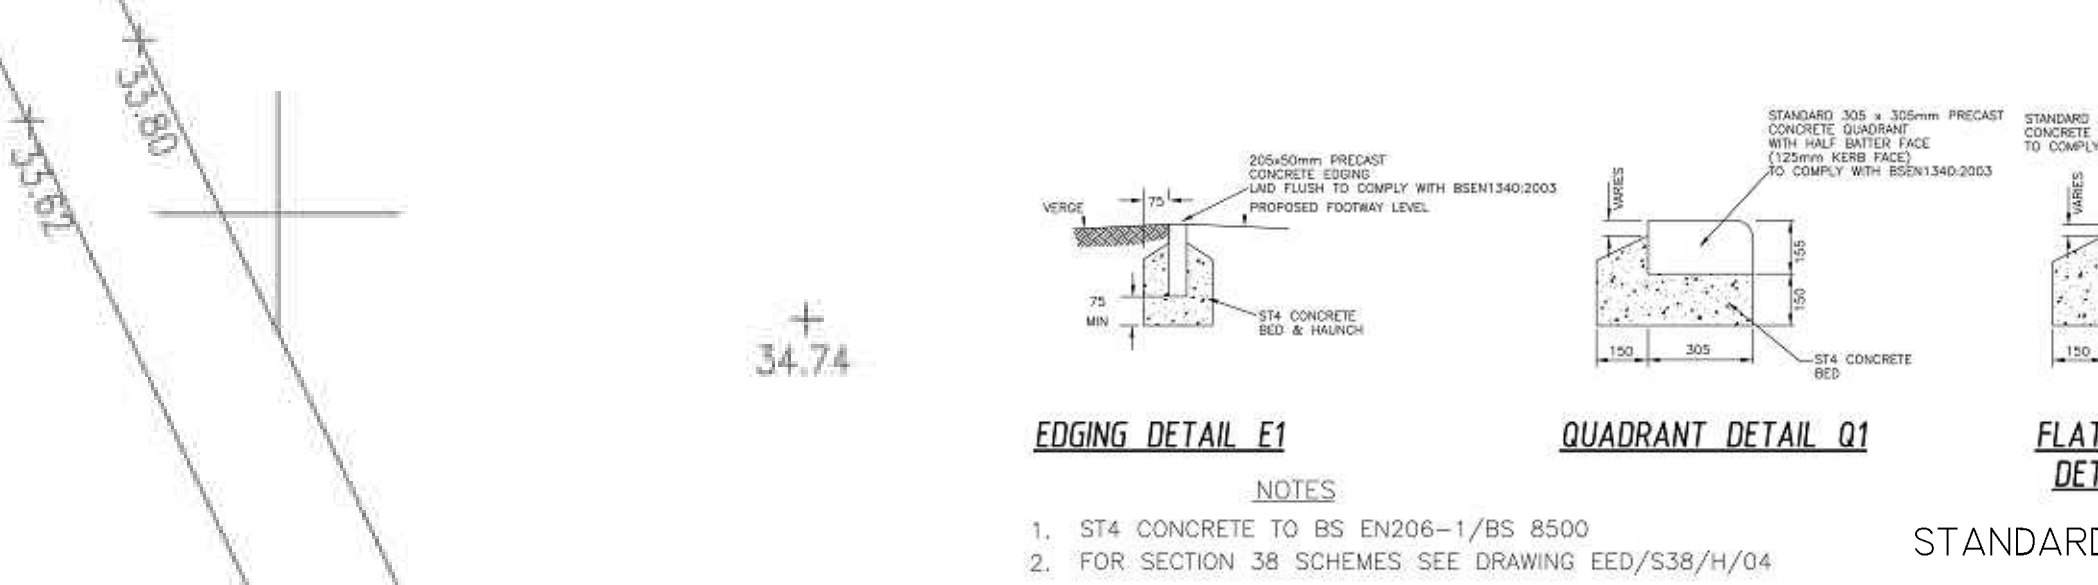
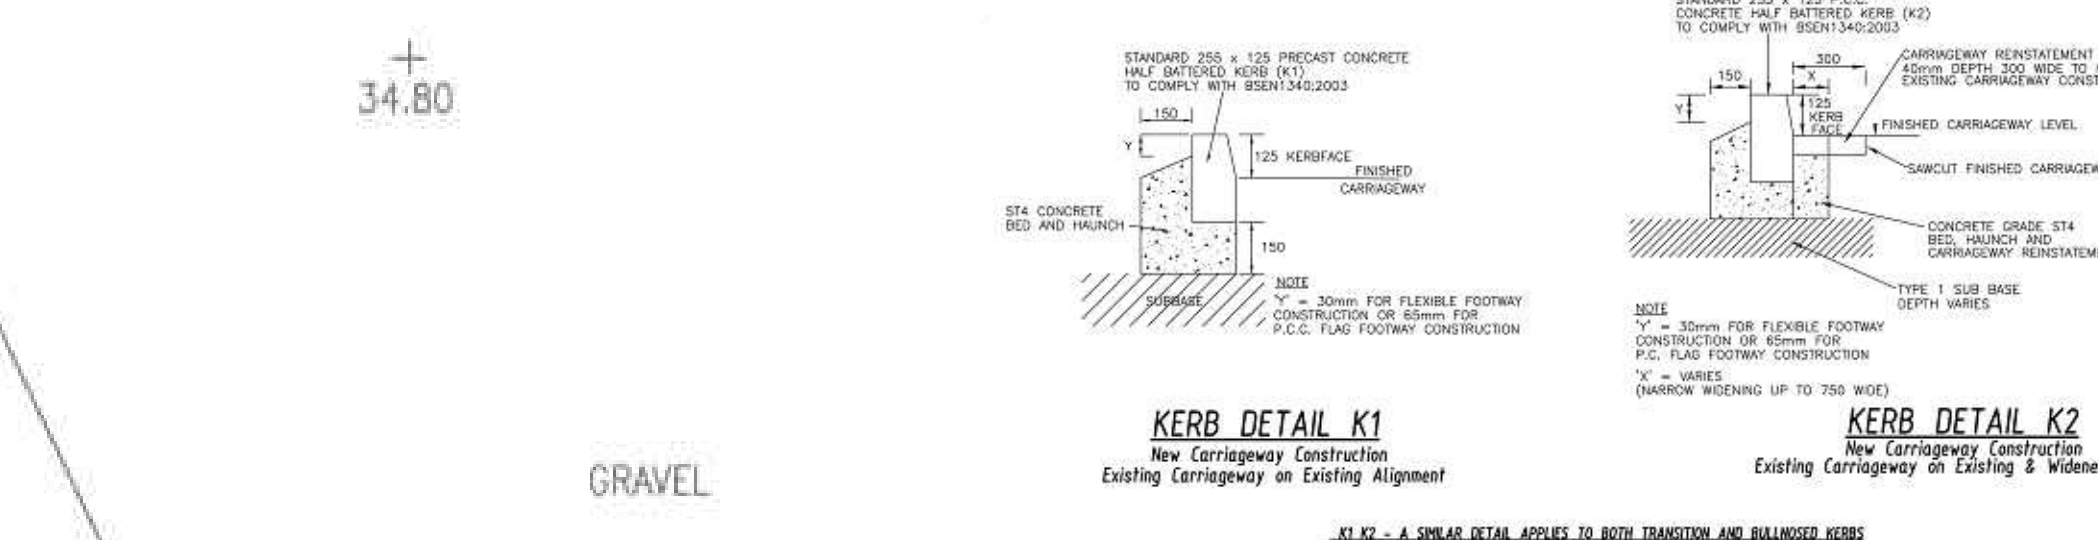


600MM HIGH 200MM DIA TIMBER
PARKING BOLLARDS @ 1400MM CENTRES

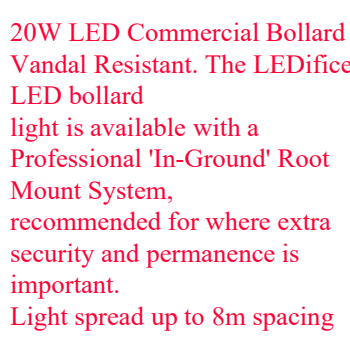

IMPORTANT

THE CONTRACTOR WILL BE RESPONSIBLE FOR SETTING OUT THE WORK. ALL DIMENSIONS MUST BE OBTAINED FROM OR CHECKED ON SITE. FIGURED DIMENSIONS TO BE USED IN PREFERENCE TO SCALE.

REVISIONS

IW DESIGN
Architectural Design • Surveying Services

Tel:- 0161 - 903 - 9423
Mo:- 07786240766
iwdesignservices@virginmedia.com

JULIA STREET - MANCHESTER

Title **PLANNING APPLICATION PROPOSALS**
(read with drawing JS/001)

Drawn IAW

Scale 1:100 Date OCT 2019

Dwg. JS/002c
No.