




PLAN TOILET BLOCK 1 (BLOCK 2 OPPOSITE ORIENTATION)

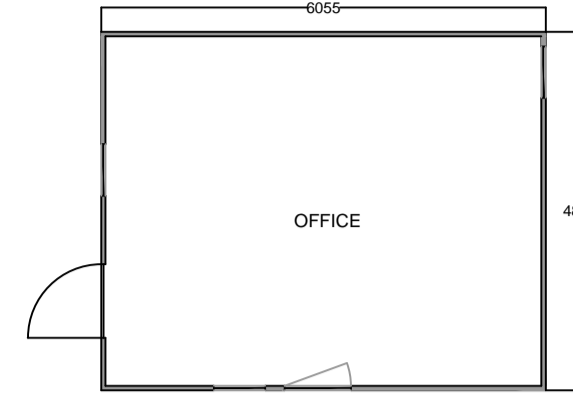


OFFICE PLAN

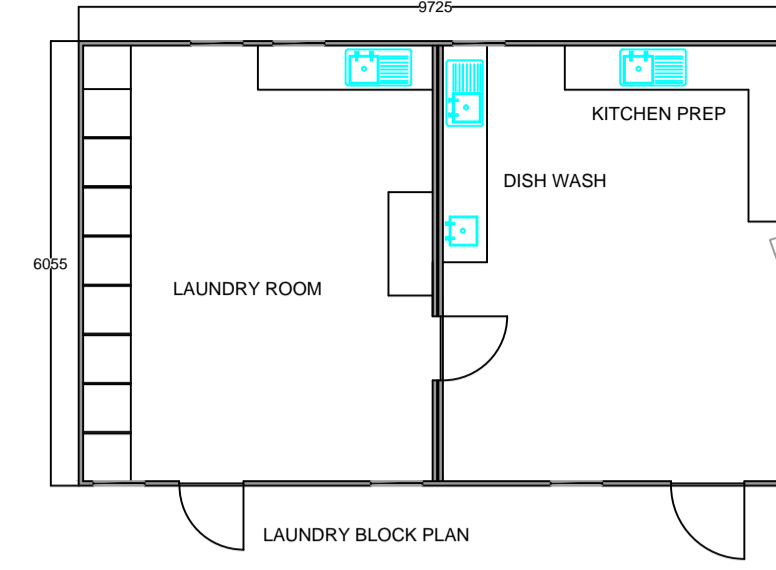


LAUNDRY BLOCK PLAN

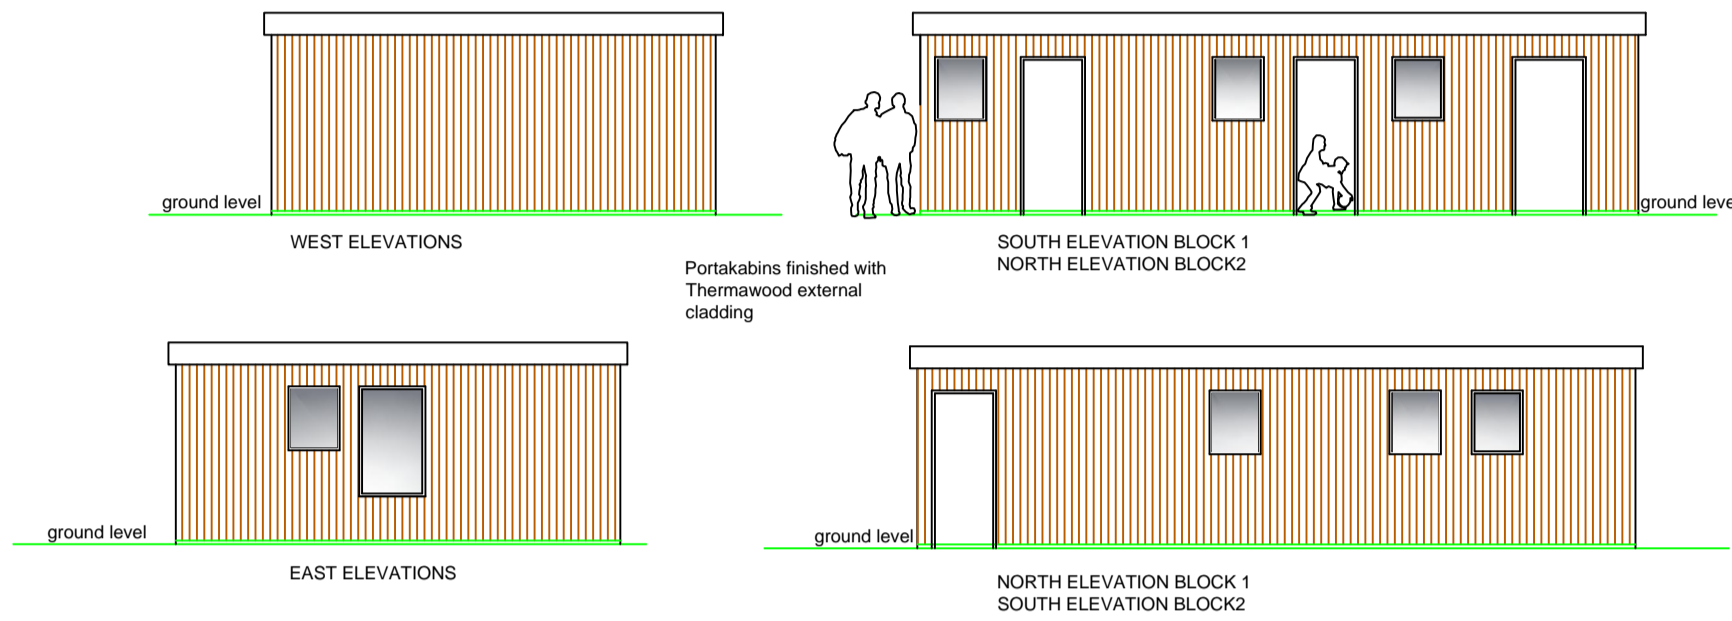


TOILET..BLOCK..DETAILS..1:100

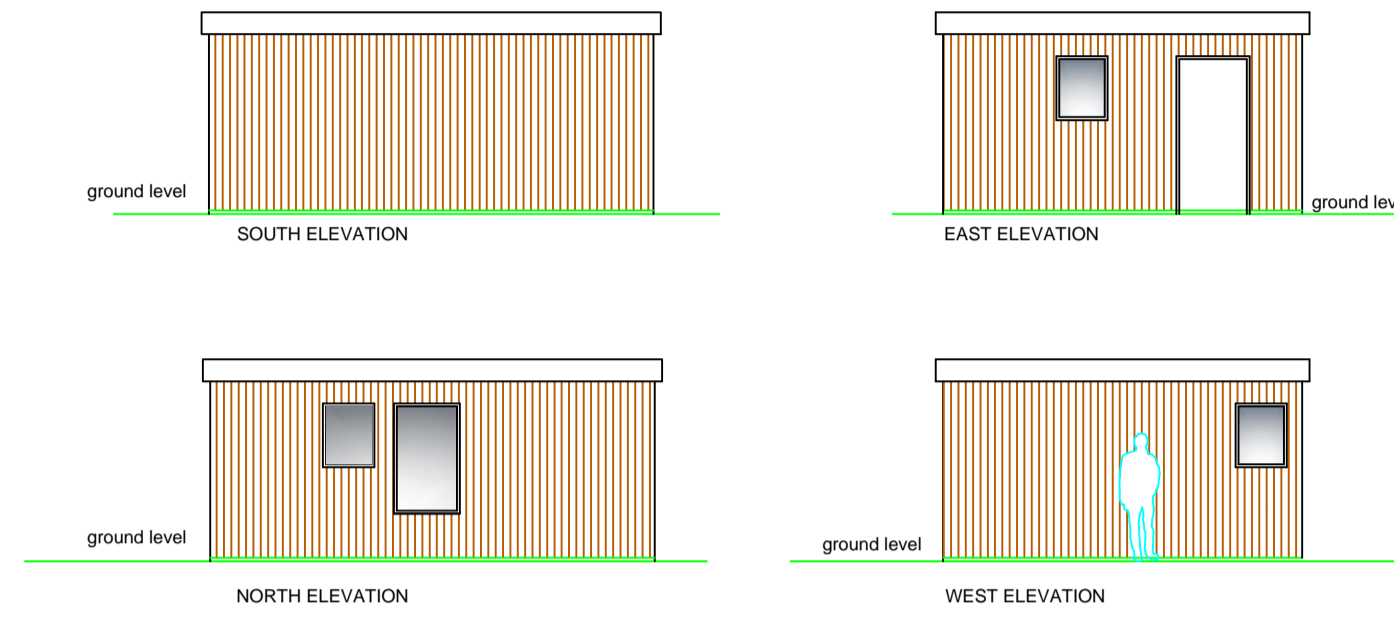


OFFICE..BLOCK..DETAILS..1:100

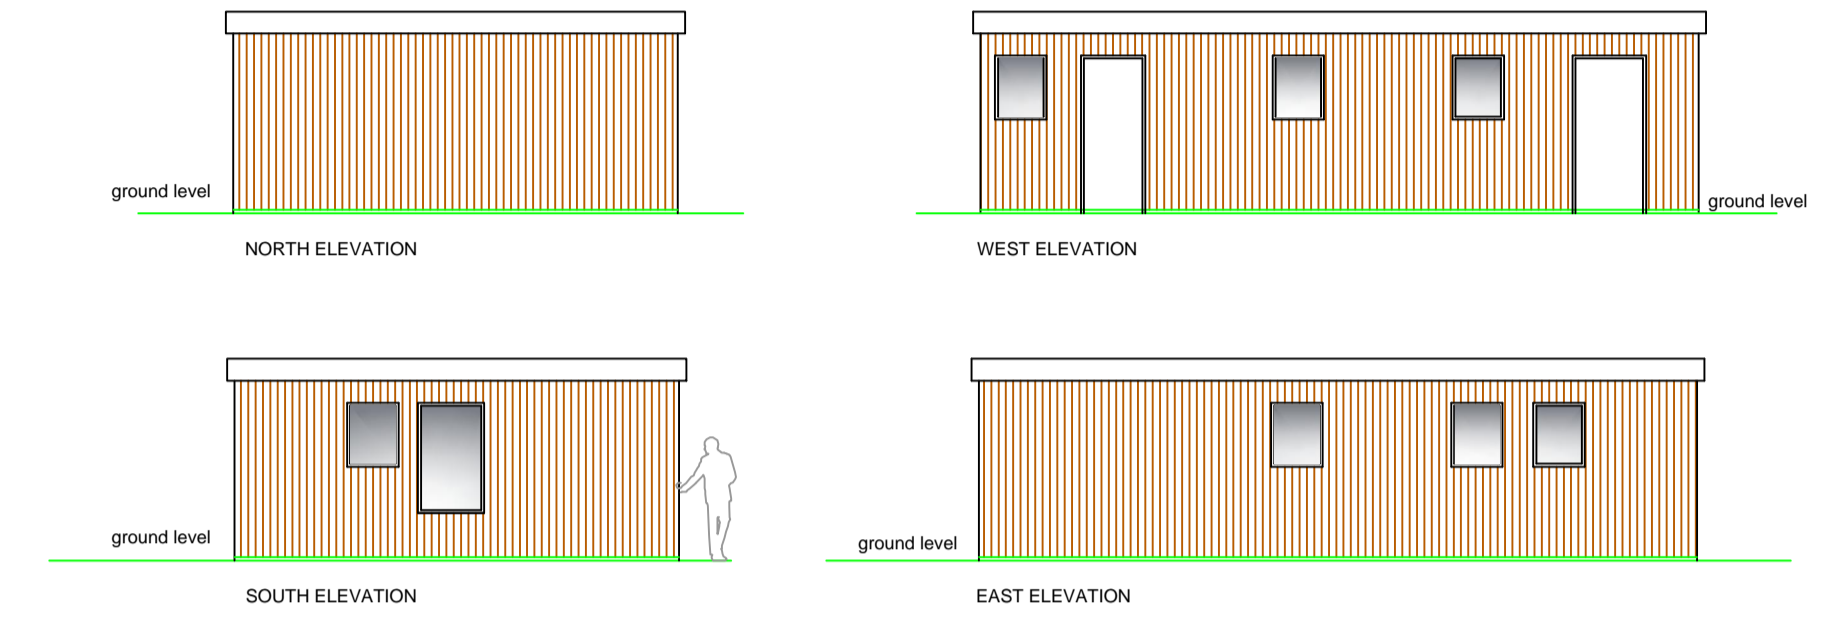


LAUNDRY..KITCHEN..BLOCK..DETAILS..1:100

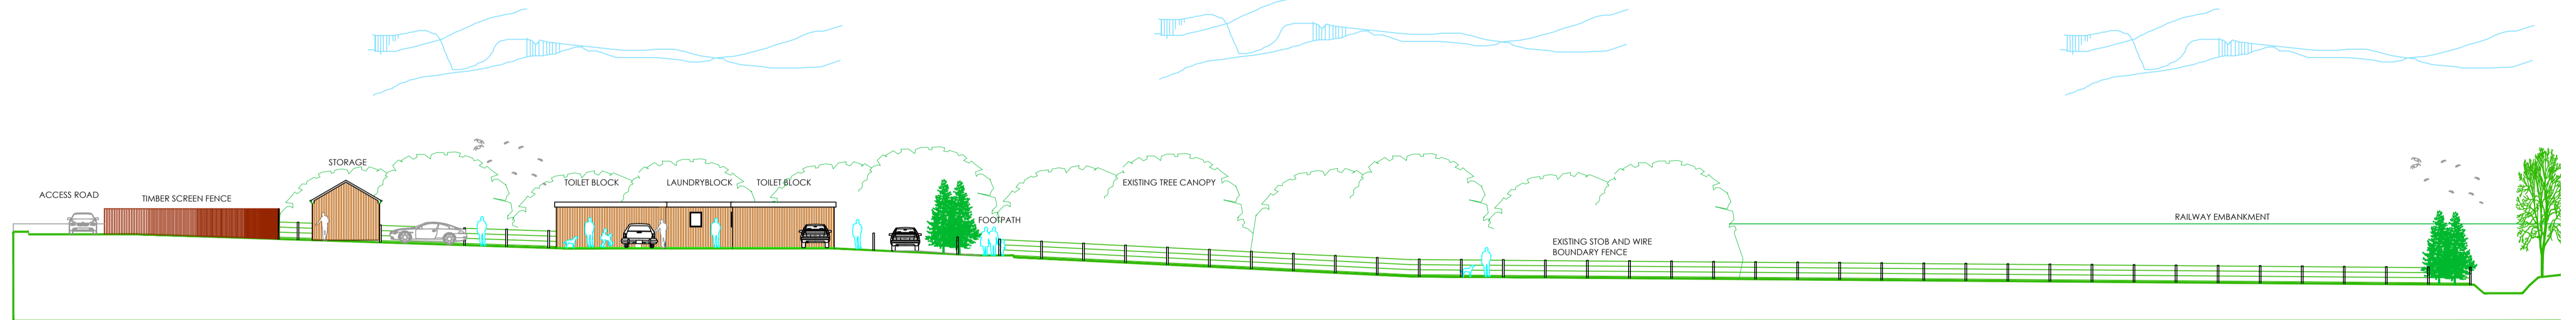


SITE..SECTION..AA..1:200

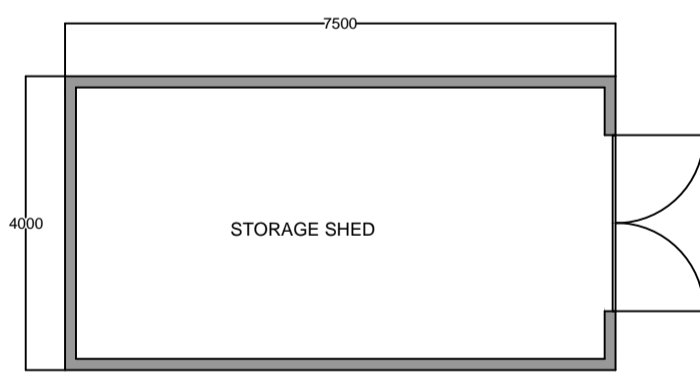


STORAGE SHED PLAN

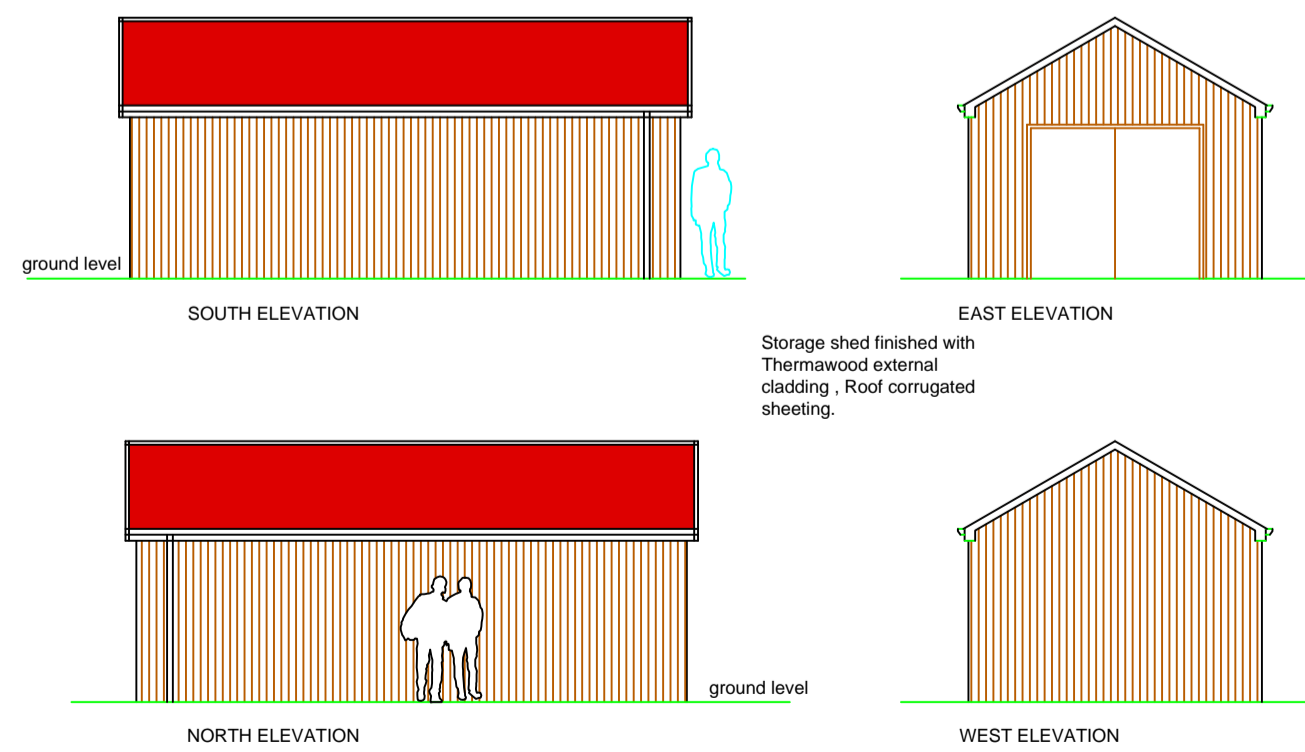

STORAGE..SHED..DETAILS..1:200

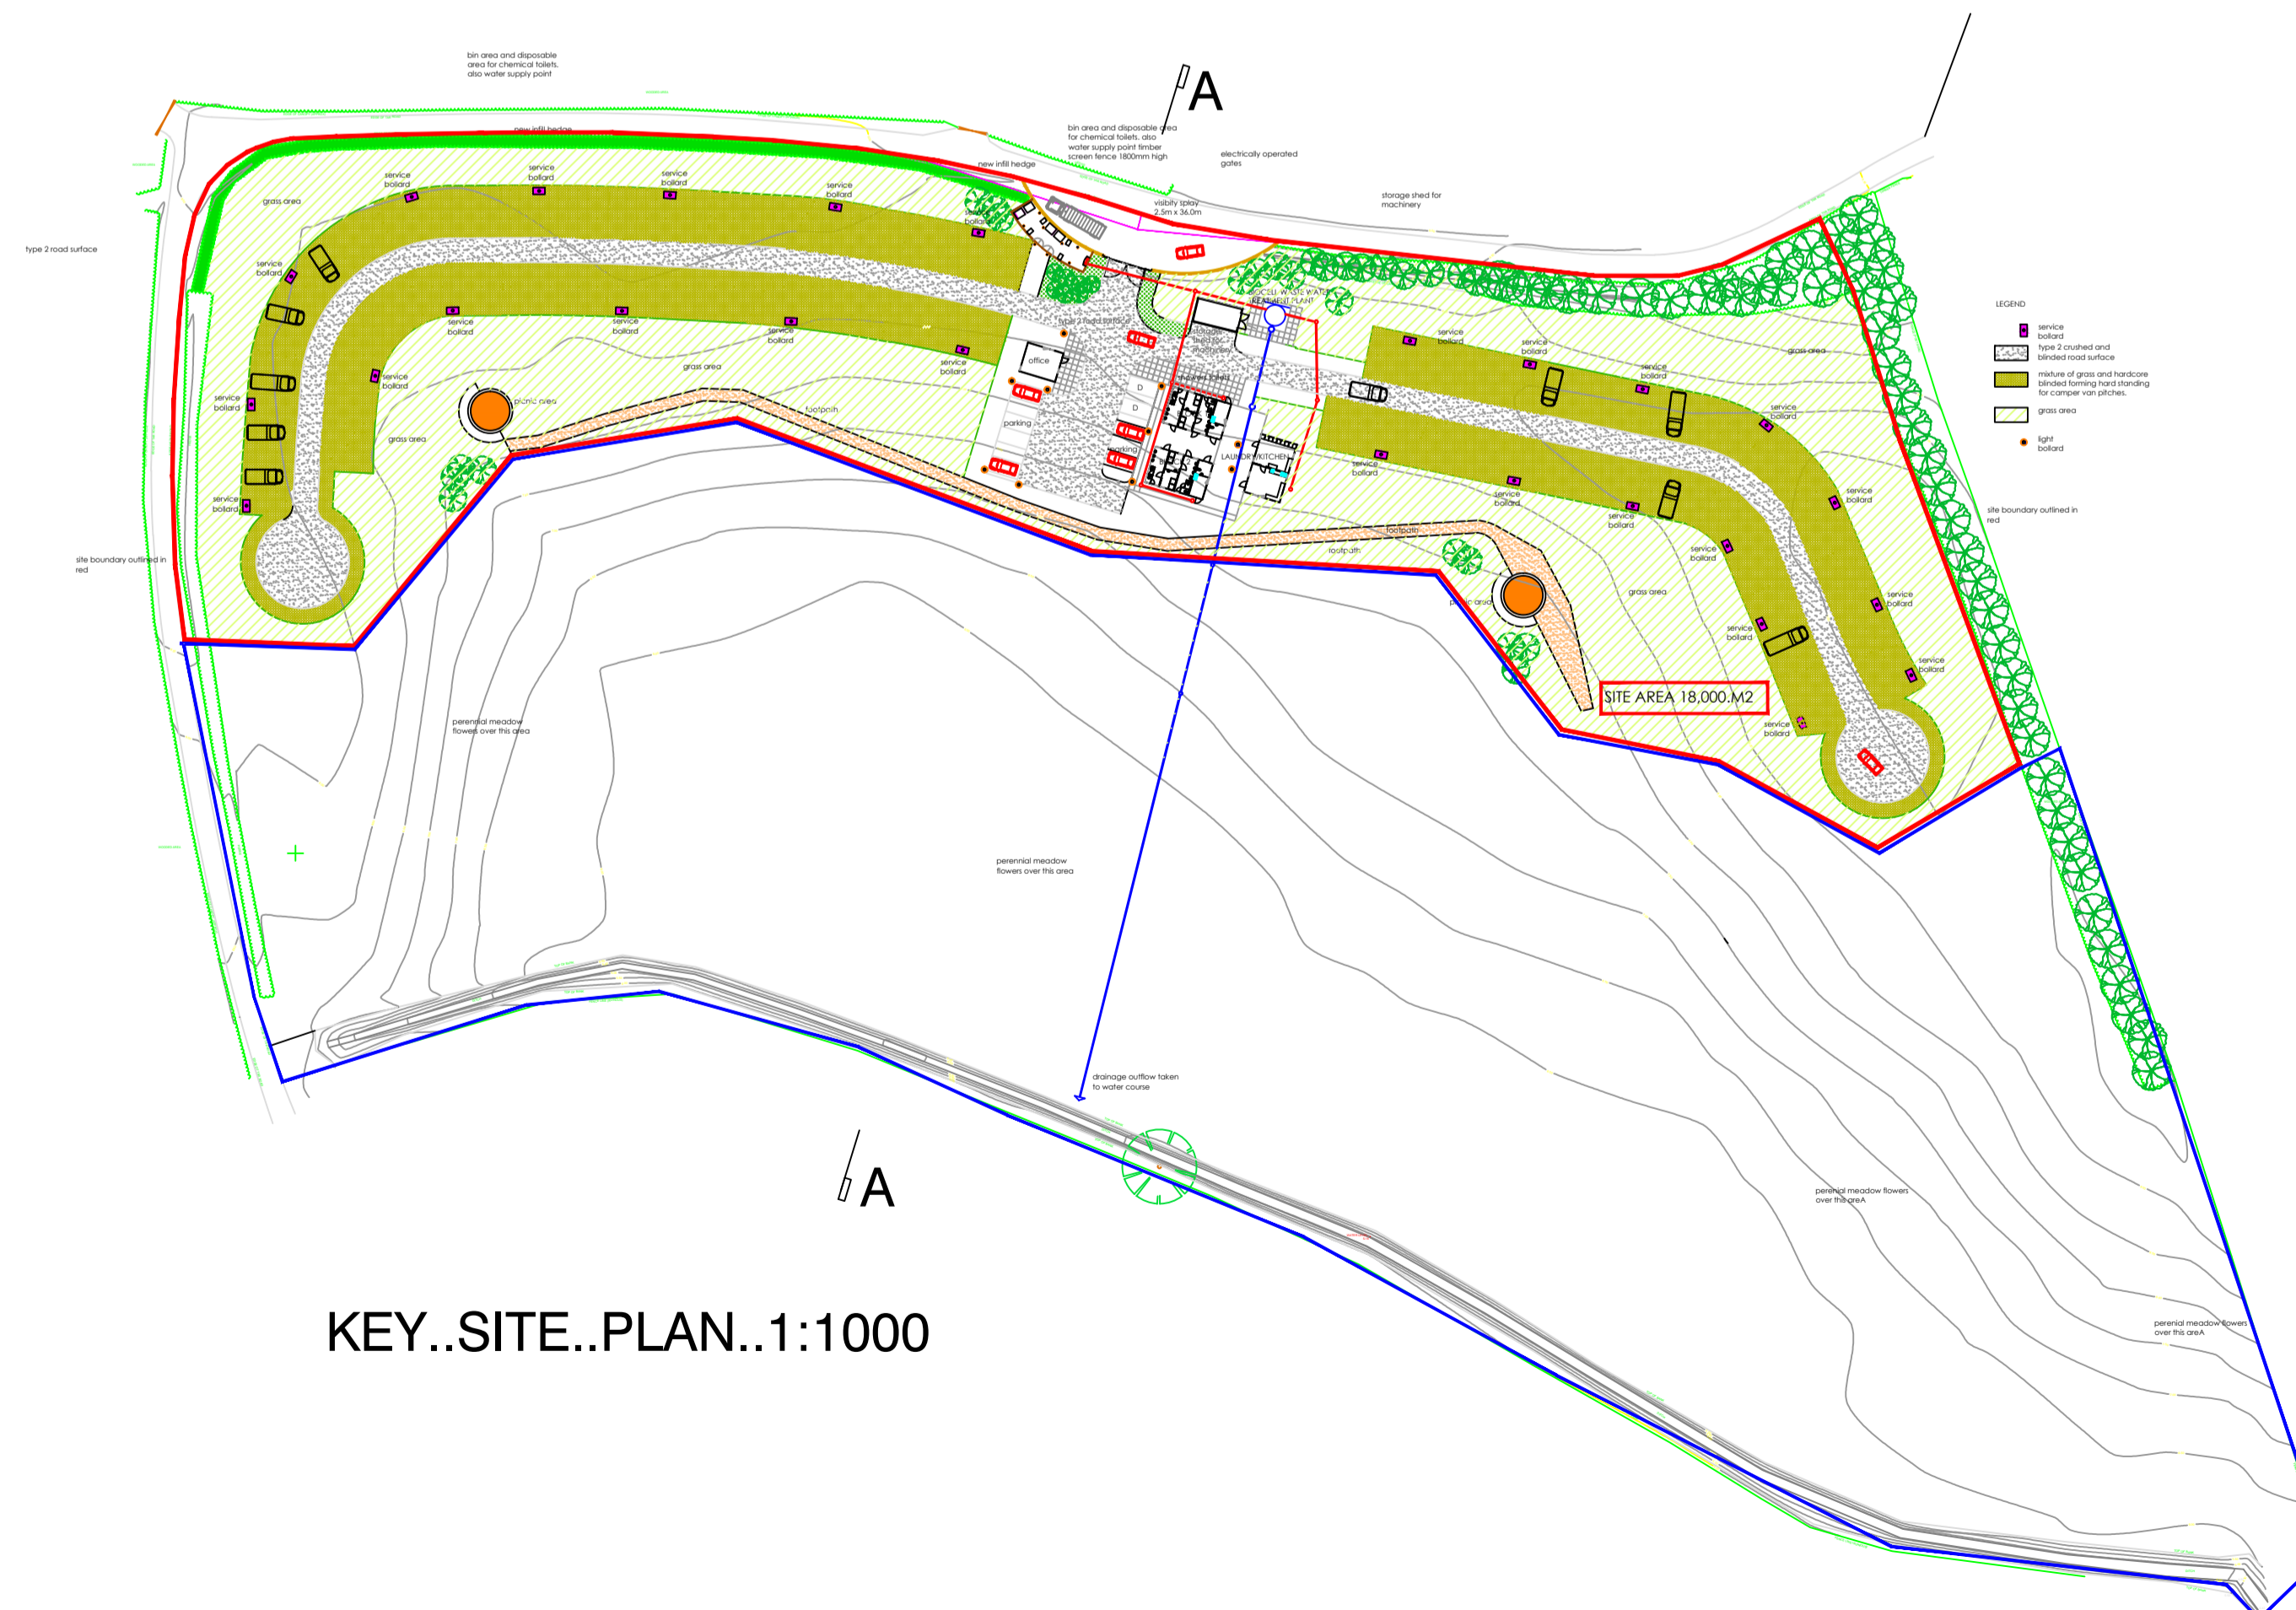

KEY..SITE..PLAN..1:1000

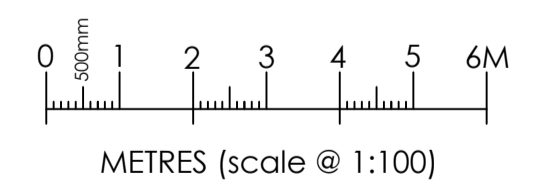

Drawing Title
**PROPOSED HOLIDAY PARK
 INVERALLAN ROAD BRIDGE OF ALLAN
 PROPOSALS**

Scale
 1:500
 Drawn
 JH

Date
 SEPTEMBER 2019
 Checked

Project Ref: G10
 Drawing No: 001
 Revision: A