



# PROPOSED CARAVAN/CAMPERVAN SITE.

## CARSE OF LEPCROFT ROAD. BRIDGE OF ALLAN

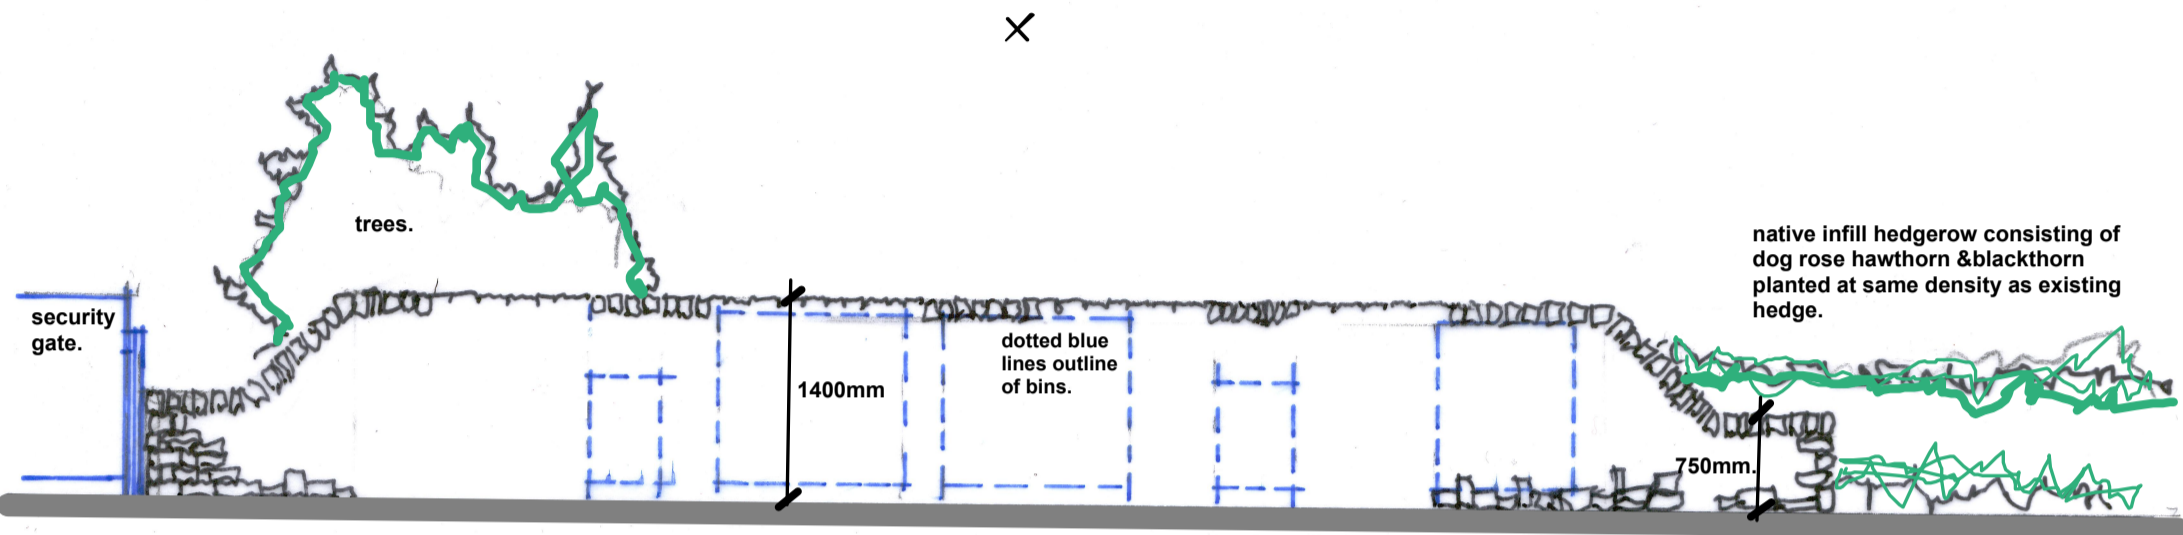

elevation from entrance road (north.)

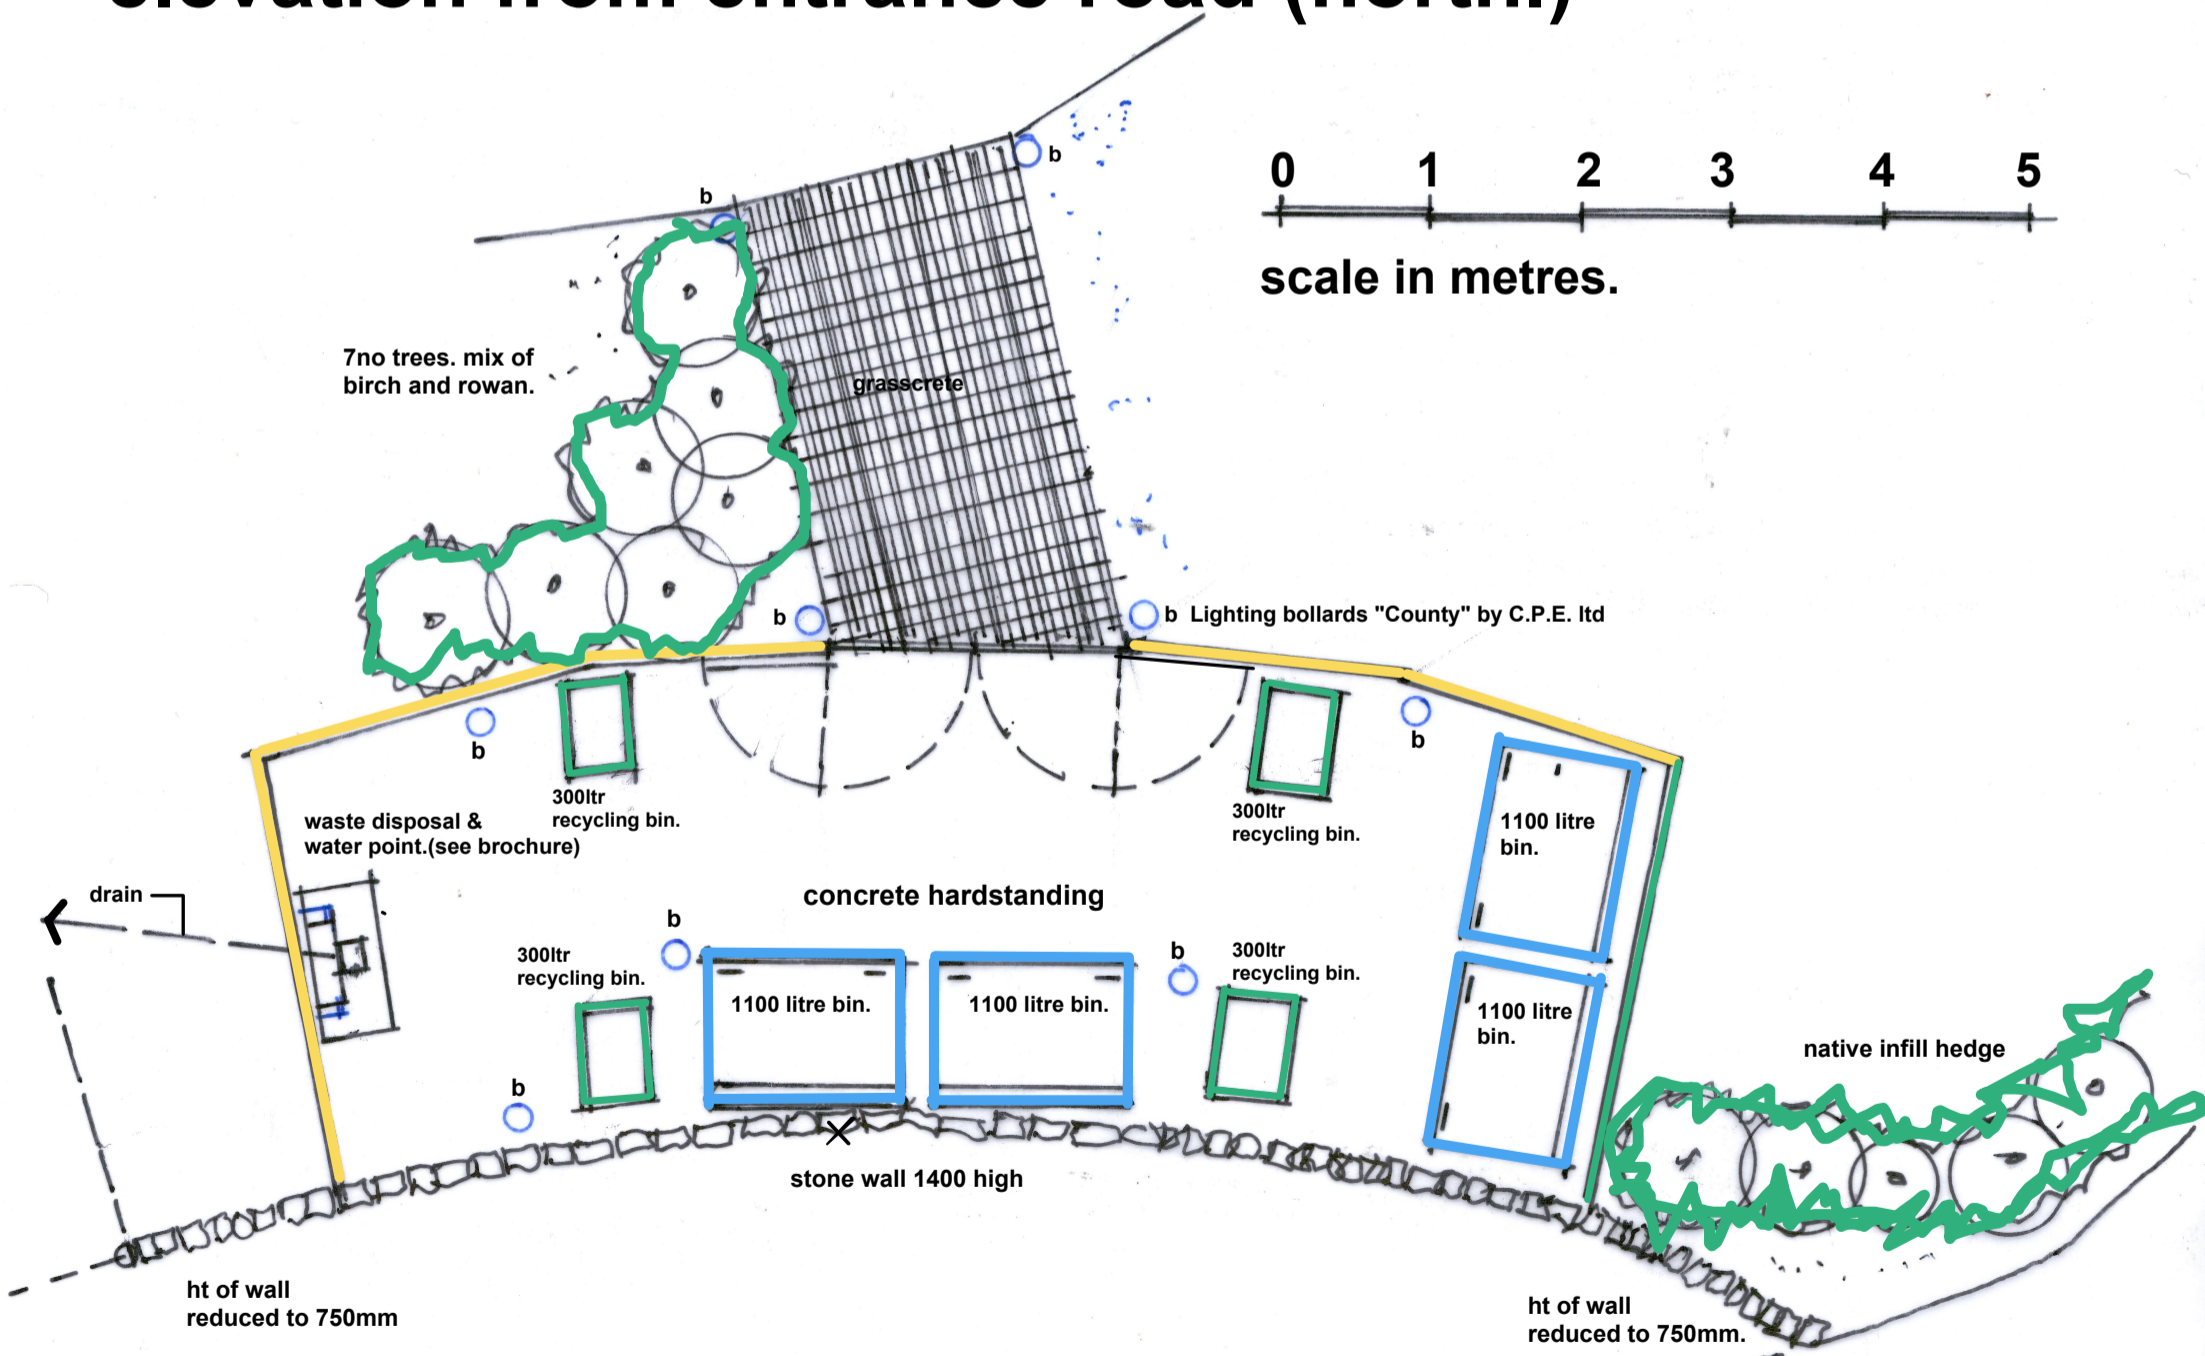

sketch plan of bin store area.