


# location plan.



North  
100m



Scale 1:2500

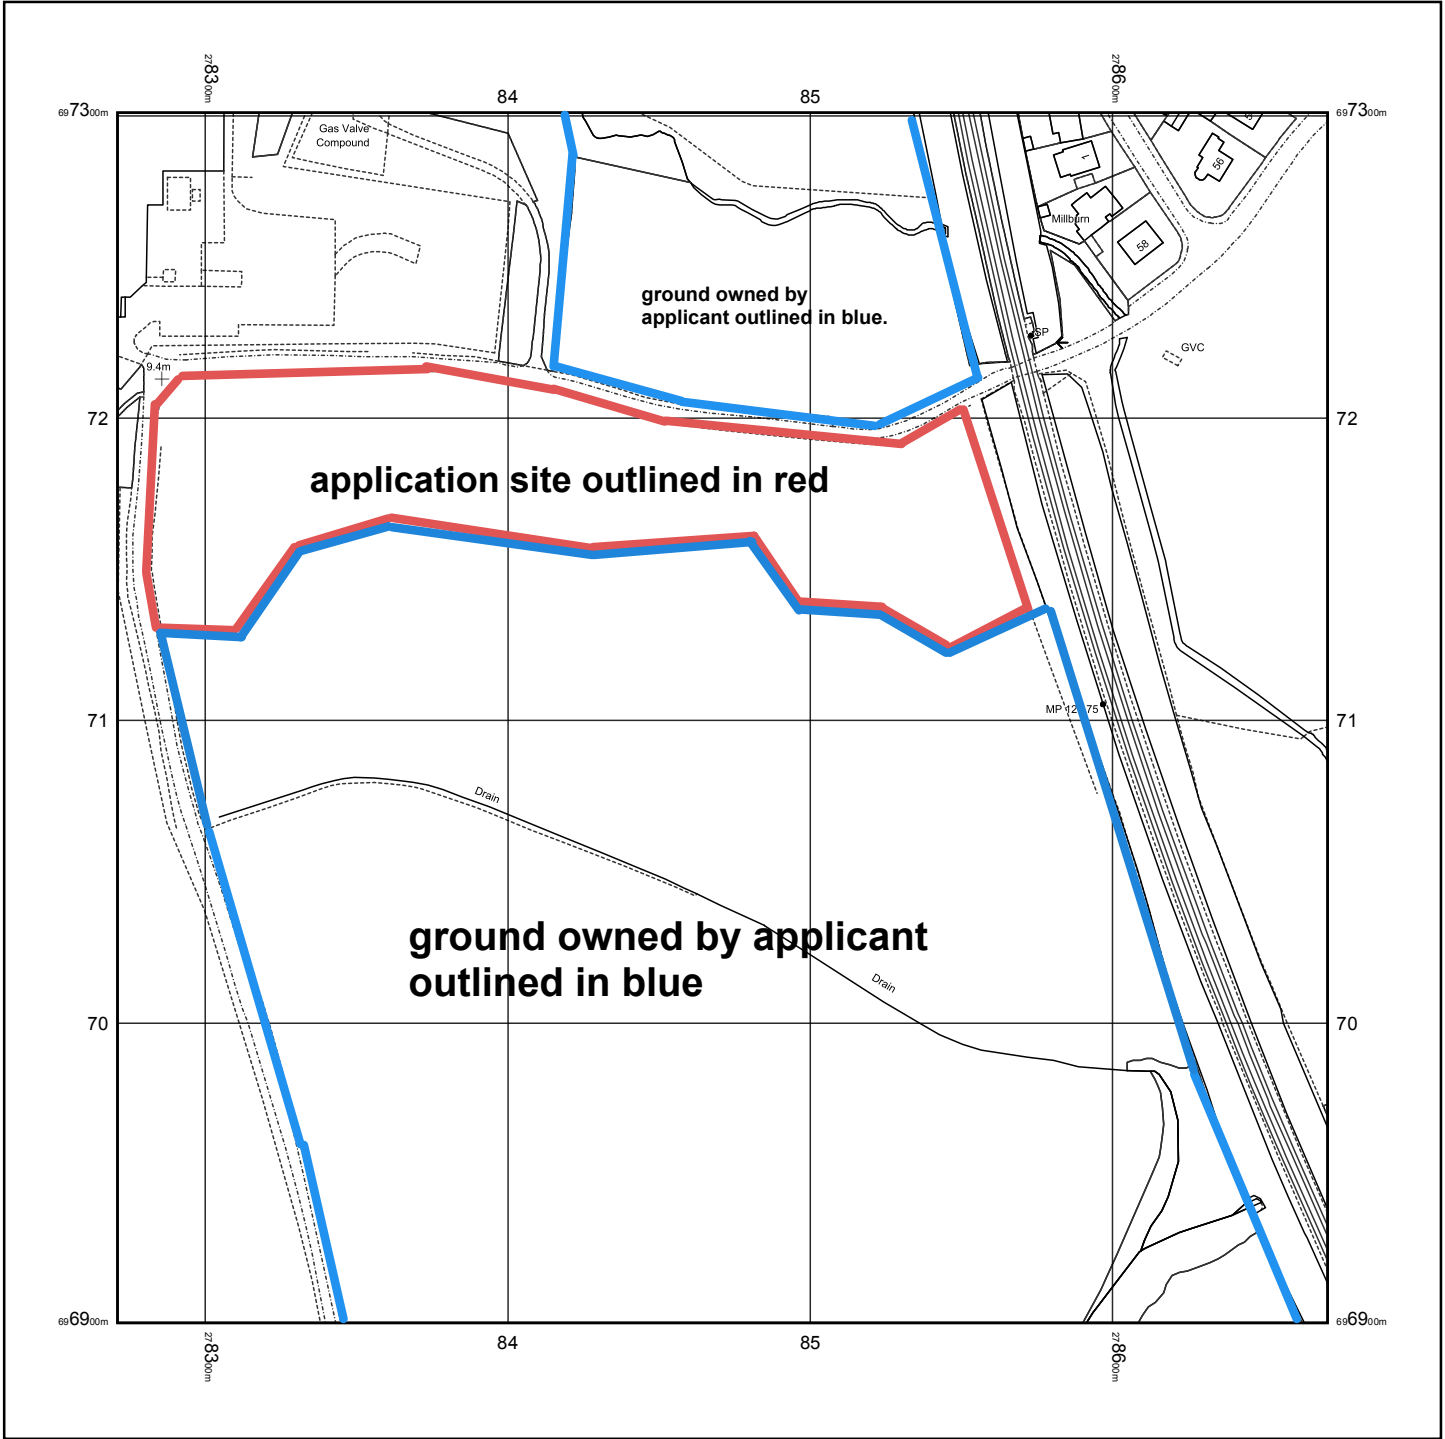

© Crown copyright and database rights 2019 Ordnance Survey 100048957. The representation of road, track or path is no evidence of a boundary or right of way. The representation of features as lines is no evidence of a property boundary.

Supplied by: [www.ukmapcentre.com](http://www.ukmapcentre.com)  
Serial No: 168275  
Centre Coordinates: 278471, 697101  
Production Date: 14/08/2019 16:18:50

## PROPOSED CARAVAN/CAMPERVAN PARK. INVERALLAN ROAD. BRIDGE OF ALLAN.