



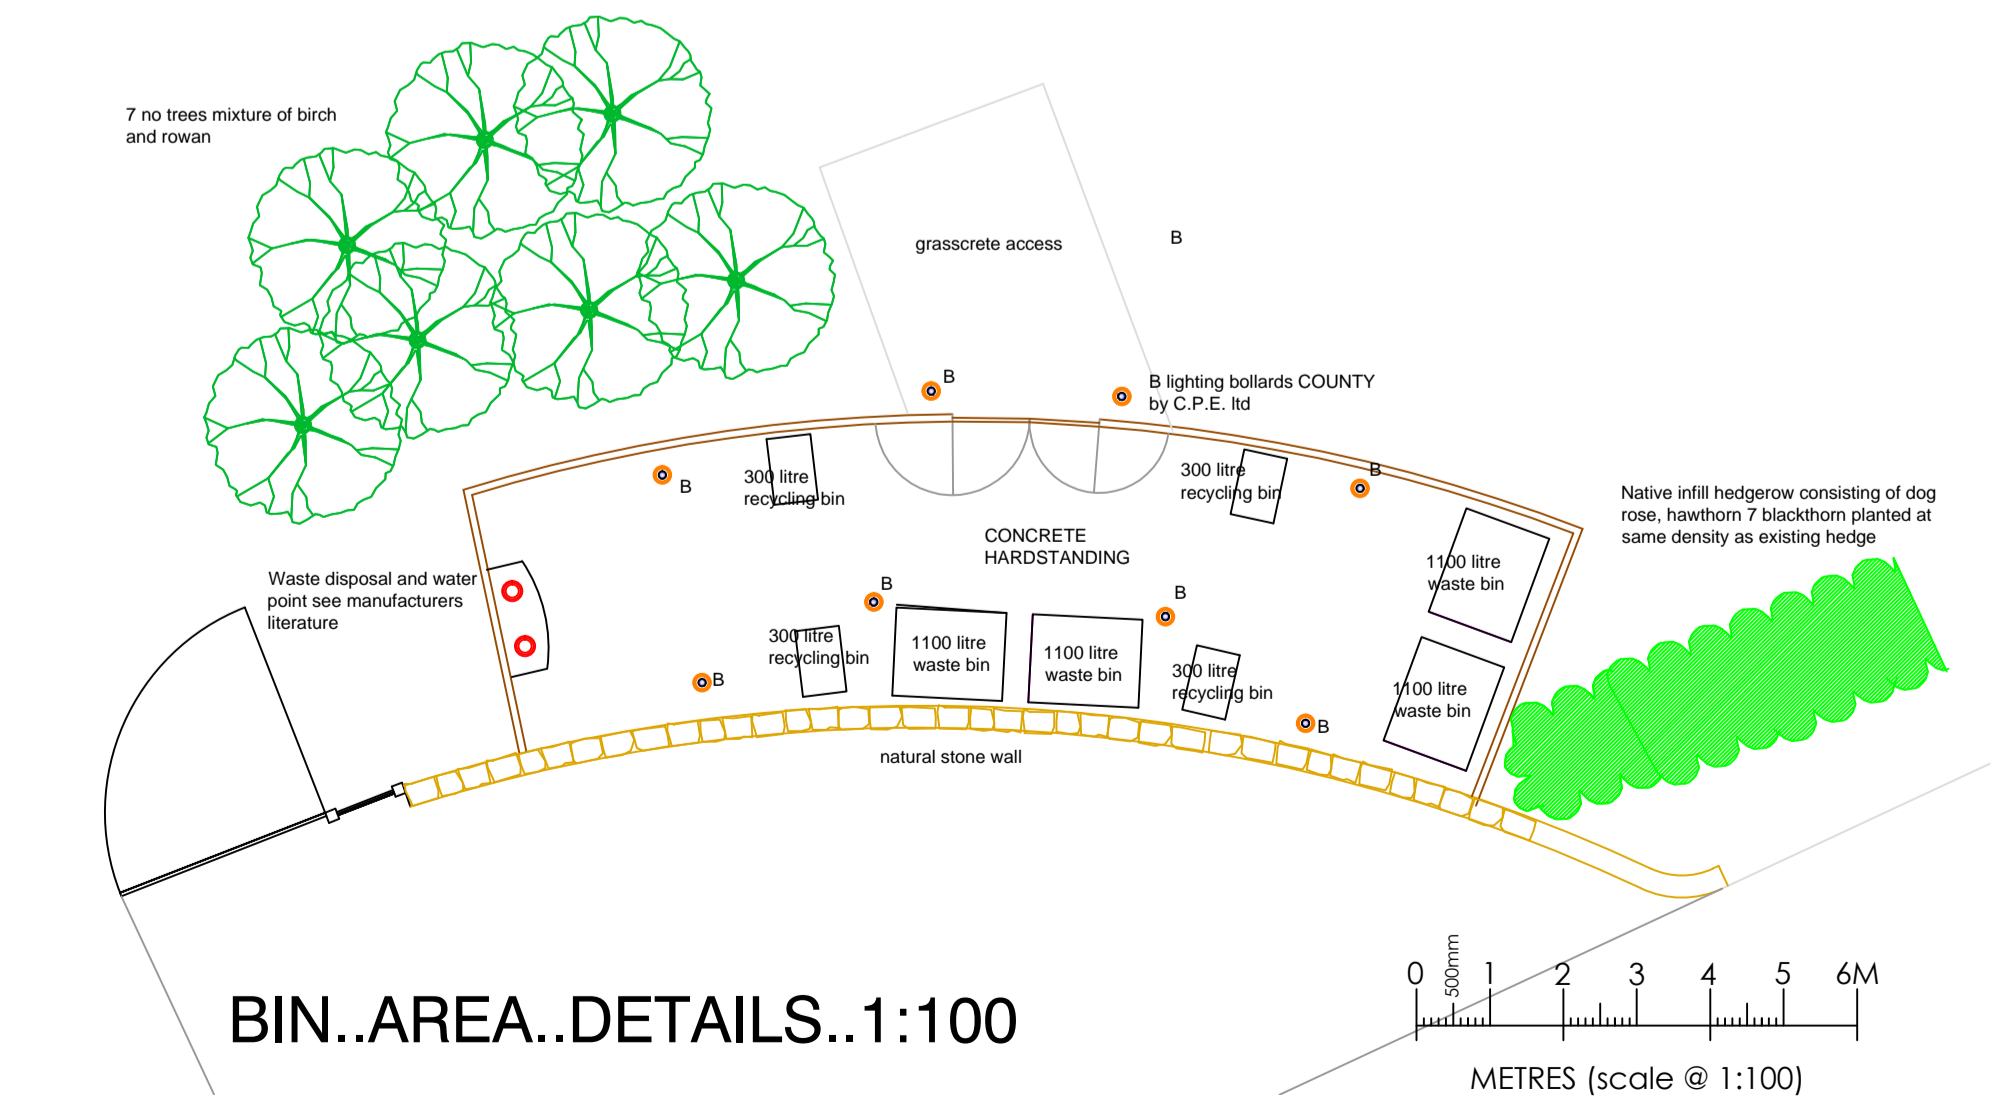


- LEGEND
- service bollard
 - type 2 crushed and blinded road surface
 - mixture of grass and hardcore blinded forming hard standing for camper van pitches.
 - grass area
 - light bollard
- site boundary outlined in red


SITE..PLAN..1:500

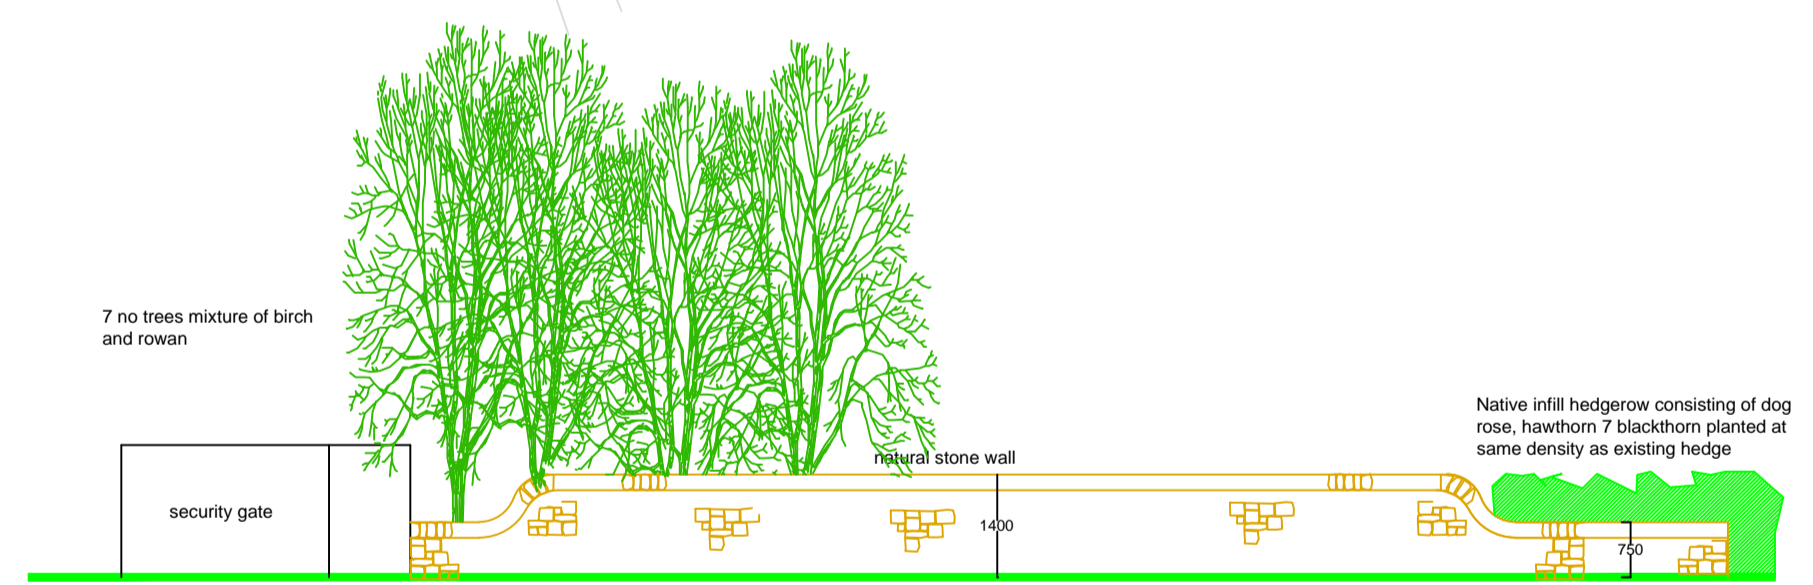

BIN..AREA..DETAILS..1:100

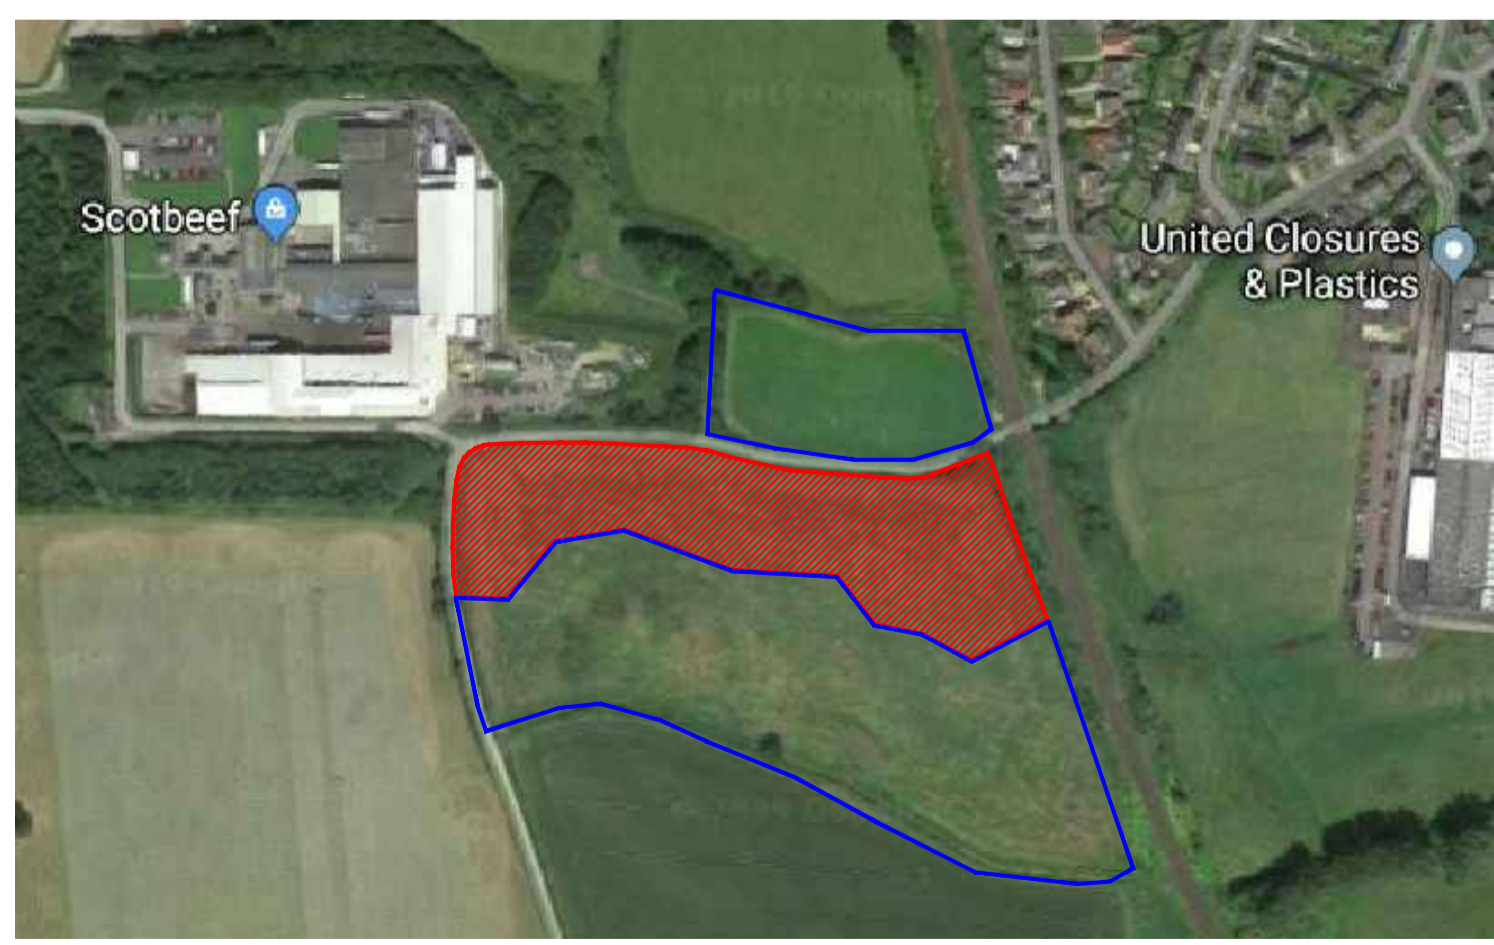

SITE..IMAGE..NTS

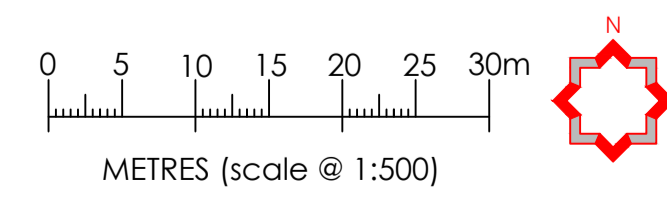

Drawing Title
**PROPOSED HOLIDAY PARK
 INVERALLAN ROAD, BRIDGE OF ALLAN
 PROPOSED PLAN**

Scale
 1:500:1:100
 Date
 SEPTEMBER 2019

Project Ref: G10
 Drawing No: 002
 Revision: A