

FELIXDB


12 Chichester Road
London NW6 5QN

t. 07966264656

felix@felixdb.co.uk

drawing no.	FDB-110C-A 001
title:	LOCATION AND BLOCK PLAN
project:	110a CRIMSWORTH ROAD SW8 4RL
date:	22/12/2020 15:04:30
revision no.	
drawn by:	AW
scale:	1:1250@A3, 1:500@A3

dimensions to be checked on site before construction

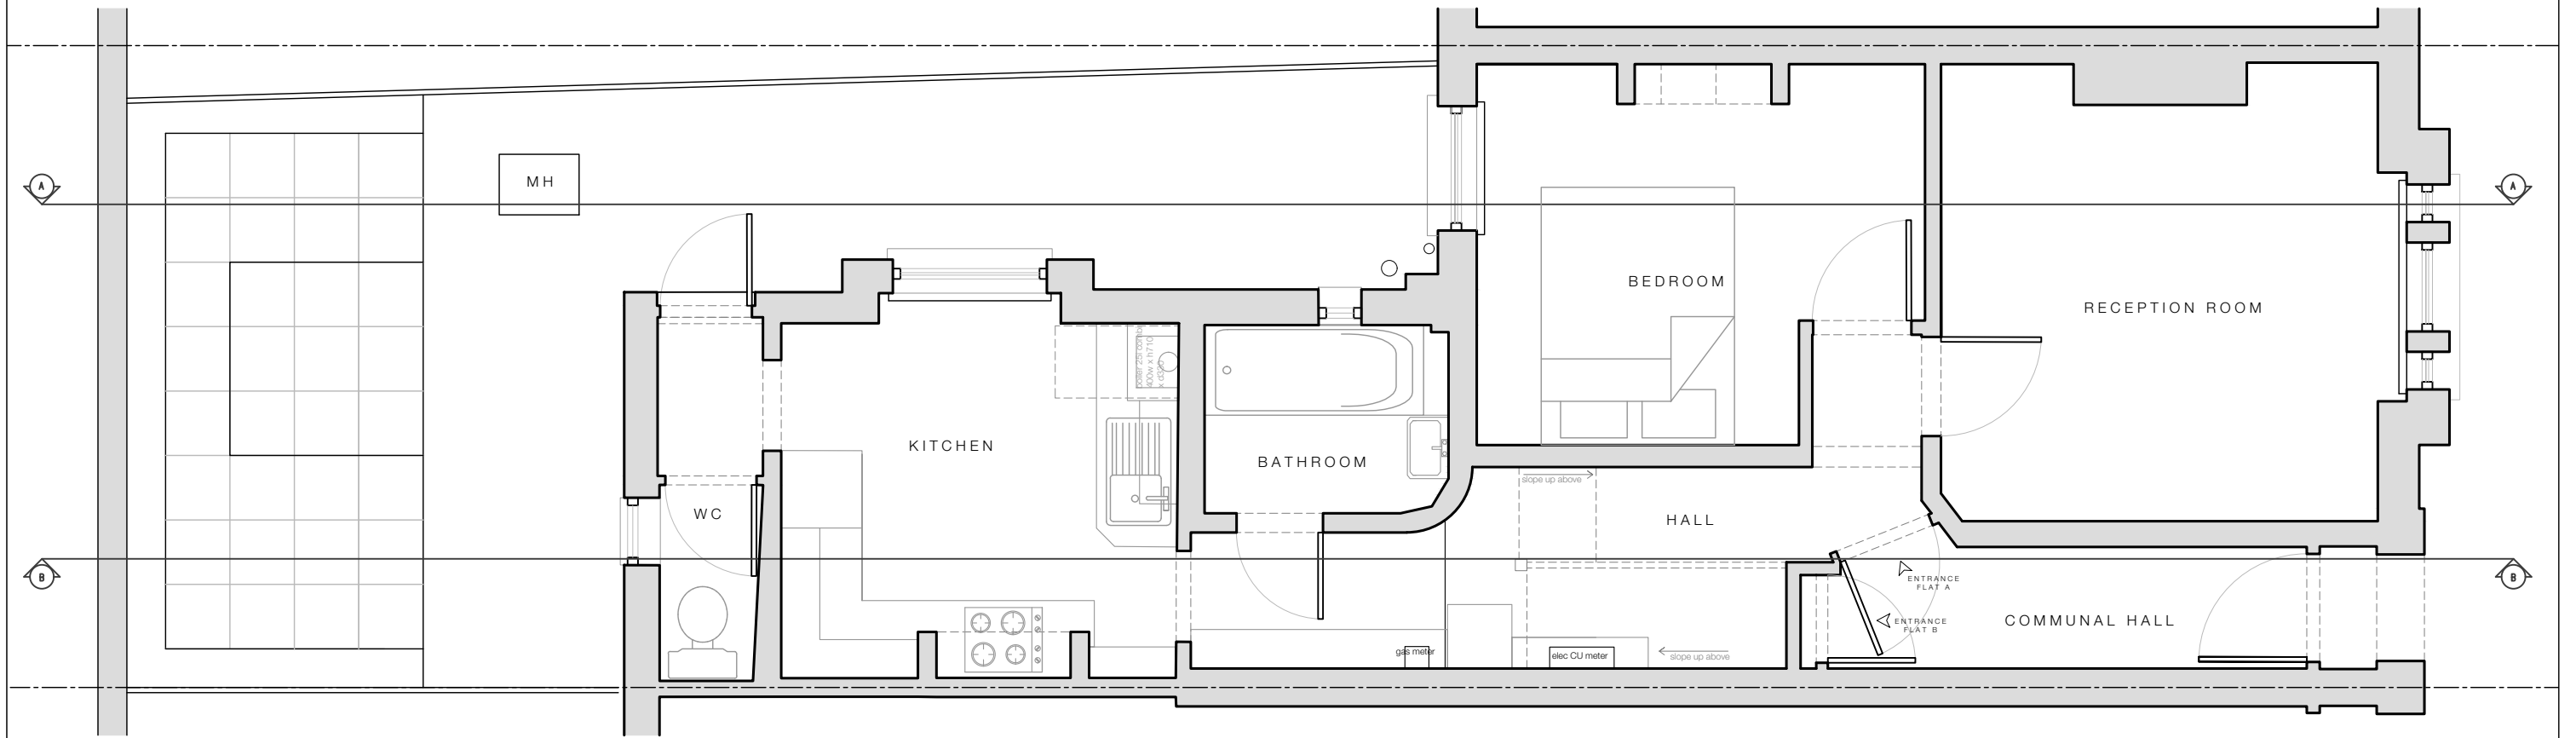

EXISTING GROUND FLOOR PLAN

FELIXDB


12 Chichester Road
London NW6 5QN


t. 07966264656

felix@felixdb.co.uk


drawing no.	FDB-110C-A 102
title:	EXISTING GROUND FLOOR
project:	110a CRIMSWORTH ROAD SW8 4RL
date:	22/12/2020 15:04:33
revision no.	
drawn by:	AW
scale:	1:50@A3

dimensions to be checked on site before construction

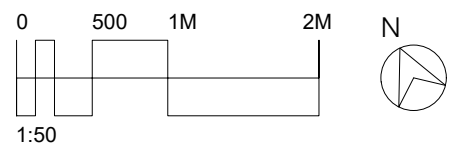

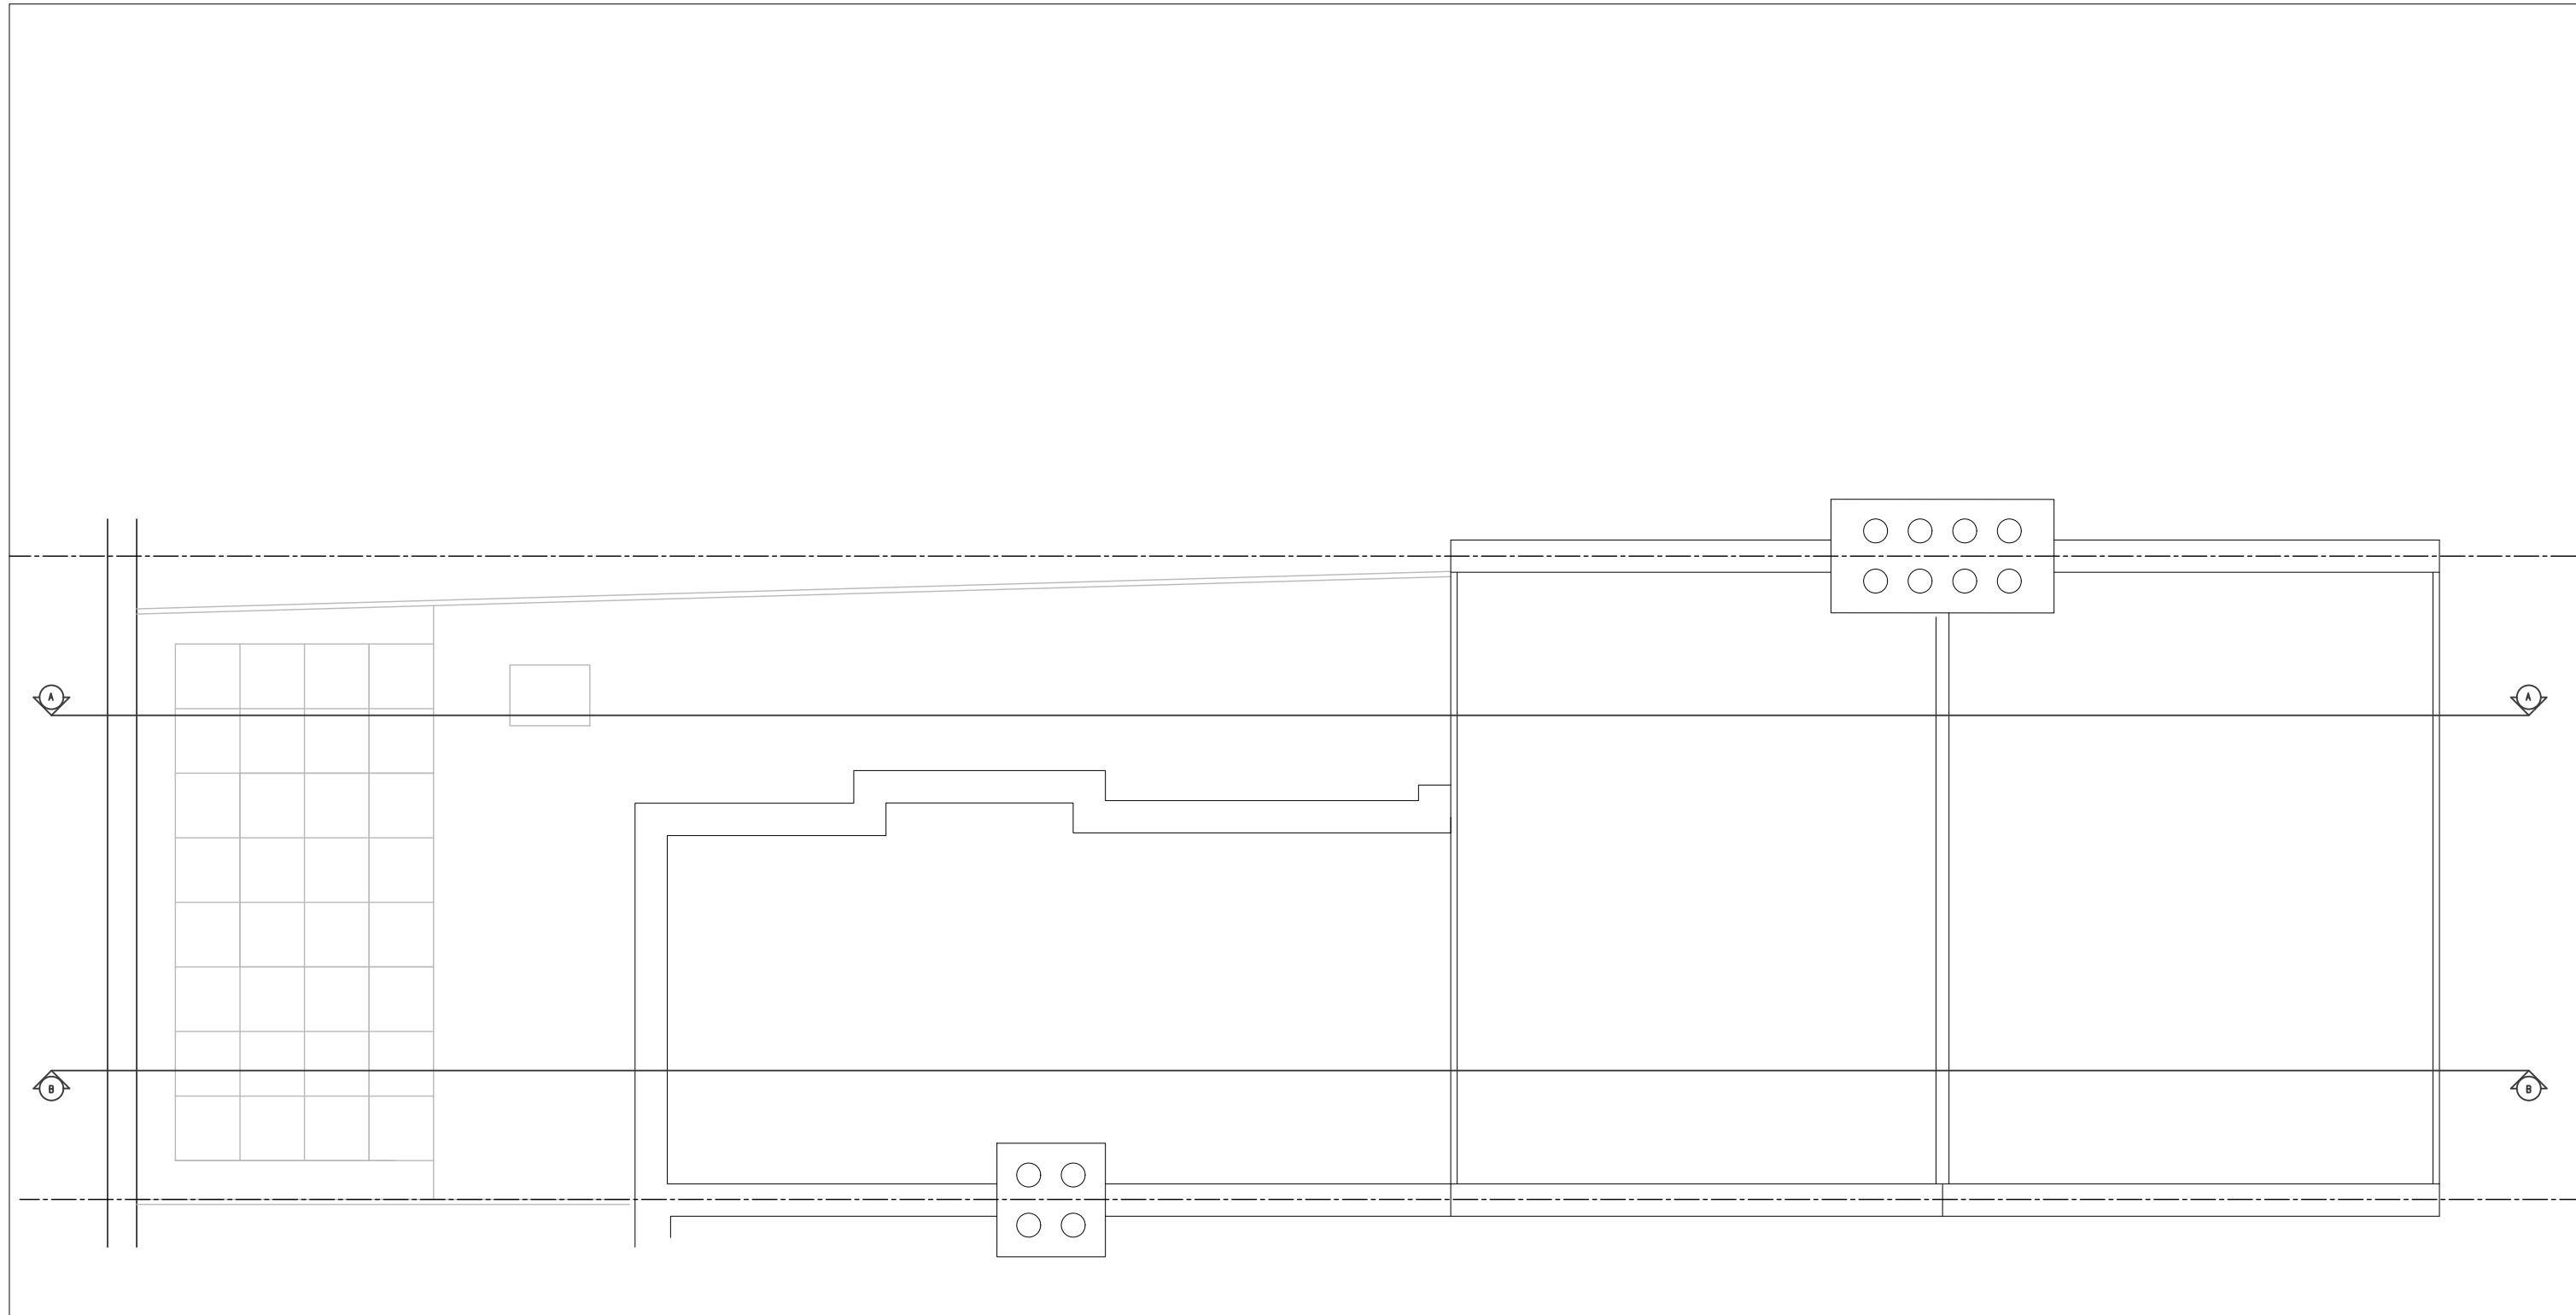

EXISTING ROOF PLAN


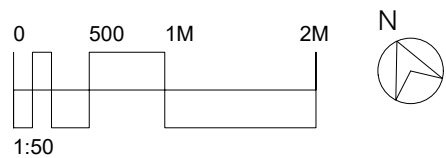


FELIXDB

12 Chichester Road
 London NW6 5QN
 t. 07966264656
 felix@felixdb.co.uk

drawing no.	FDB-110C-A 106
title:	EXISTING ROOF
project:	110a CRIMSWORTH ROAD SW8 4RL
date:	22/12/2020 15:04:36
revision no.	
drawn by:	AW
scale:	1:50@A3

dimensions to be checked on site before construction

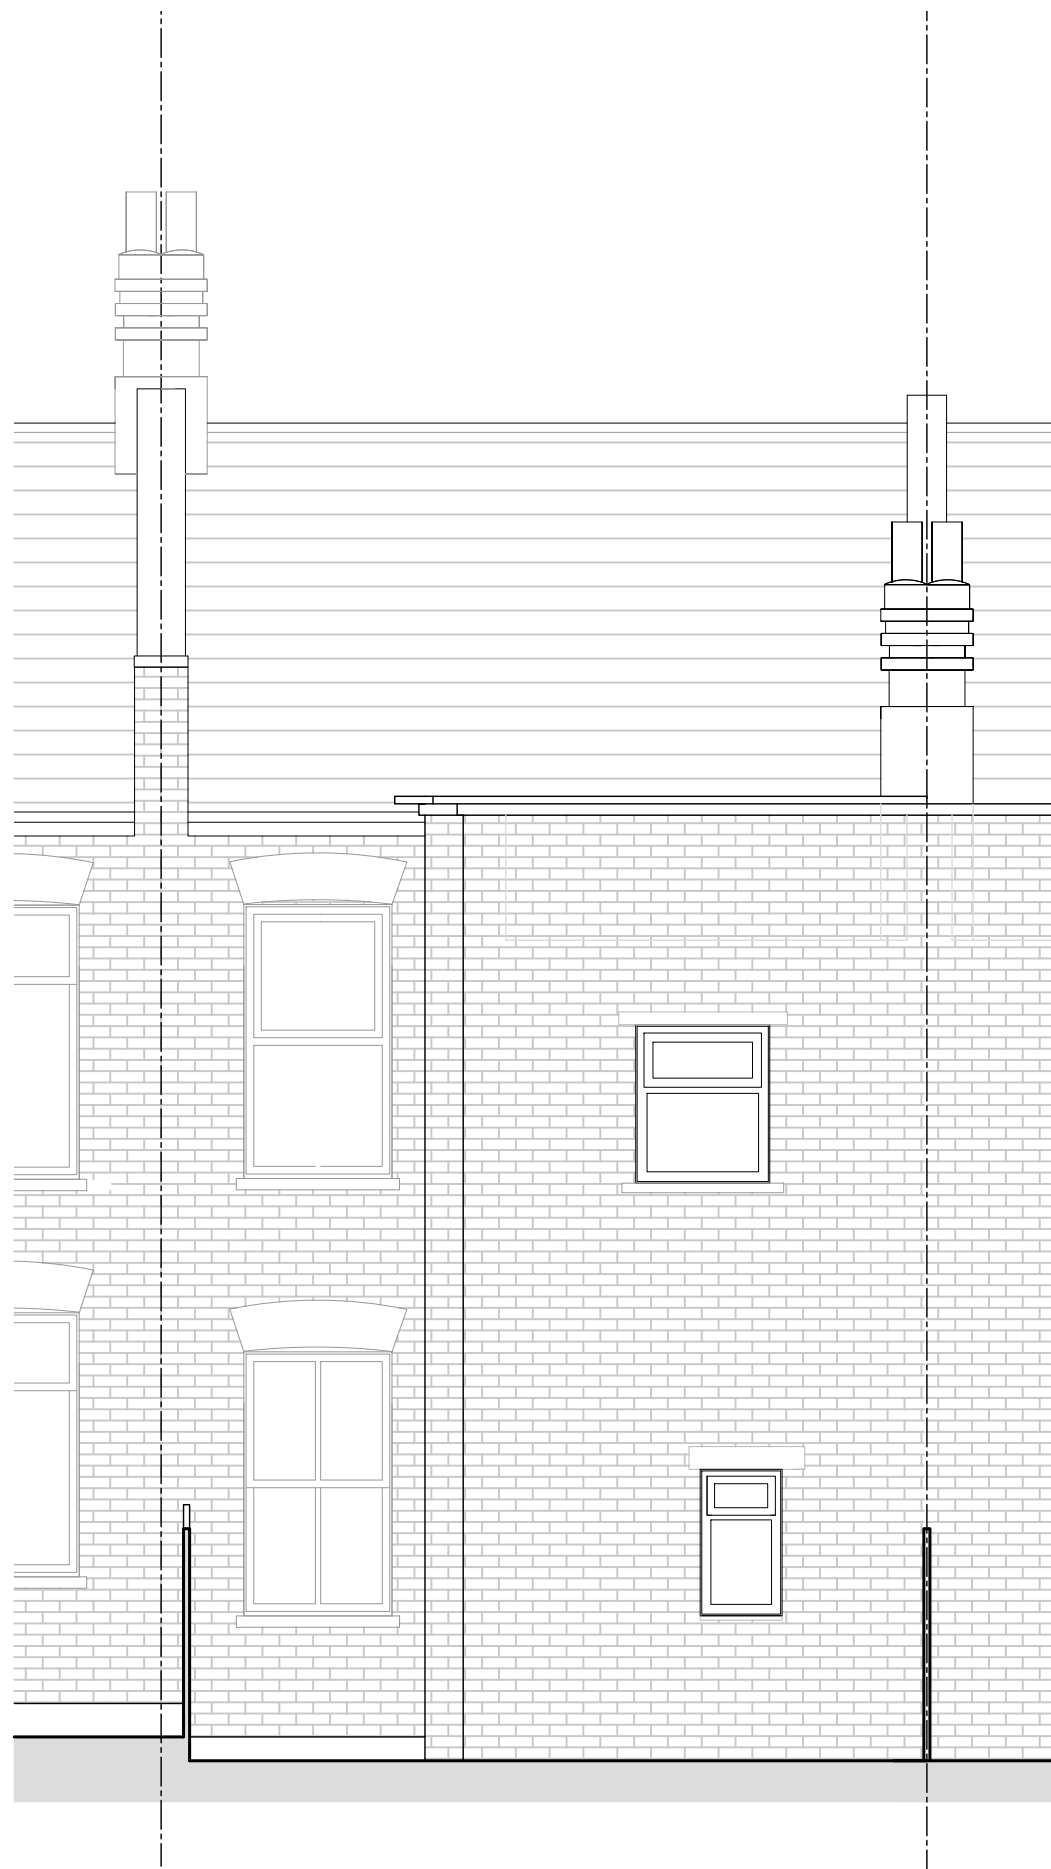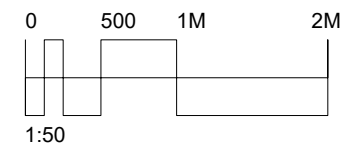

EXISTING REAR ELEVATION

FELIXDB

12 Chichester Road
London NW6 5QN

t. 07966264656


felix@felixdb.co.uk

drawing no.	FDB-110C-A 302
title:	EXISTING REAR ELEVATION
project:	110a CRIMSWORTH ROAD SW8 4RL
date:	22/12/2020 15:04:38
revision no.	
drawn by:	AW
scale:	1:50@A3

dimensions to be checked on site before construction



EXISTING SECTION AA

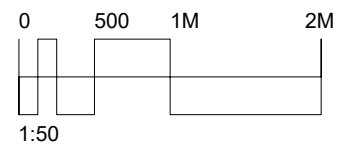

FELIXDB

12 Chichester Road
London NW6 5QN

t. 07966264656


felix@felixdb.co.uk

drawing no.	FDB-110C-A 401
title:	EXISTING SECTION AA
project:	110a CRIMSWORTH ROAD SW8 4RL
date:	22/12/2020 15:04:41
revision no.	
drawn by:	AW
scale:	1:50@A3

dimensions to be checked on site before construction



EXISTING SECTION BB

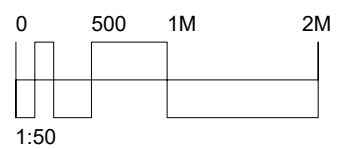

FELIXDB

12 Chichester Road
London NW6 5QN

t. 07966264656


felix@felixdb.co.uk

drawing no.	FDB-110C-A 402
title:	EXISTING SECTION BB
project:	110a CRIMSWORTH ROAD SW8 4RL
date:	22/12/2020 15:04:42
revision no.	
drawn by:	AW
scale:	1:50@A3


dimensions to be checked on site before construction



REAR ELEVATION WEST FACING

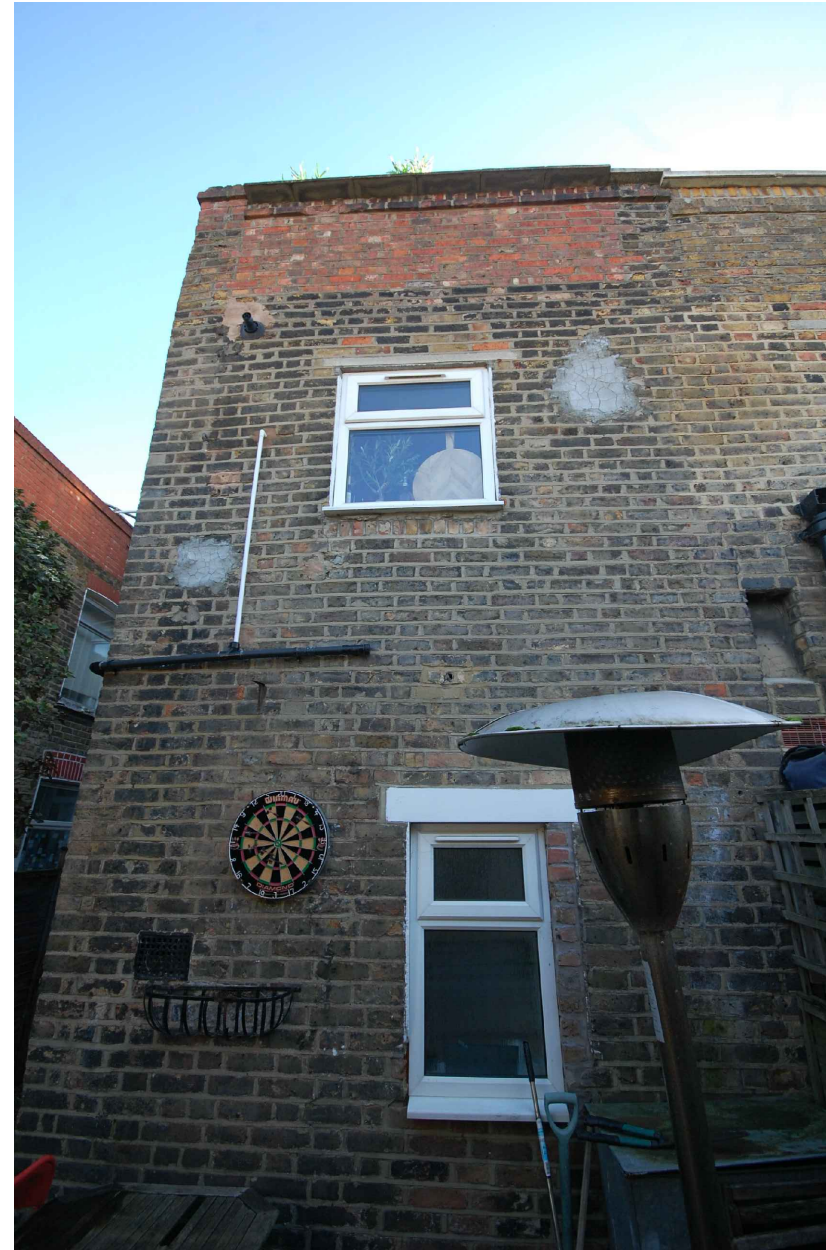

REAR ELEVATION WEST FACING

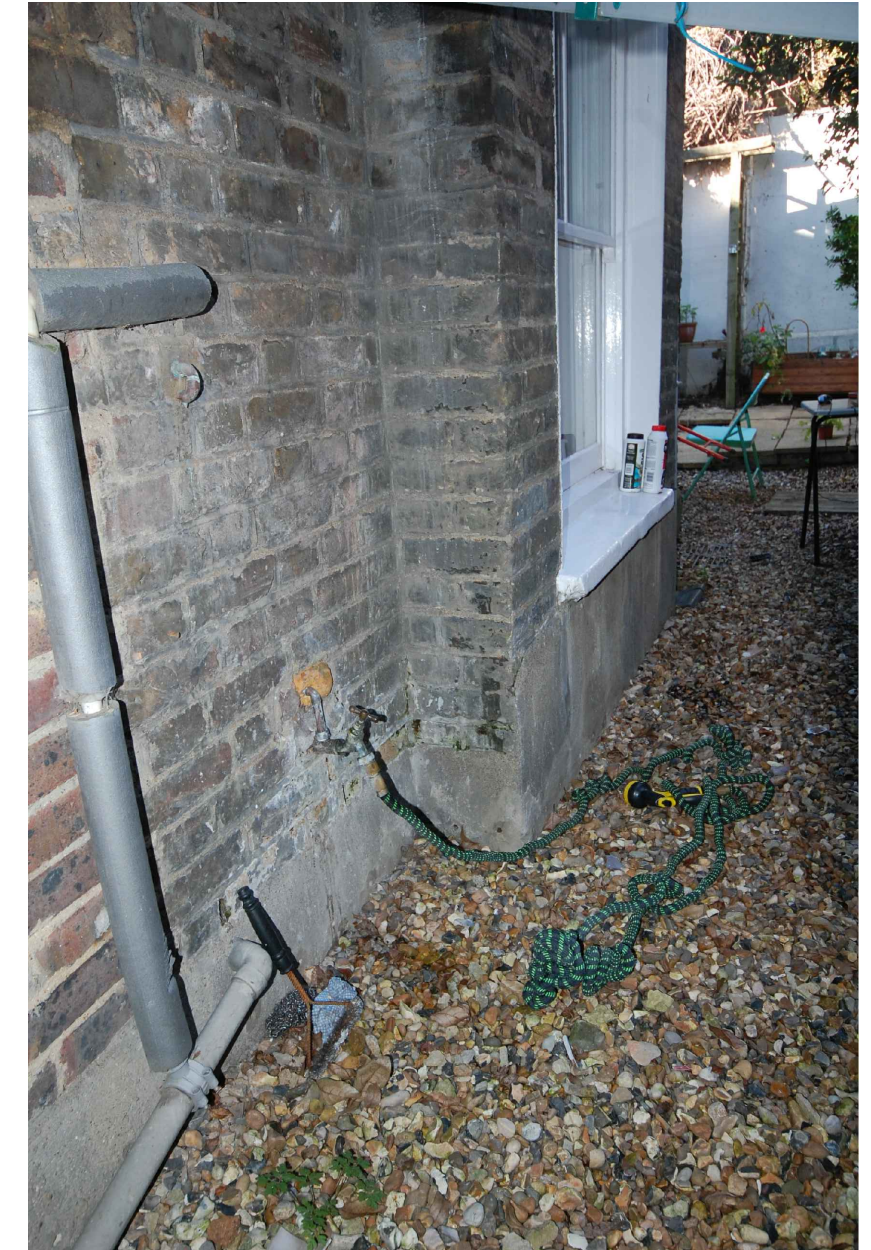

REAR SIDE RETURN GAP



FRONT ELEVATION EAST FACING

FELIXDB

12 Chichester Road
London NW6 5QN

t. 07966264656

felix@felixdb.co.uk

drawing no.	FDB-110C-A 601
title:	PHOTOGRAPHS
project:	110a CRIMSWORTH ROAD SW8 4RL
date:	22/12/2020 15:04:43
revision no.	
drawn by:	AW
scale:	NA@A3

dimensions to be checked on site before construction