




Ground Floor

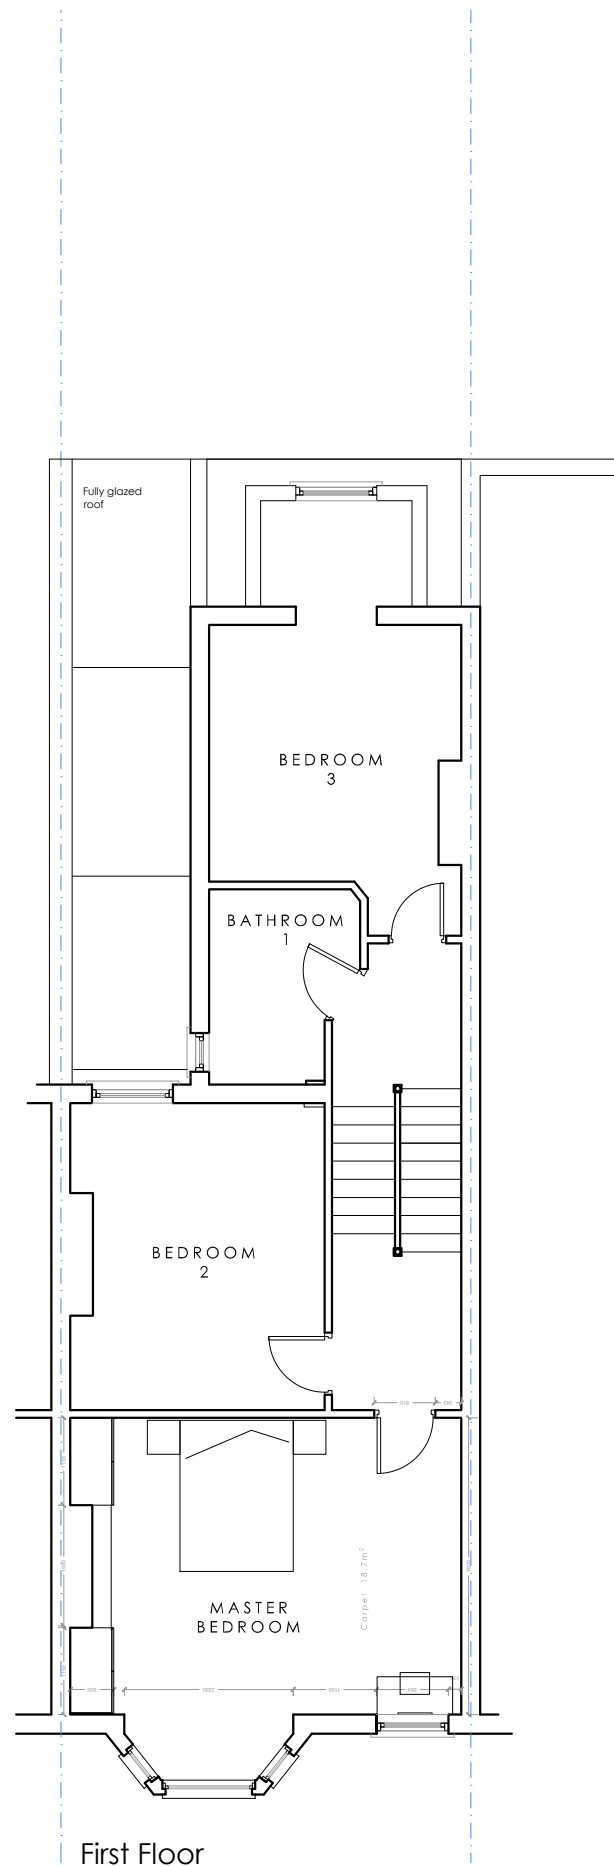

First Floor

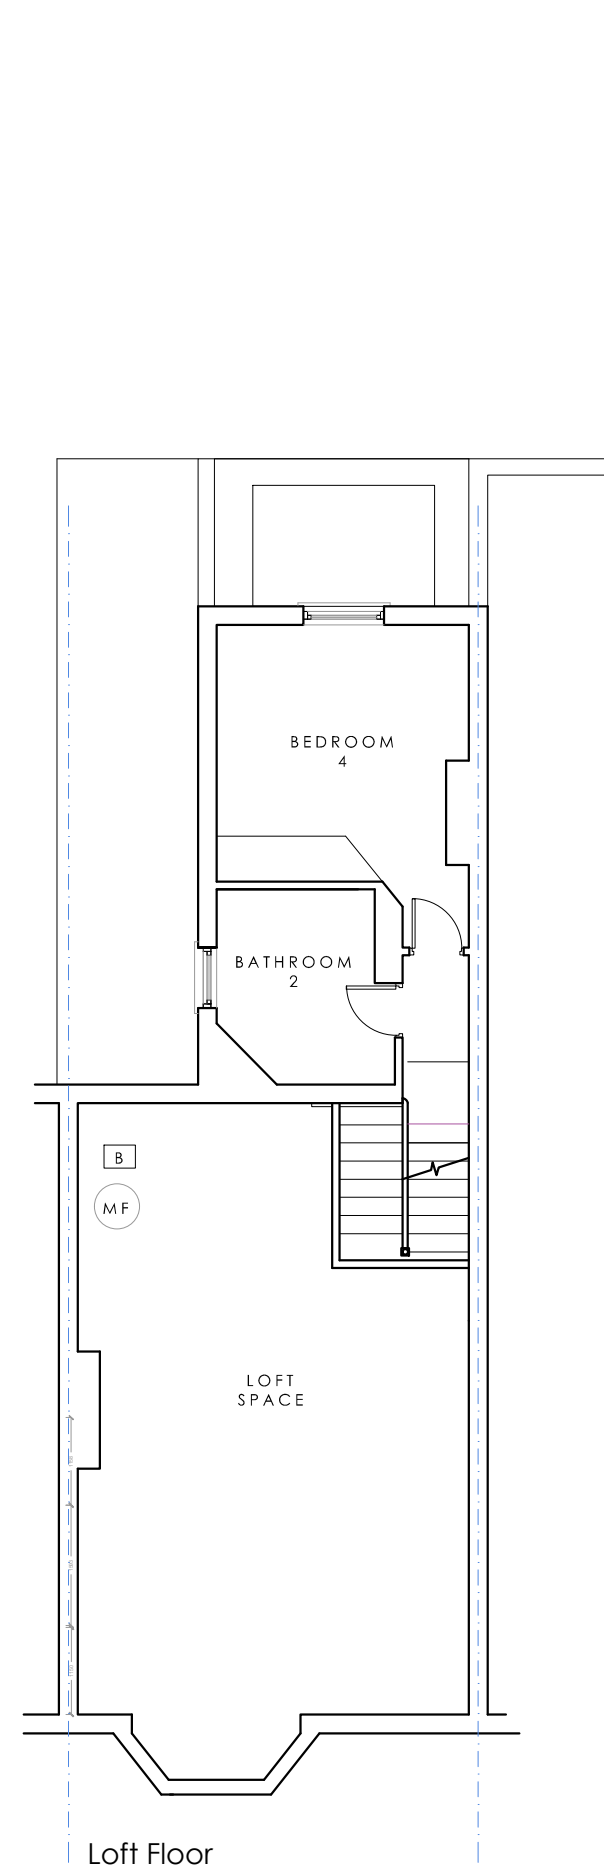

Loft Floor

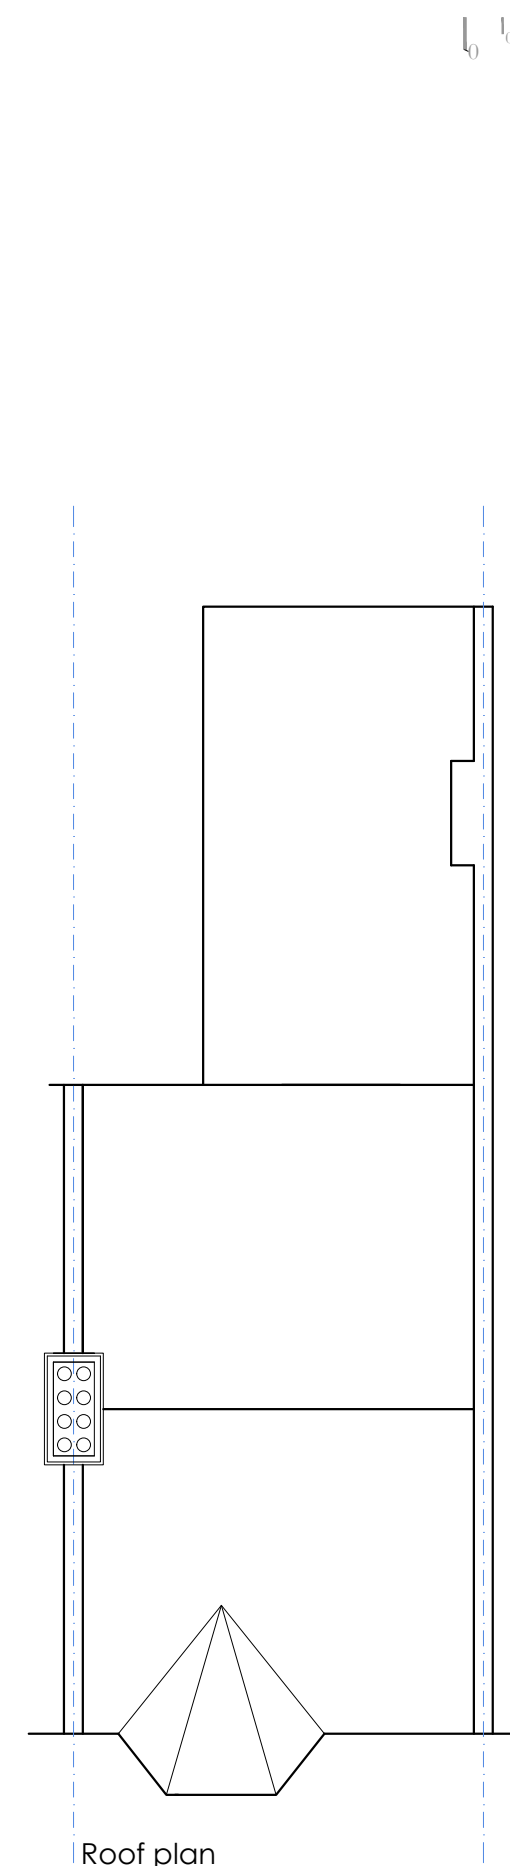

Roof plan

115 GLENEAGLE ROAD

DRAWING: 110
PROPOSED PLANS
1:100 @ A3