


Status | Scales @ A3
1:100

**Existing Layout
Ground floor**

Project
SE6 2BT
97 Ringstead Road, SE6 2BT

Date
December 2020

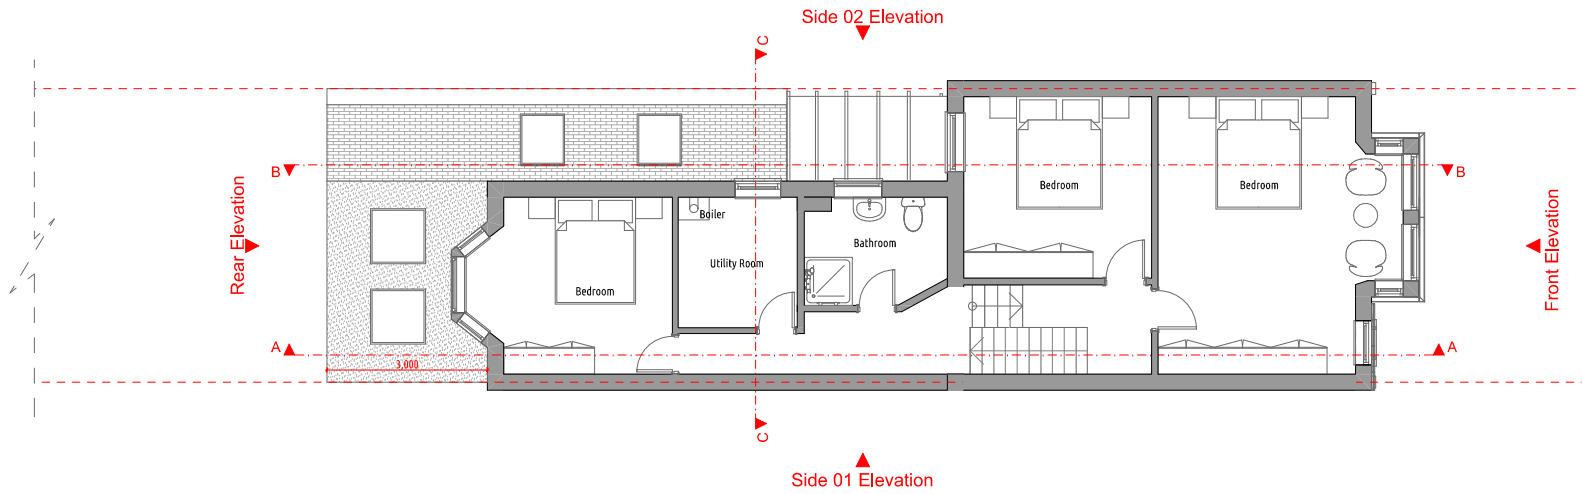


Scales @ A3
1:100

Existing Layout
1st floor

Project
SE6 2BT
97 Ringstead Road, SE6 2BT

Date
December 2020

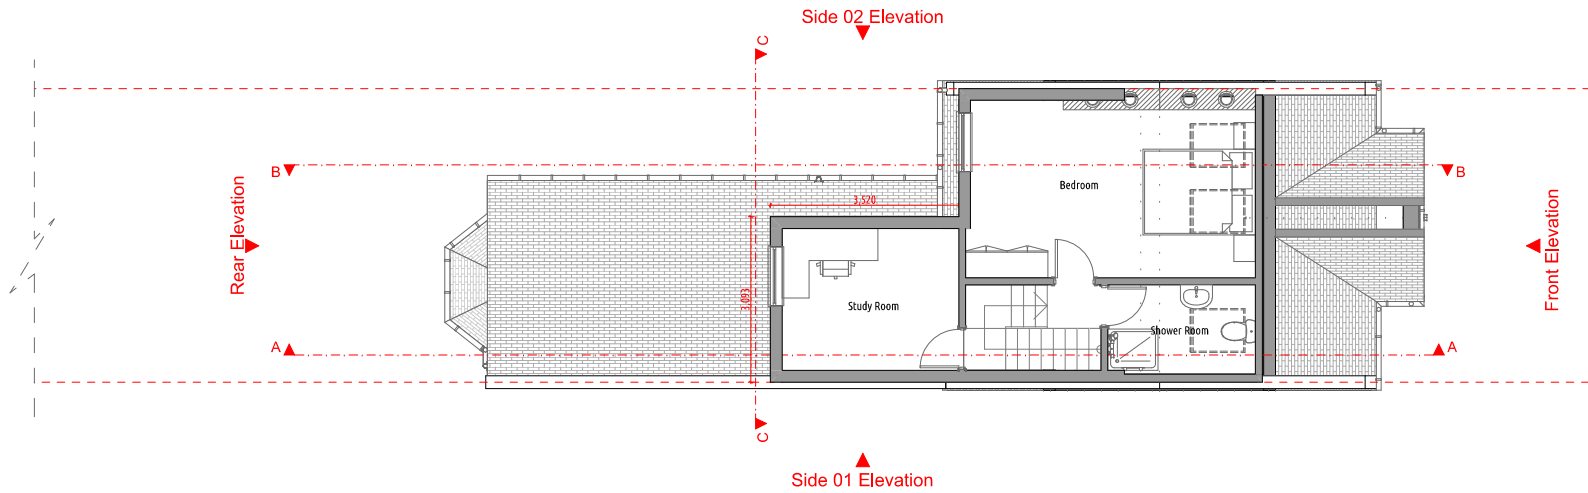

Scales @ A3
1:100

Existing layout
Top Floor

Project
SE6 2BT
97 Ringstead Road, SE6 2BT

Date
December 2020