


NORTH

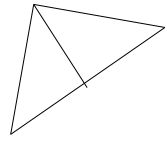

gate

driveway

existing grassed area

existing grassed area

existing paved area

steps

existing decked area 35m²

steps

existing 2m boundary screening at decked area


existing grassed area

gate

boundary

existing 2.5m boundary screening outwith decked area

existing

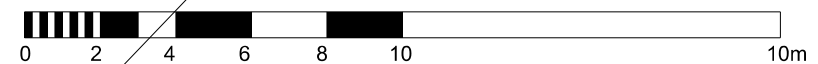

© Copyright dam architects
Figured dimensions only are to be taken from this drawing. All dimensions are to be checked on site before any work is put in hand.
If in doubt, ask.

Mark	Revision	Date

dam architects +
architecture + design + interiors + masterplanning + feasibility

13 Bellshaugh Place
Kelvinside
Glasgow G12 0PF
t/f 0141 339 2244

Client
Karen Neilson

Project
1 Baillie Drive
Bearsden

Drawing
site as existing

Scale 1:200 (A3)

Project No.	Drawing No.	Rev.
0364	AL(0)106	A

Created	•	Status
Date	•	
Checked	•	