


No	date	Amendment

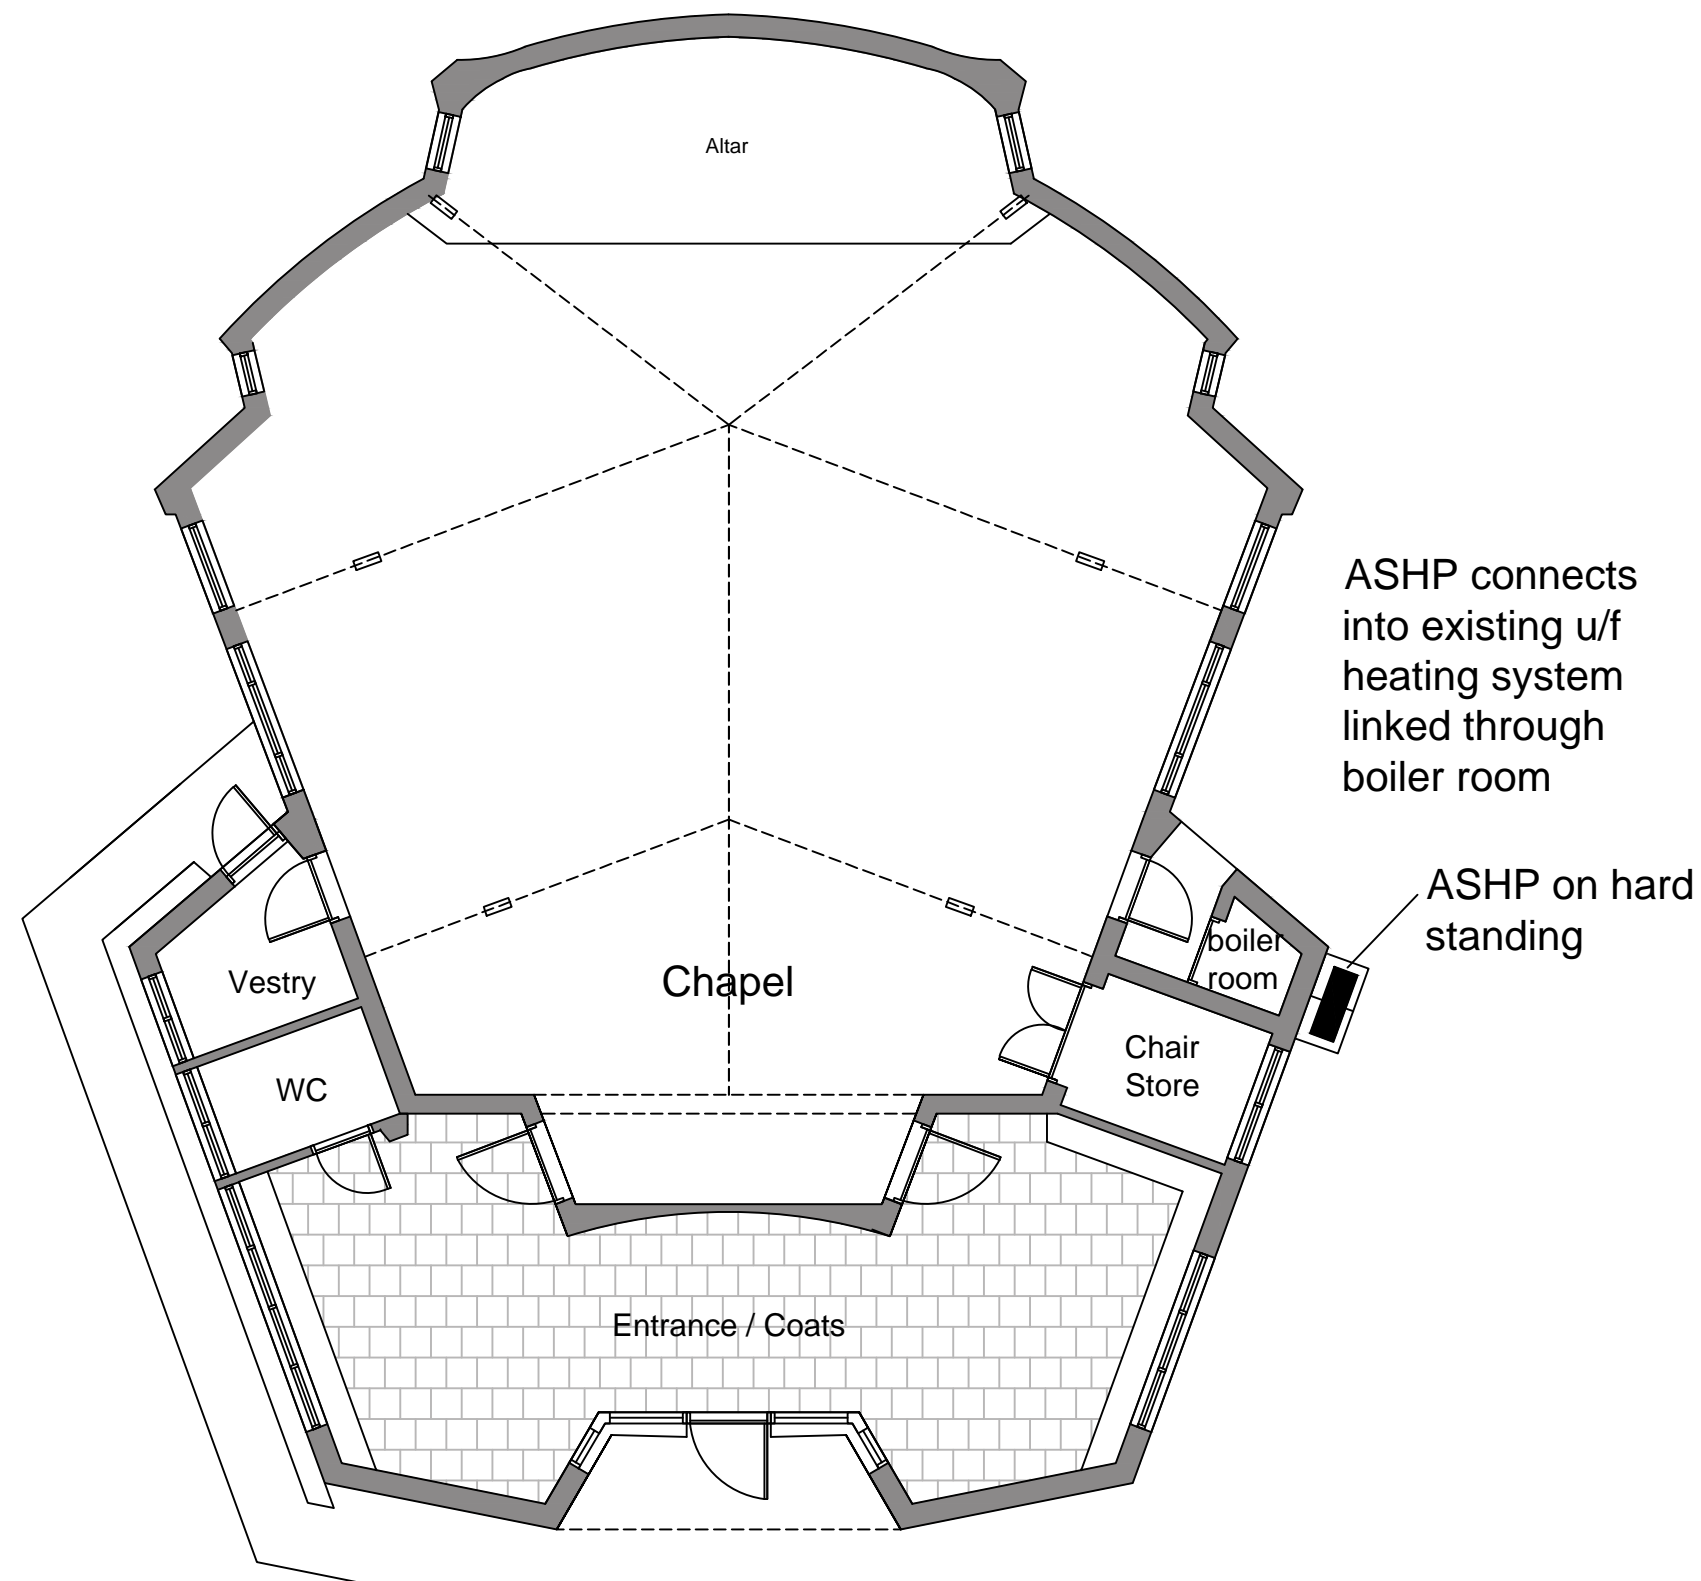

**Air Source Heat Pump at Michael Chapel,  
Newton Dee, Bielside, Aberdeen AB15 9DX  
for Newton Dee Camphill Community Ltd.**

**Ground floor layout  
with Location of Heat Pump**

SCALE: <b>1:100 @ A3</b>	DRWG. NO. <b>NDBG.PL.002</b>	REV.
DATE: <b>15/ 01/ 2021</b>		

**Camphill Architecture**   
and Development

Newton Dee, Bielside, Aberdeen AB15 9DX (01224) 867 450  
camphill.architecture@newtondee.org.uk  
The Studio, Ainthorpe lane, Whitby, N. Yorks YO21 2NJ (01287) 660 754