



**proposed site area
(Michael Chapel)**

- Newton Dee Camphill Community Estate Boundaries
- Development Site boundary within Newton Dee

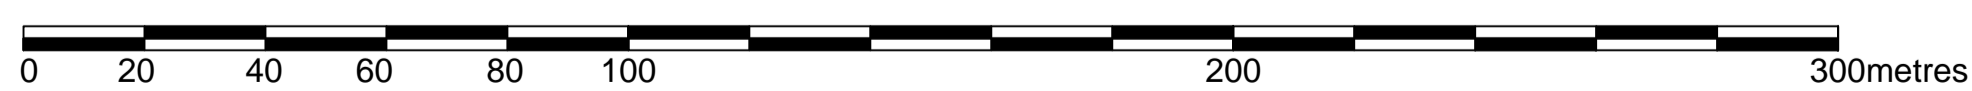

Scale 1:1250

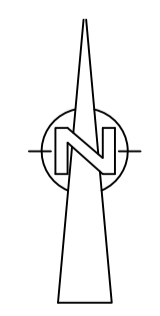

**Air Source Heat Pump at Michael Chapel,
Newton Dee, Bieldside, Aberdeen AB15 9DX
for Newton Dee Camphill Community Ltd.**

Location Plan

SCALE: 1:1250 @ A1	DRWG. NO. NDBG.PL.000	REV.
DATE: 15/ 01/ 2021		

**Camphill Architecture
and Development**

Newton Dee, Bieldside, Aberdeen AB15 9DX (01224) 867 450
camphill.architecture@newtondee.org.uk

The Studio, Ainthorpe lane, Whitby, N.Yorks YO21 2NJ (01287) 660 754