
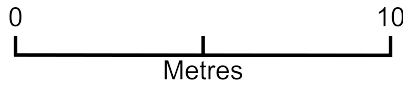


# Proposed Garden Room Block Plan

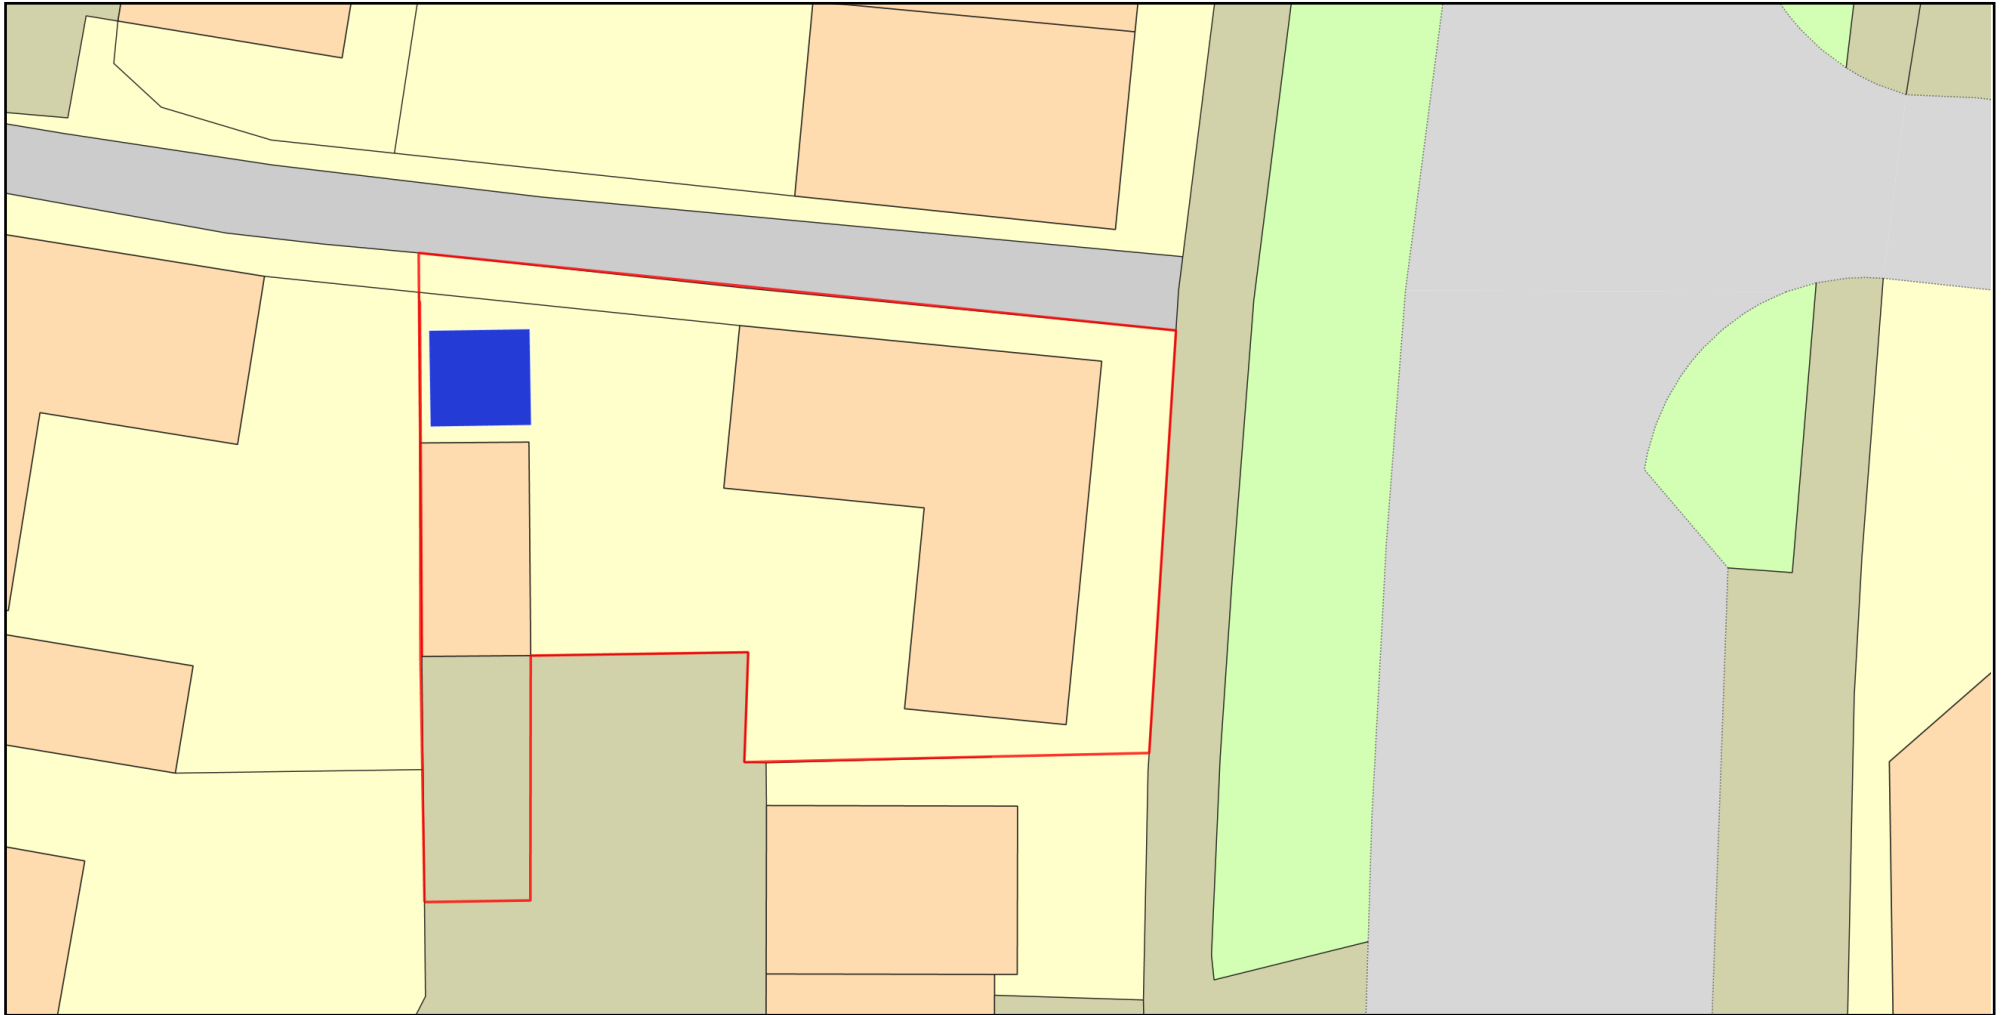

Plan Produced for: Mr & Mrs Pilley

Date Produced: 20 Jan 2021

Plan Reference Number: TQRQM21020143055354

Scale: 1:200 @ A4