




- Tarmac
- Bound gravel
- loose gravel

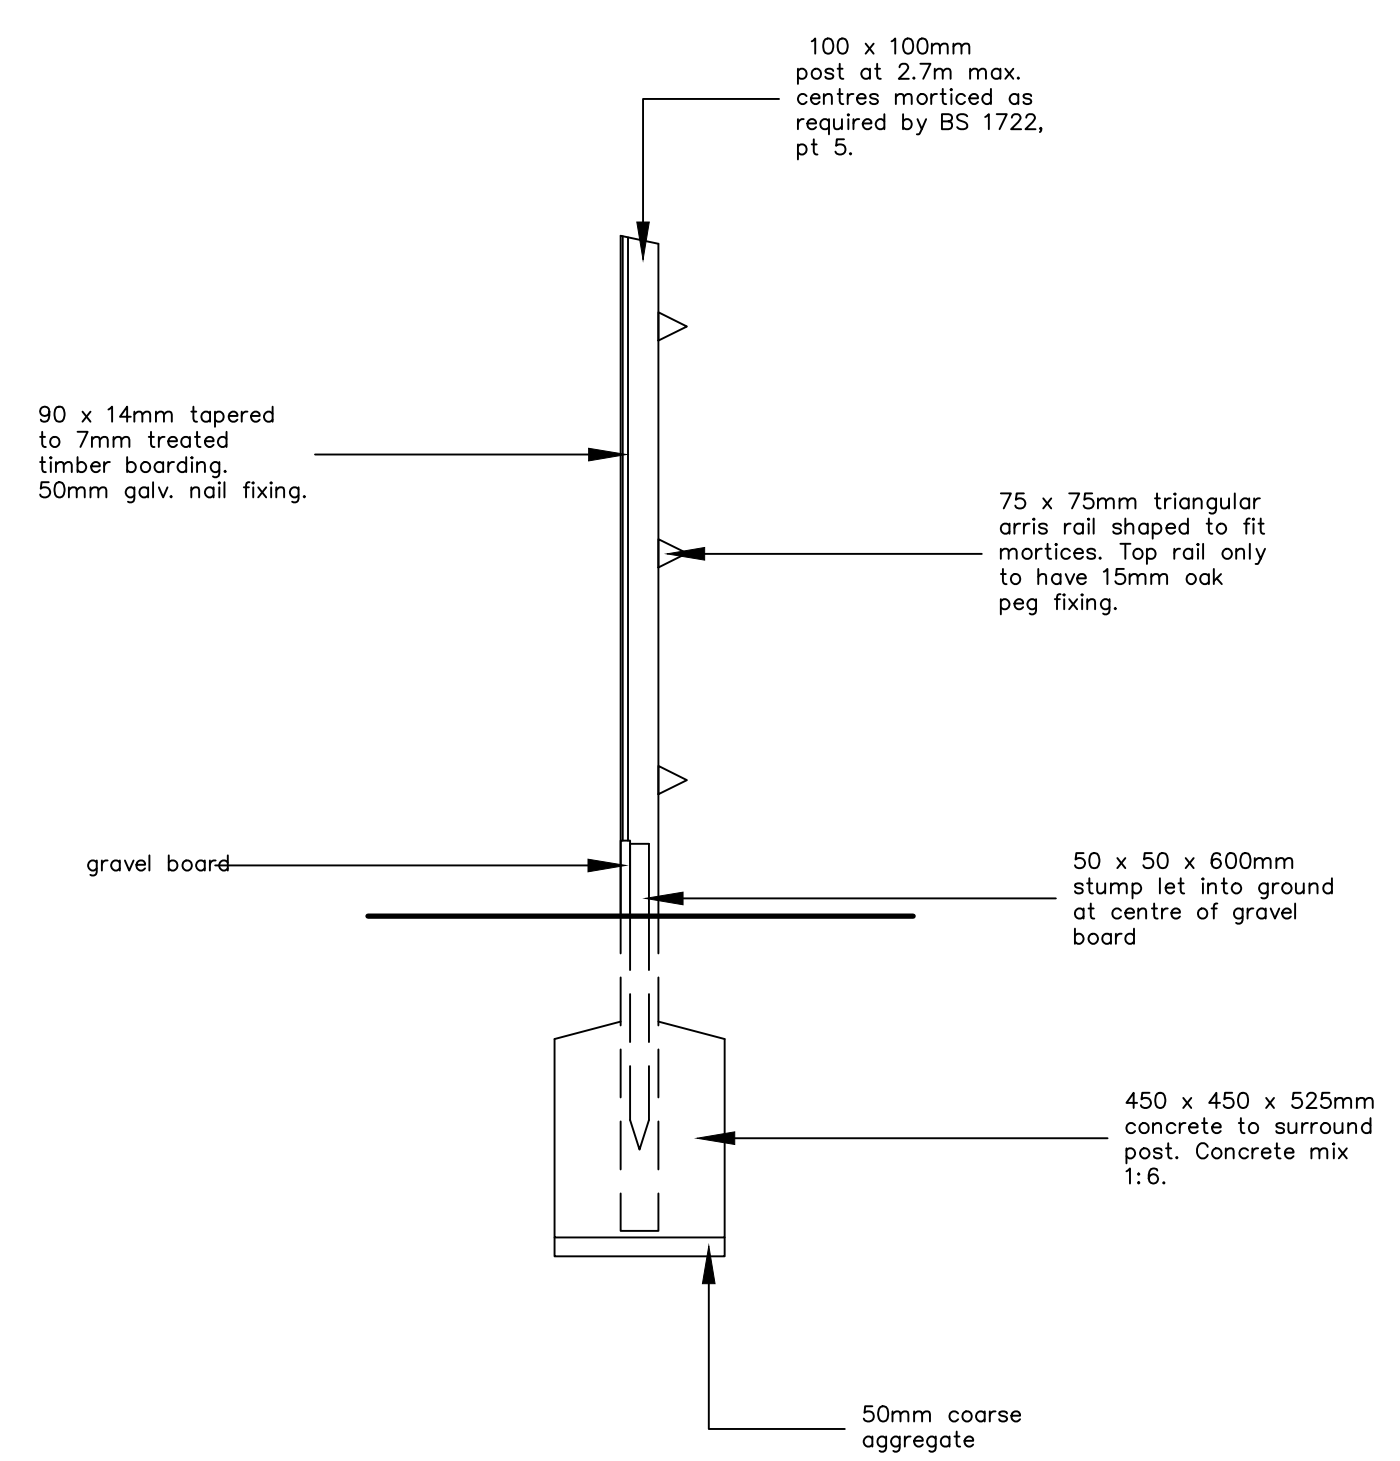

Detail of close boarded fence to refuse store  
scale 1:20

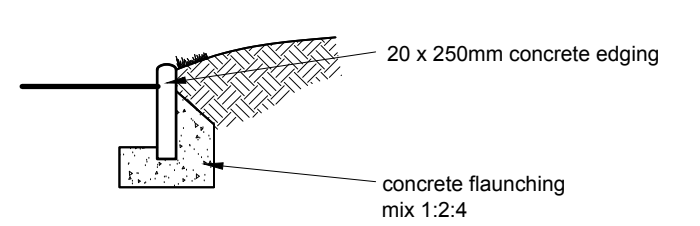

Edge detail to drive and parking bays  
scale 1:20

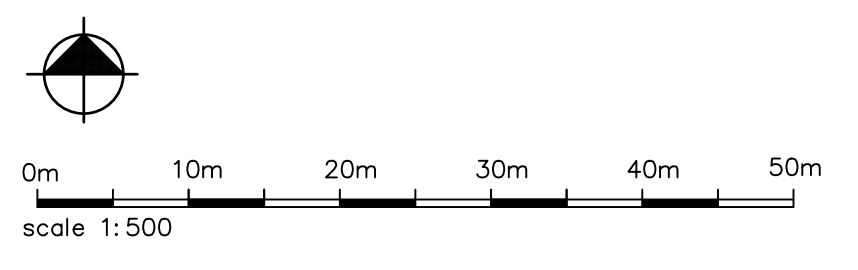

revision	description	date

Client: Stow Healthcare Group  
 Job Title: Halstead Hall Car Park  
 Drawing Title: Proposed extension to car parking  
 Scale: 1:500 @ A1 Drawn By: MS Date: December 2020  
 Job Number: 5636 Drawing Number: 02.A Status: Preliminary

**whitworth**  
 Chartered Architects & Chartered Building Surveyors  
 18 Hatter Street, Bury St Edmunds, Suffolk, IP33 1NE  
 01284 760421 info@whitworth.co.uk www.whitworth.co.uk

NOTE:  
 Do not scale from this drawing. Confirm all dimensions on site. Refer any discrepancies to the Architect before work is put in hand. Read this drawing in conjunction with the relevant sections of the specification, schedule of works and other drawings.  
 This drawing is copyright of whitworth.