


ground floor as proposed

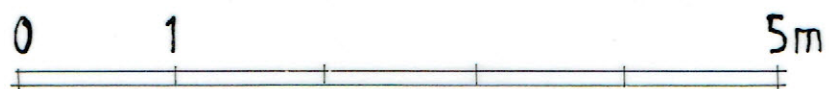

Proposals at 1919 Great Western Road Glasgow scale 1:50 dwg no. 28140 / 2a
