






Example of fencing

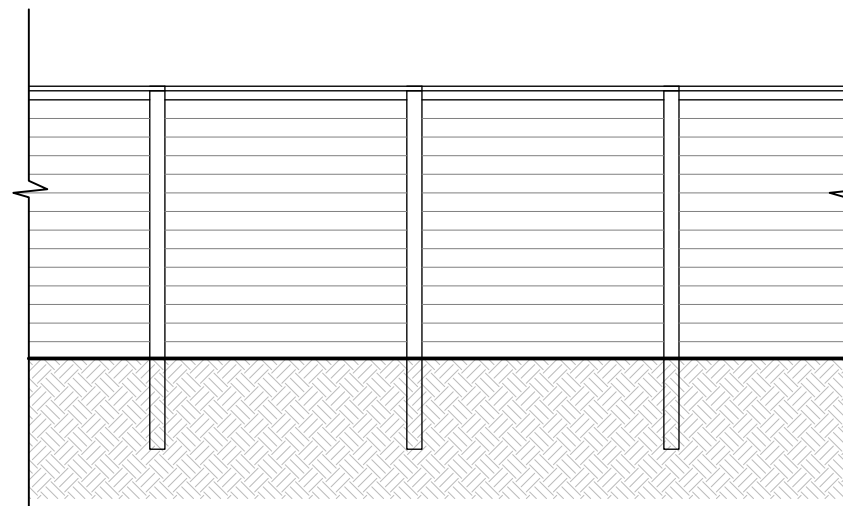


Acoustic fencing in elevation

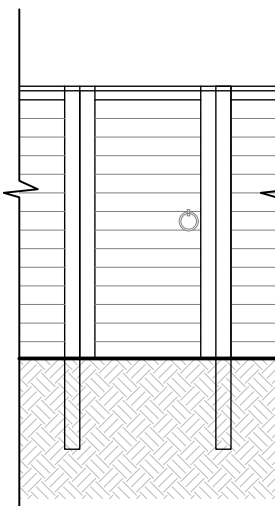

Gate in elevation

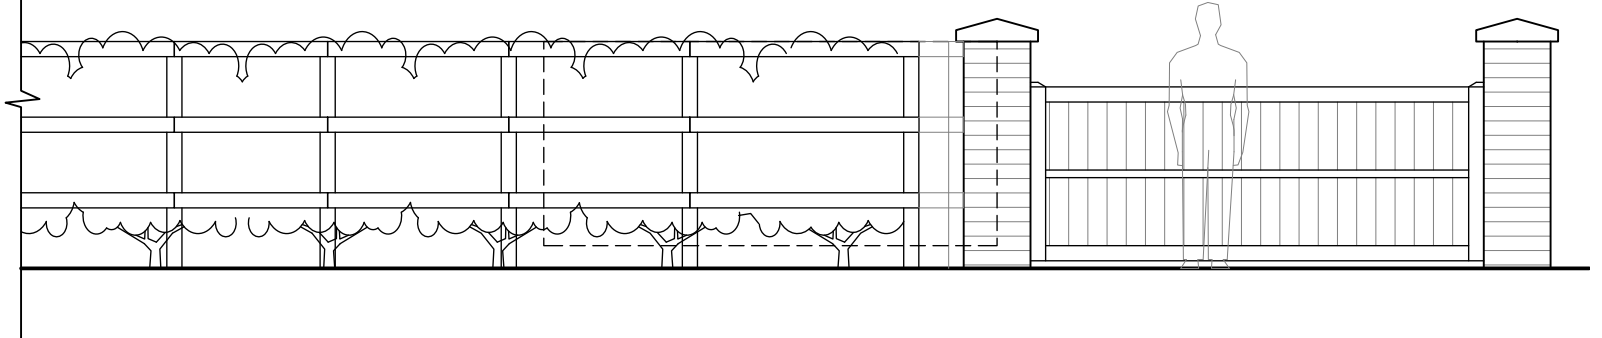

Elevation of sliding gate (1200mm) with brick piers. 1500mm post and rail fence with holly hedge (hedge 1) behind. Dashed line shows position of sliding gate behind hedge when gate is open.

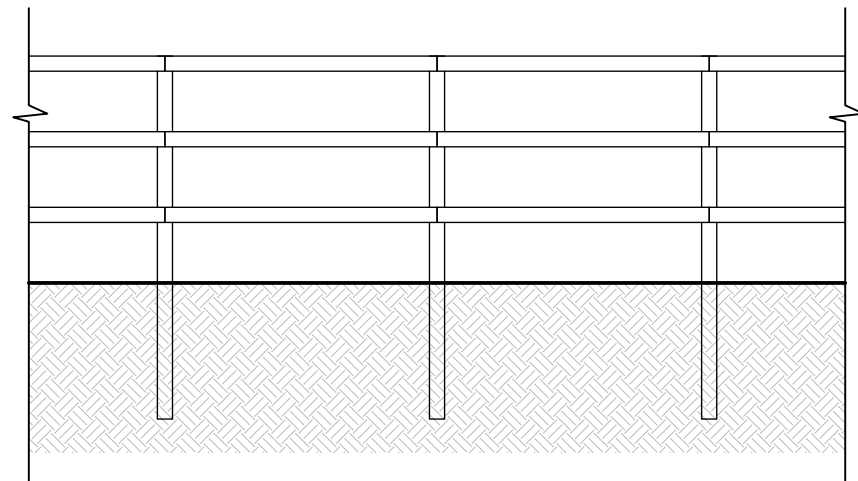

Post and rail fencing in elevation

Scale: 1:50 @ A4



A 20.01.21 Gate elevation added

SEM

MR ANDREW FIDDES

REVISION: A

WILLOW COTTAGE

SCALE: 1:50 @ A4

006 ELEVATIONS

SEM

06.01.20

**rengadesign**

[www.rengadesign.co.uk](http://www.rengadesign.co.uk)

© renga design Ltd. Contractors must work only to figured dimensions which are to be checked on site.