



SOUTH ELEVATION

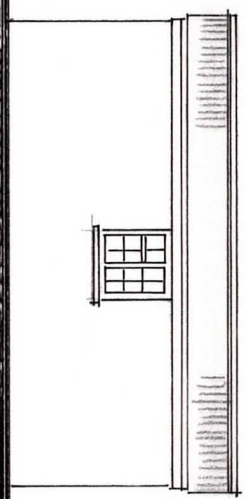


EAST ELEVATION


Clay tile
roof
Brick
walls

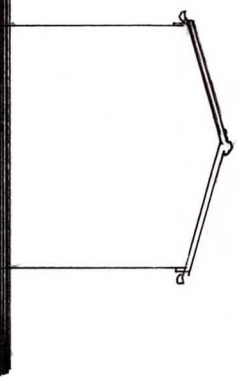

NORTH ELEVATION

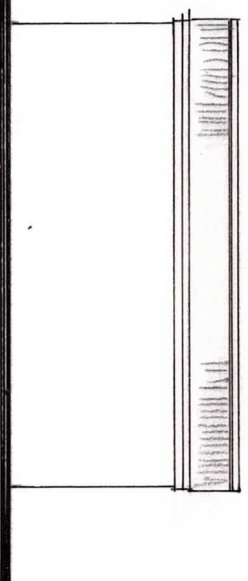


WEST ELEVATION

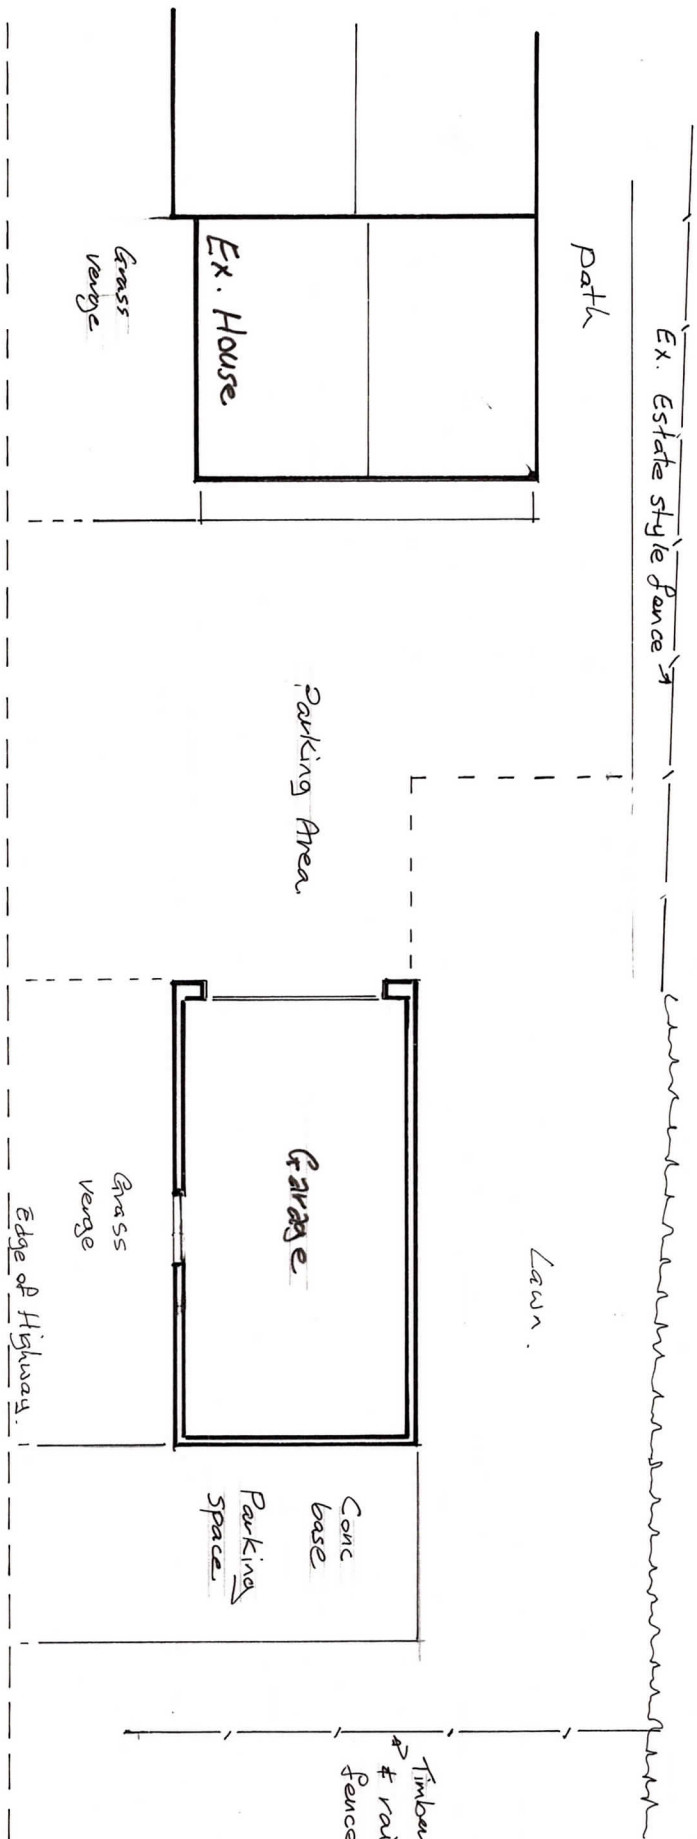


EX. Hedge row

EX. Estate style fence

Path

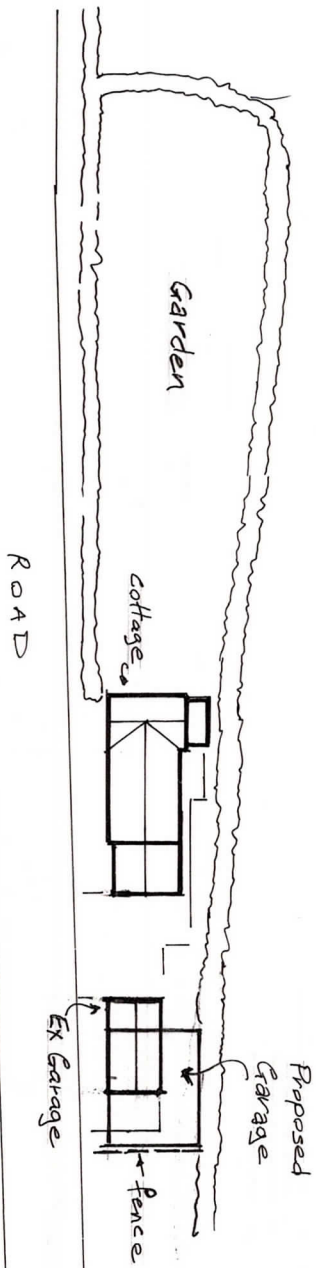

SITE PLAN 1:500

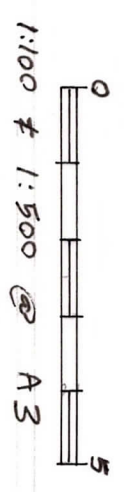

PROPOSED GARAGE
FORSYTHIA COTTAGE
HALMORE GLOS.
EXISTING PLAN, SITE PLAN
& ELEVATIONS

PLAN.

1:100 / 1:500 Nov 20
20/21 1.