


1 2 3 4 5
Scale 1:50

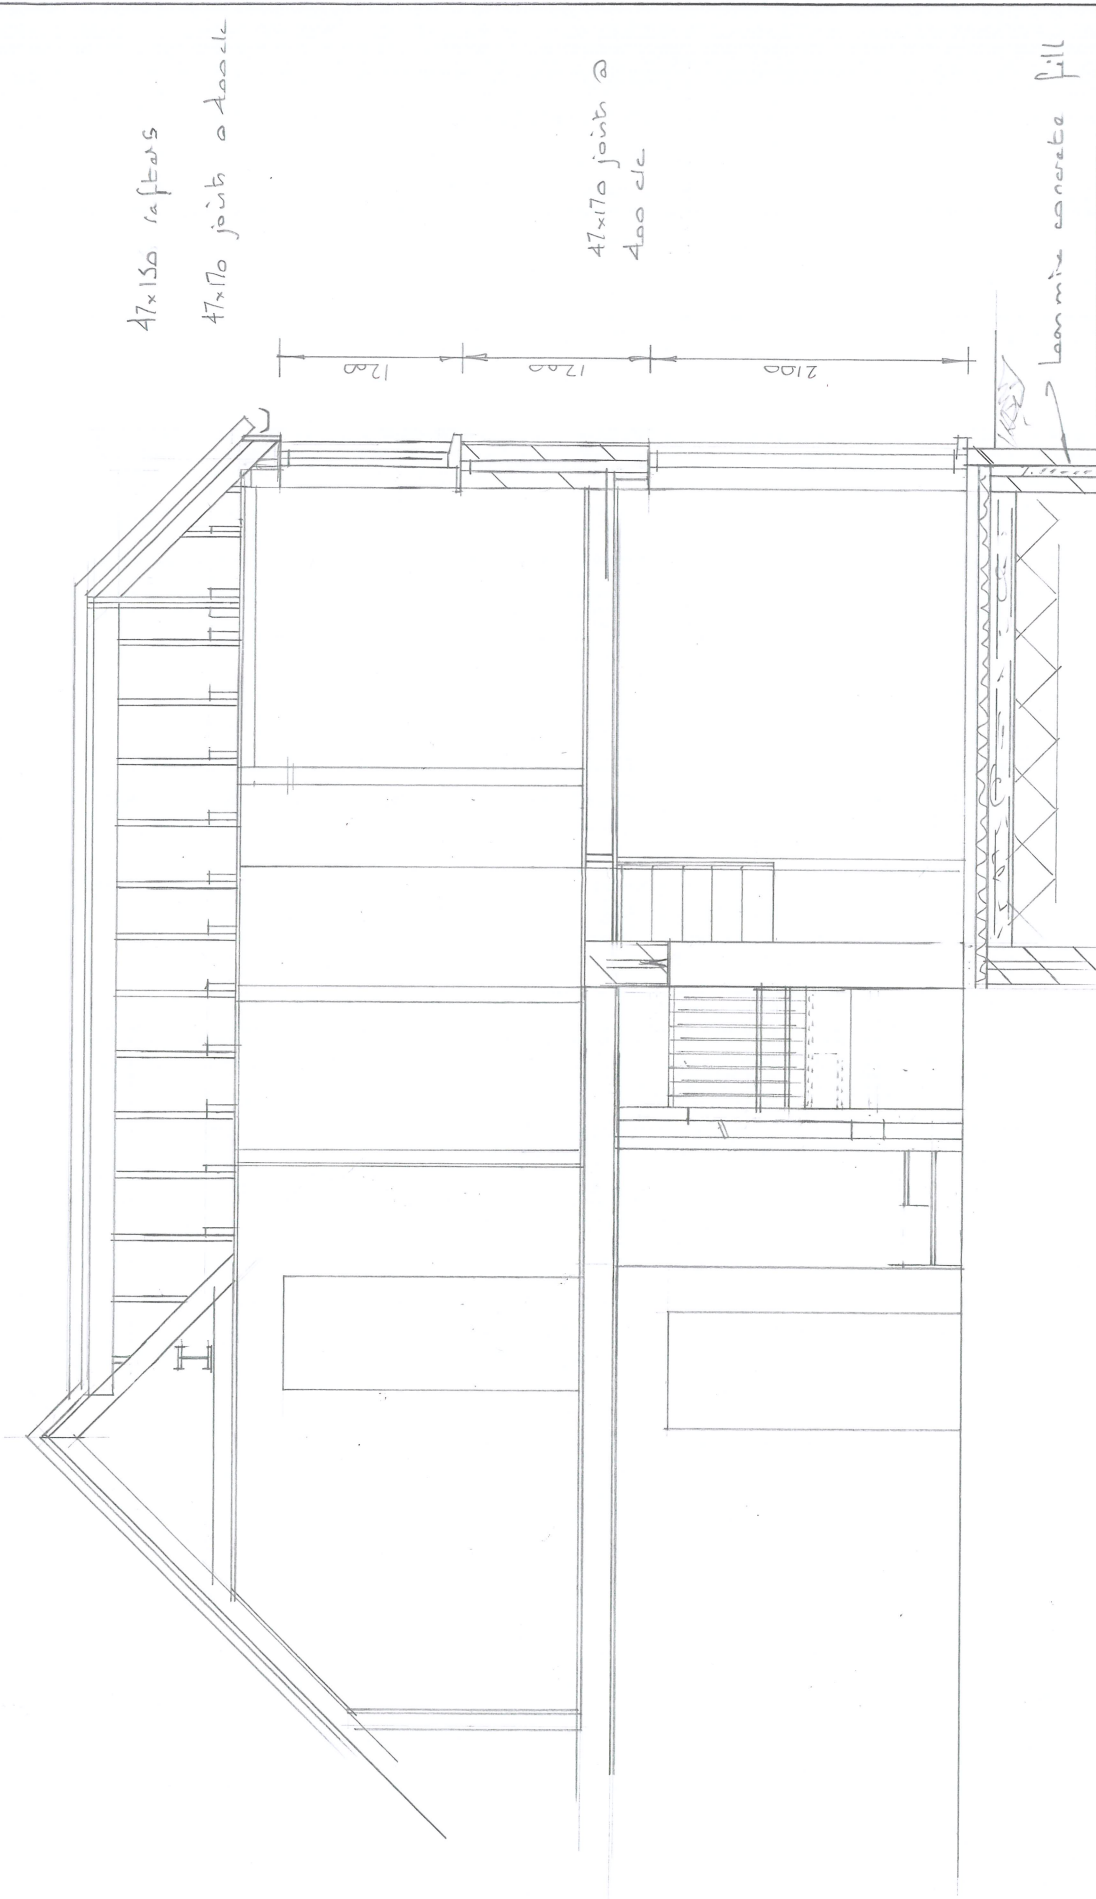

ISSUE	
1	27.08.20
	REVISION
2	12.12.20
	ff. reduced in width

SECTION B-B

DRAWING NO. 1449	SCALE as shown	
EXTENSION TO REAR 6 BEECHWOOD CLOSE FLORE	Plot	Cons
	5	6

ALL DIMENSIONS AND DIMENSIONS TO BE CHECKED AND
VERIFIED BY THE CONSULTANT OR LOCAL AUTHORITY