



A4 paper size

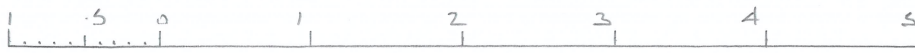

scale 1:50

47x150 rafters
47x170 ceiling joists

22½° pitch

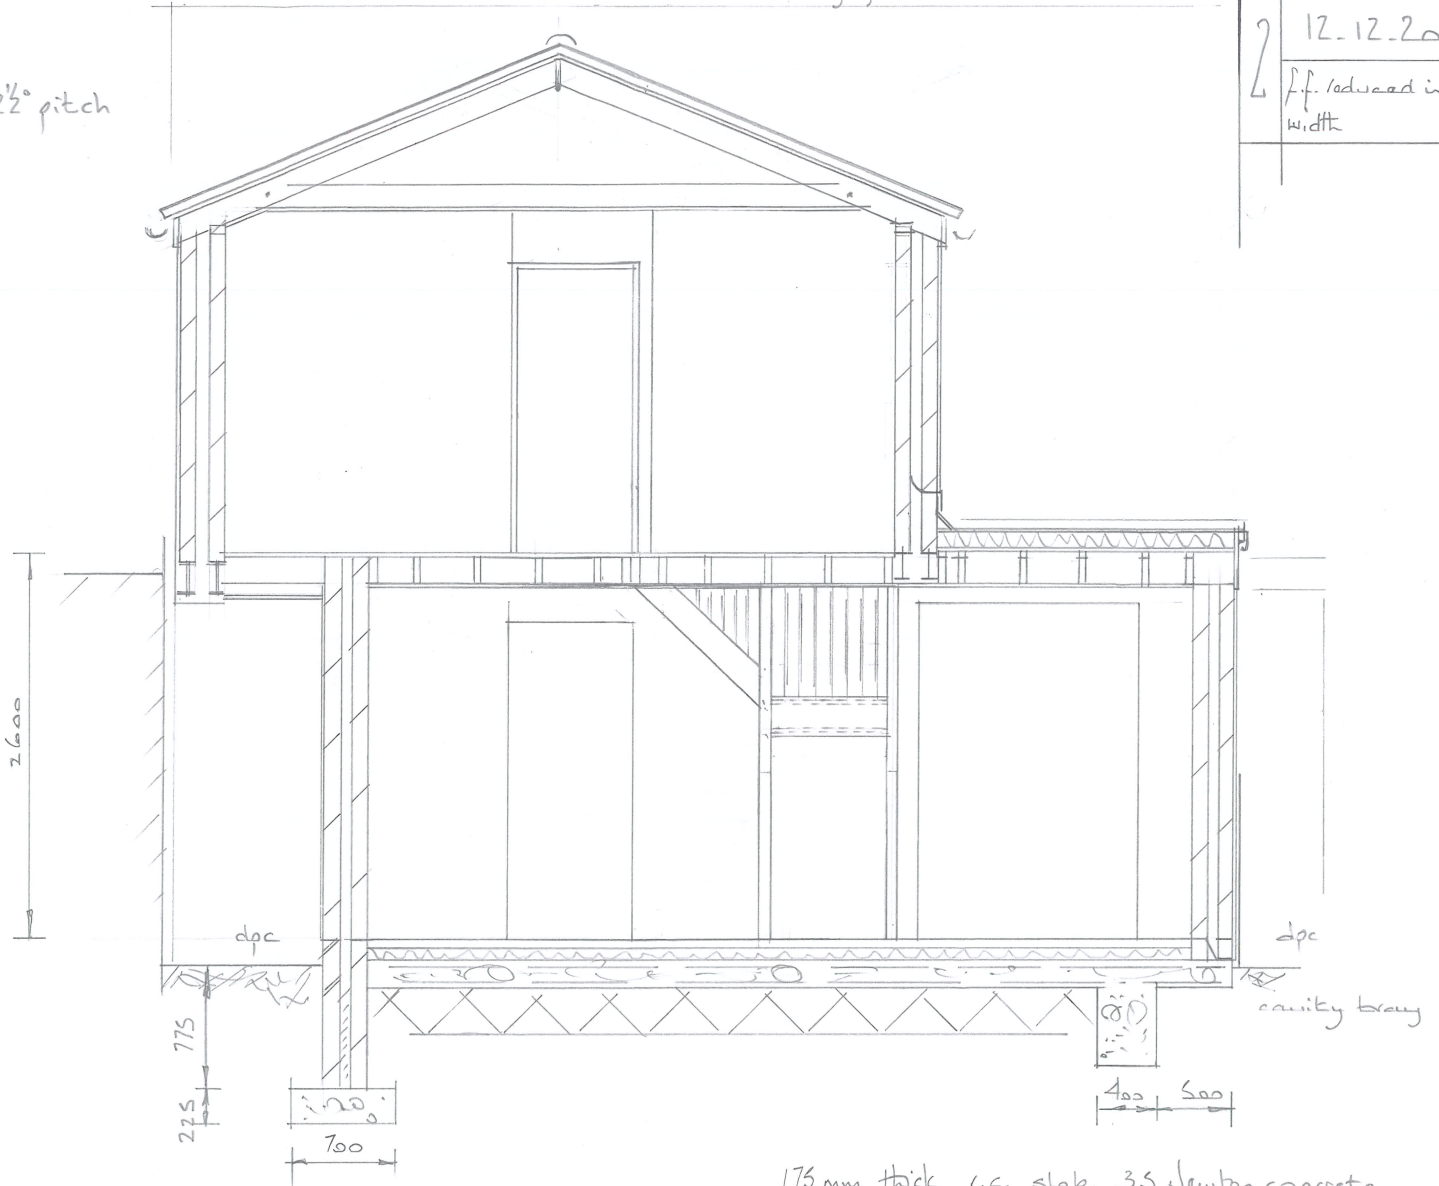

175 mm thick i.c. slab, 35 Newton concrete

SECTION AA

ISSUE

27-08-20

REVISION

12-12-20

f.f. reduced in width

DRAWING No. 1449

SCALE unknown

EXTENSION TO REAR
6 BEECHWOOD CLOSE
FRAME

SHEET Cons'

6

7

ALL INFORMATION AND DIMENSIONS TO BE CHECKED AND
VERIFIED PRIOR TO CONSTRUCTION OF ALL BUILDING MATERIALS