


SCALE BAR: 1:200

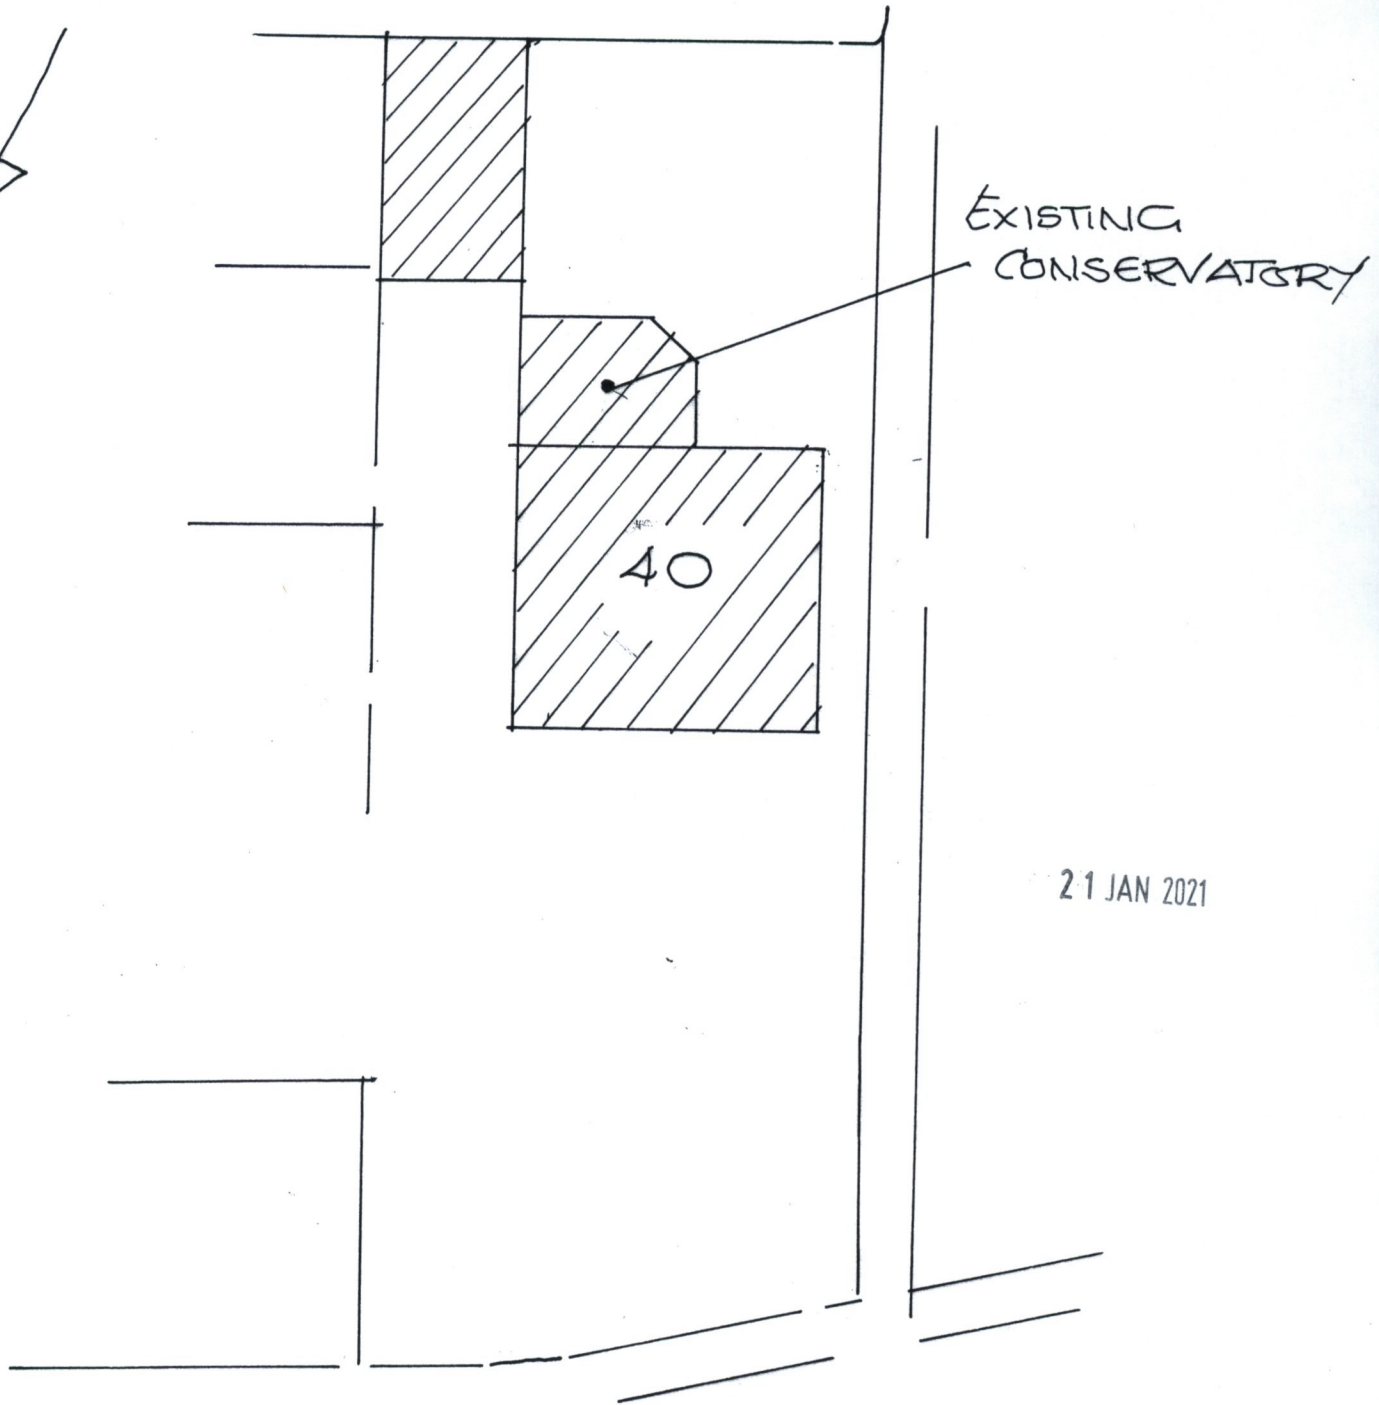

21 JAN 2021

MCL21/0170

SITE BLOCK PLAN = EXISTING.

Scale = 1:200 • JUNE 20 • DRG: LA/J/8

40, MARSTON CLOSE • WALDESLADE

JG