


SCALE BAR : 1:200

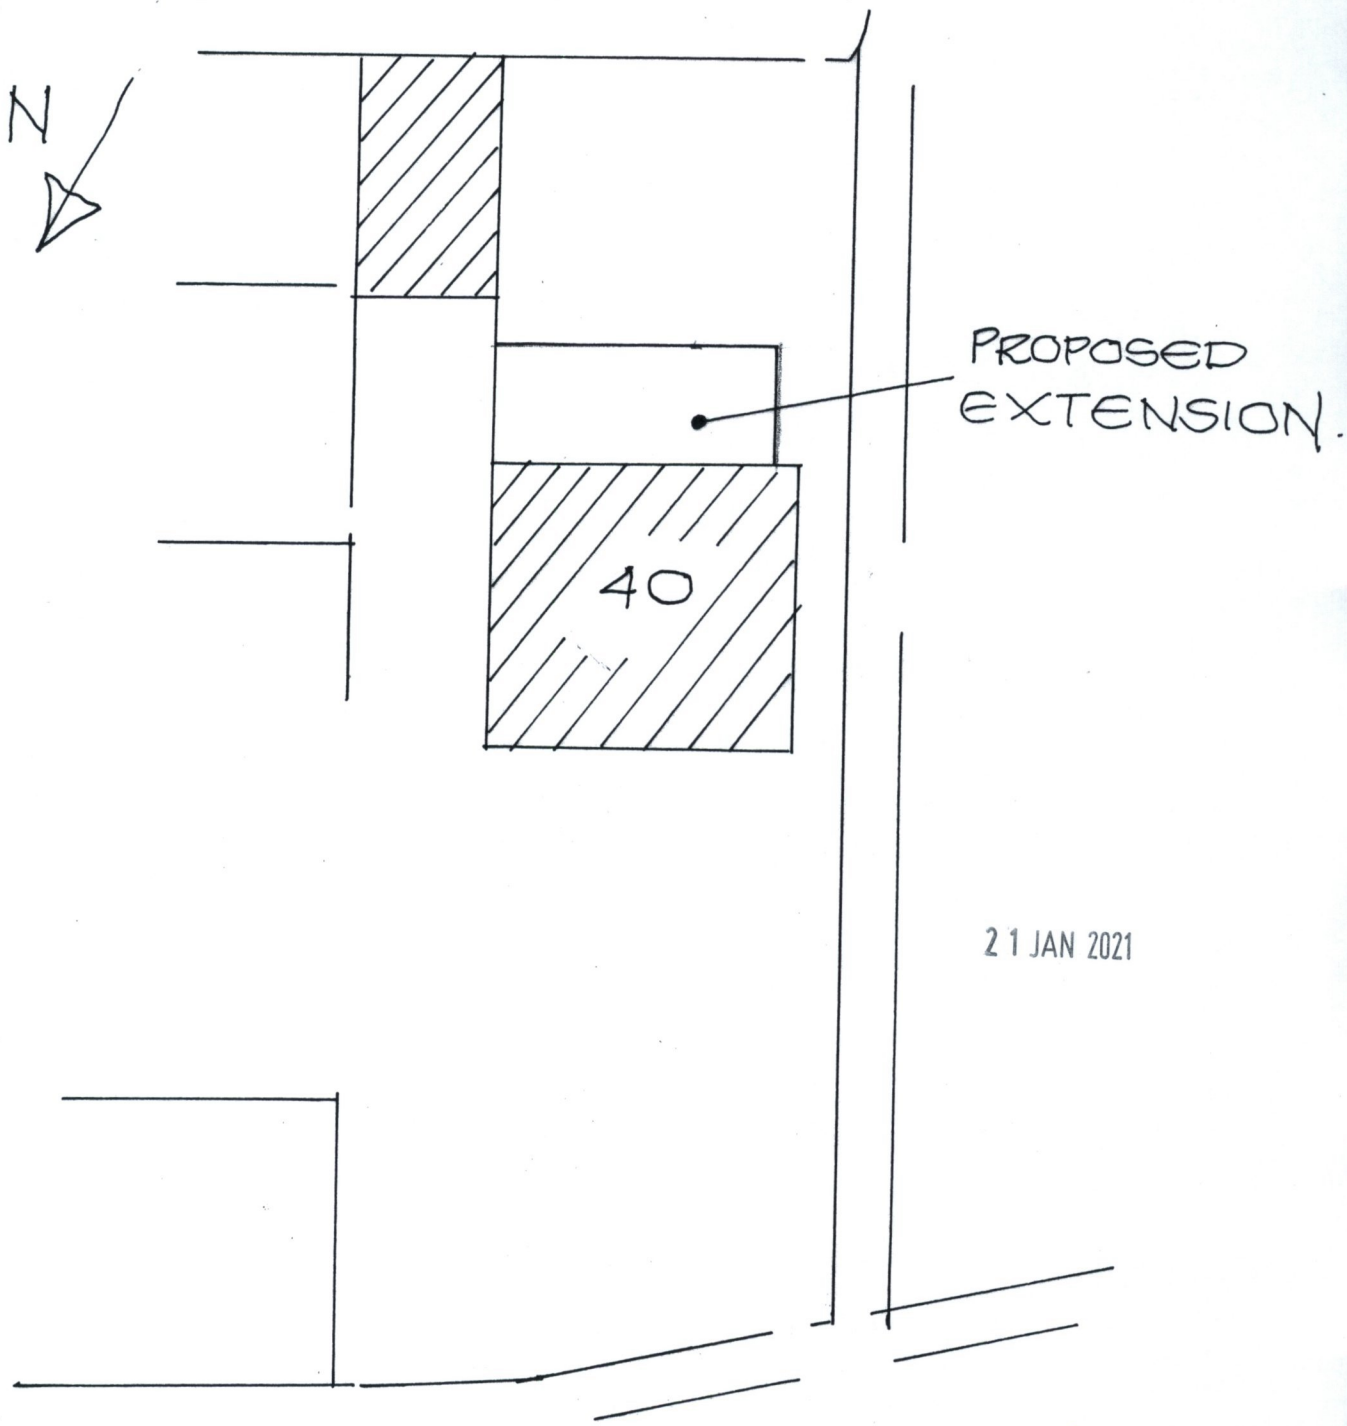

SITE BLOCK PLAN - PROPOSED

Scale = 1:200 · JUNE 20 · DRG = LA/J/9

40, MARSTON CLOSE - WALDESLADE

UC1