
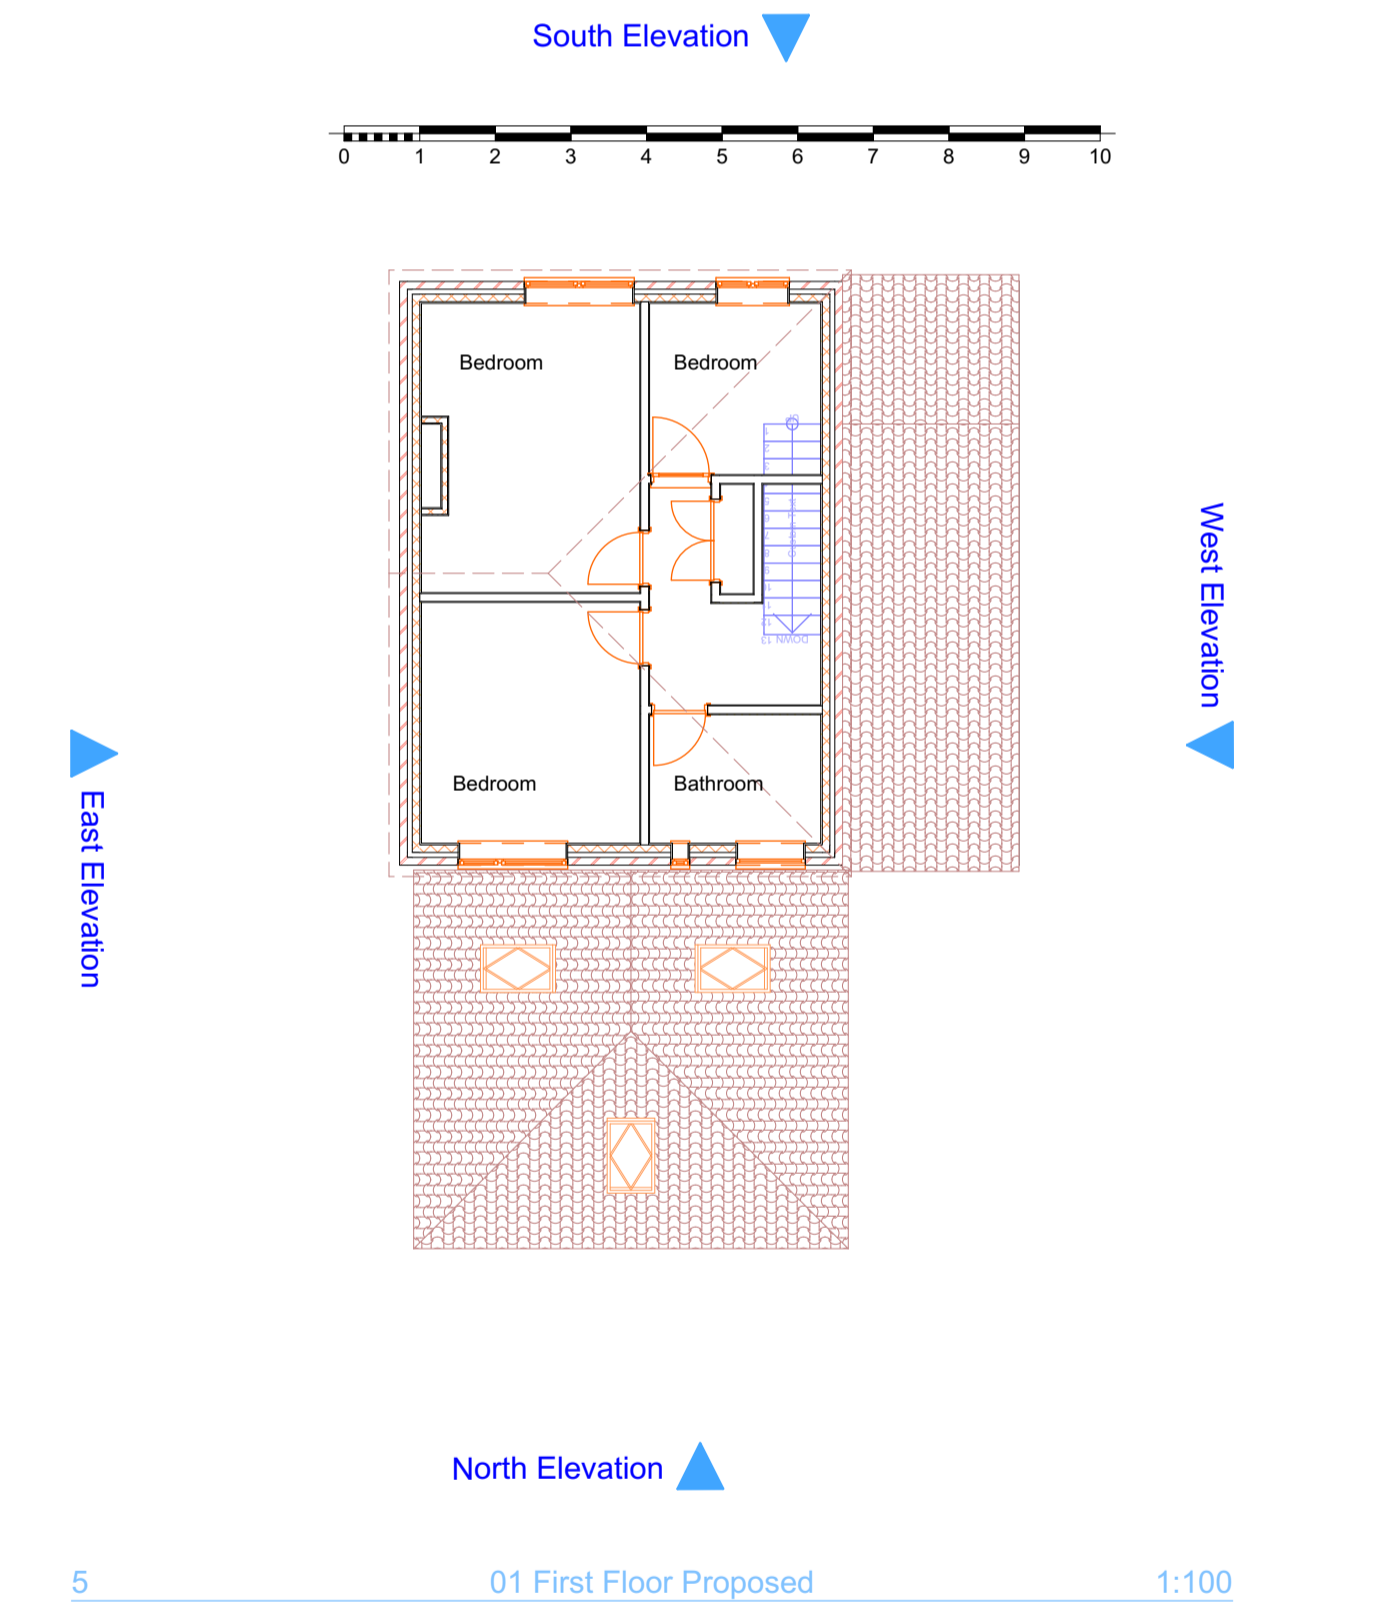


1 GF Ground Floor Existing 1:100

2 01 First Floor Existing 1:100

3 Roof - Existing 1:100

9 Existing 3d - Not Materials 1:100

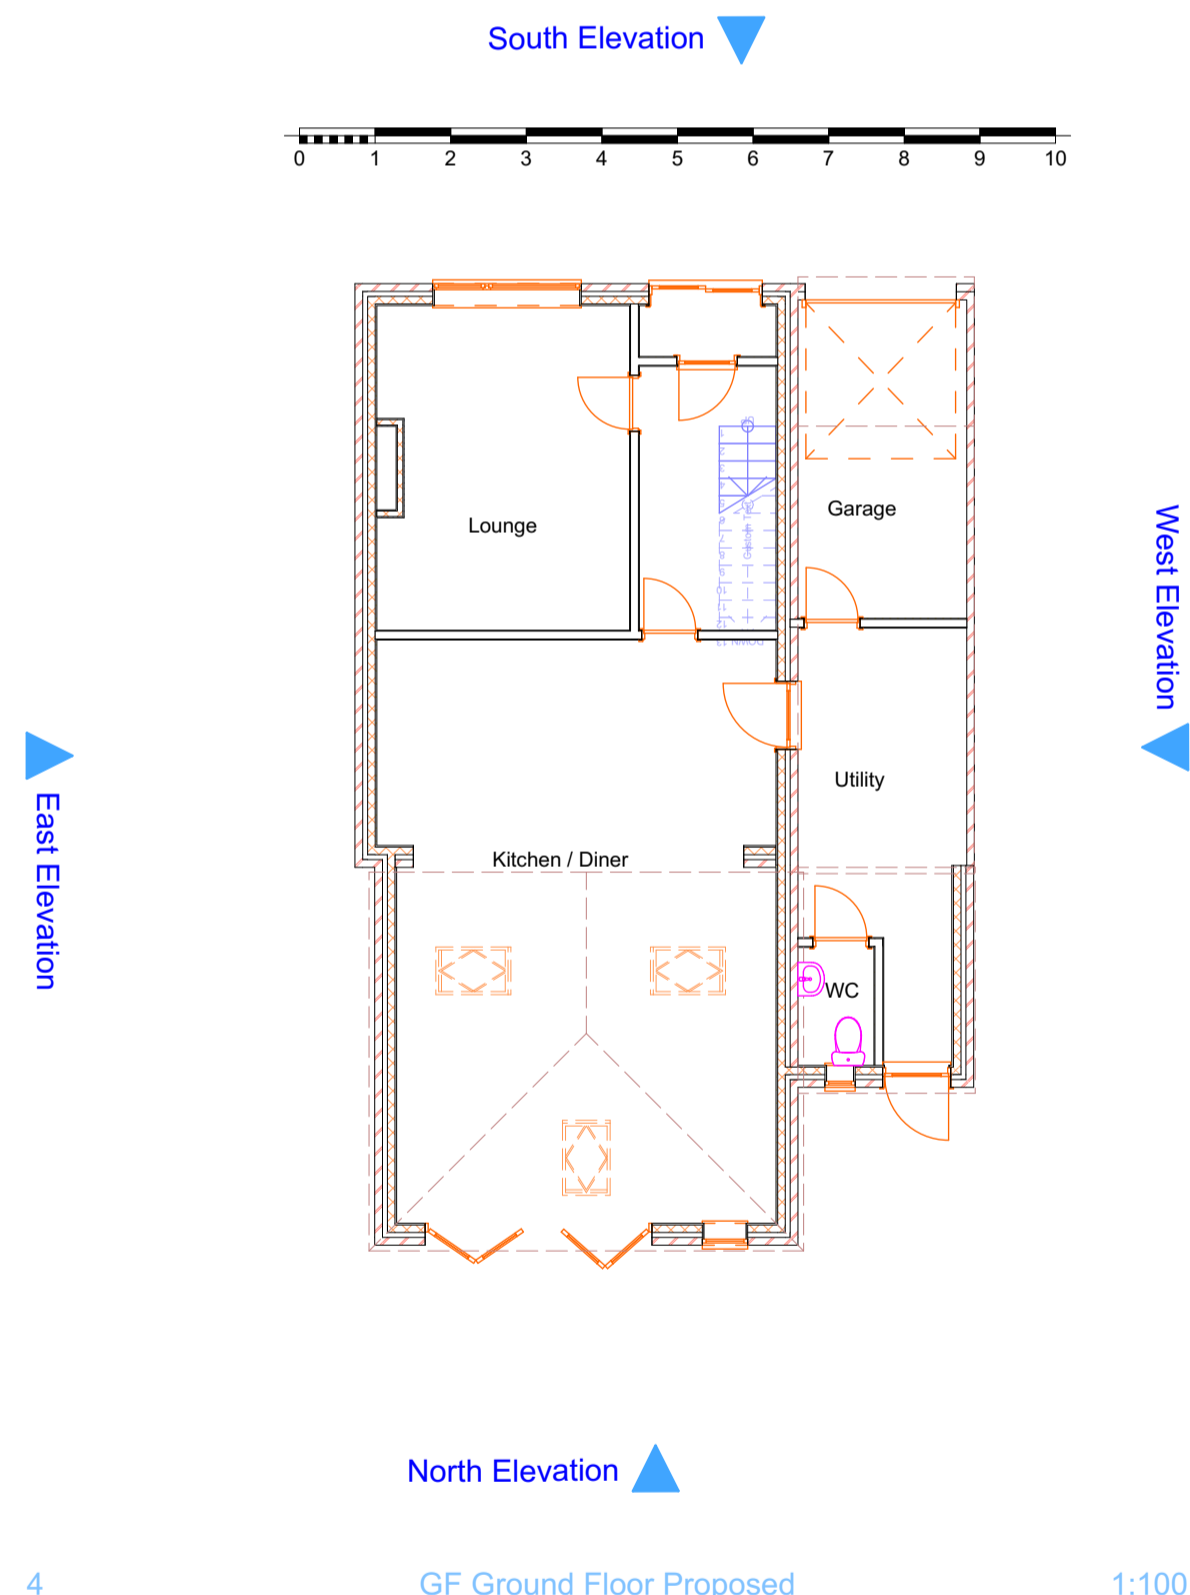

4 GF Ground Floor Proposed 1:100

5 01 First Floor Proposed 1:100

10 Proposed 3d - Not Materials 1:100



ARCHITECHNOLOGY.  
**DESIGN**

This document and its design content is copyright ©. It shall be read in conjunction with all other associated project information including models, specifications, schedules and related consultants documents. Do not scale from documents. All dimensions to be checked on site. Immediately report any discrepancies, errors or omissions on this document to the Originator. If in doubt ASK.

Client Approval	Scales @ A1	Date
A - Approved	1:100, 1:20	2021-01-18
B - Approved with Comments		
C - Do Not Use		

Layout Title  
**Plans - Floorplans**

Architechnology.design  
44 Cranford Close Rainham, Kent ME8 7HD

Project  
**57 Elmstone**

status  
**Planning Application**

Site Address  
**57 Elmstone Road Rainham Kent ME89BE**

Drawing Number	project	originator	zone	level	type	role	number	rev
Layout ID	02.1							