




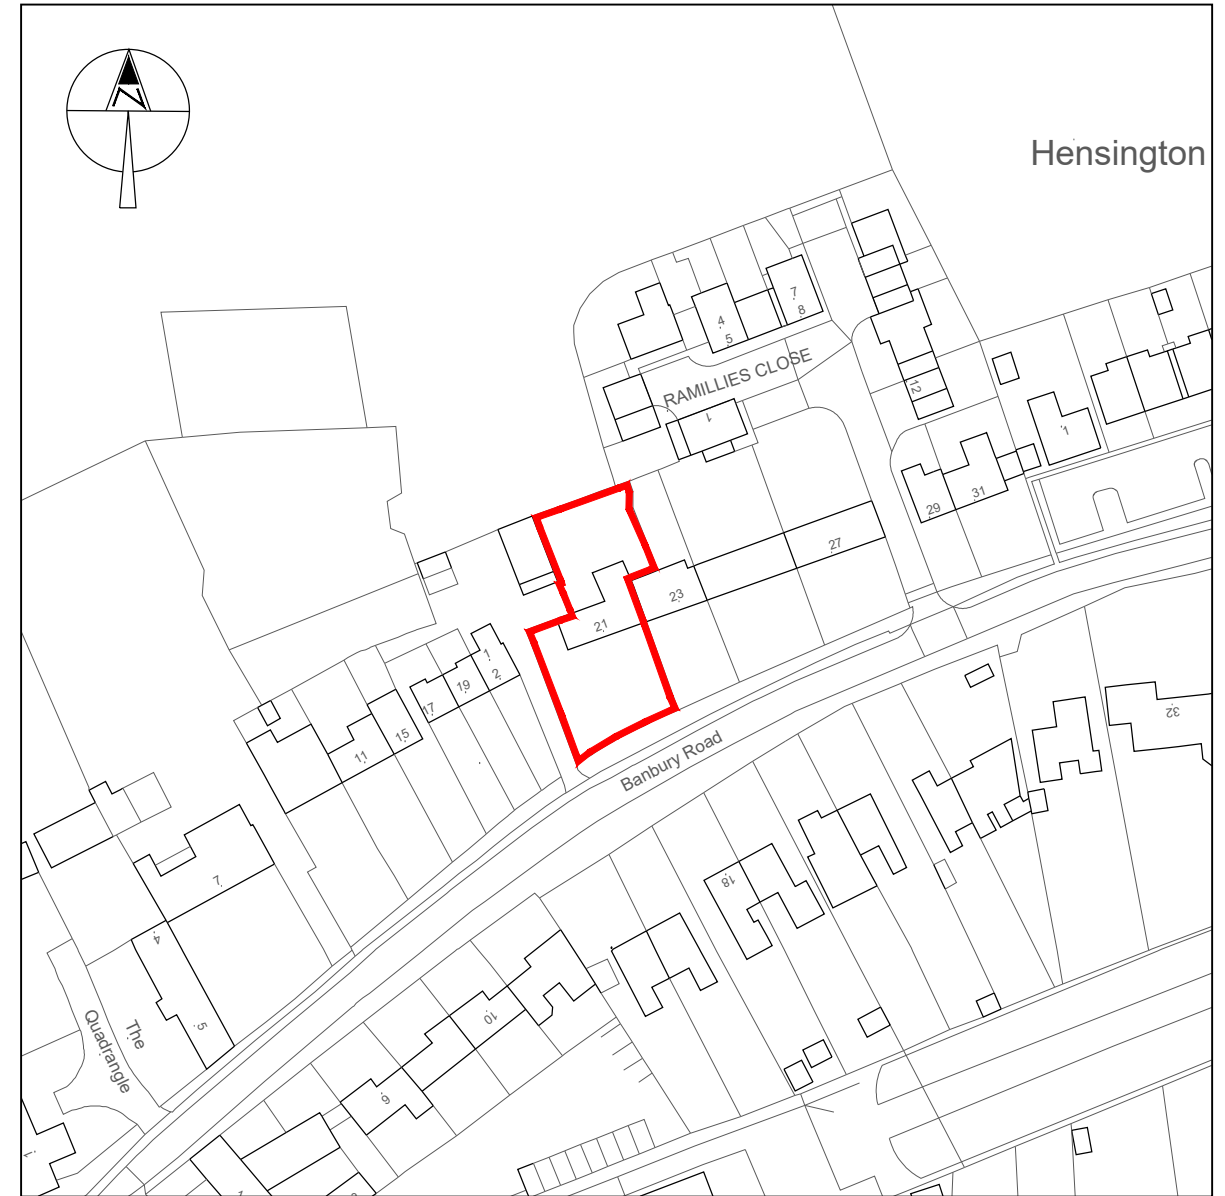

Block plan 1:500

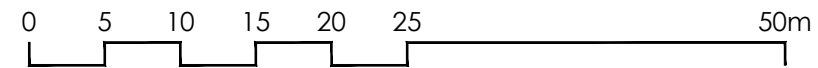

Site location plan 1:1250

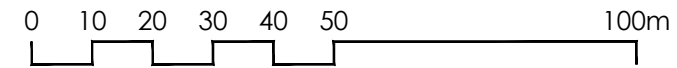

DREWTECH

Architectural Design Services
10 Combe Road, Stonesfield
OX29 8QB
mark@drewtech.co.uk
Tel: 07487691528

Revision

Project: 21 Banbury Road Woodstock
--

Description: Block plan and site location plan
--

Date: 14 Dec 2020

Scale: 1:500, 1:1250 @A3
--

Drawing no: 20025-P.01
