




Existing Section A-A'

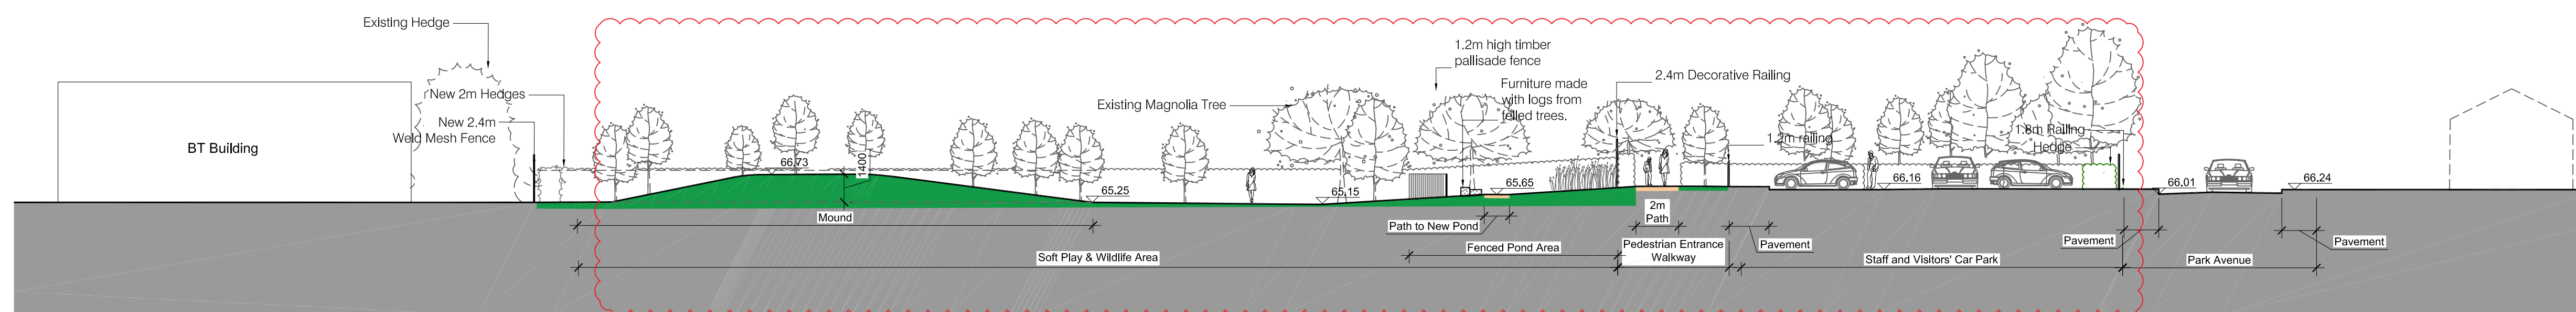



Proposed Section A-A'

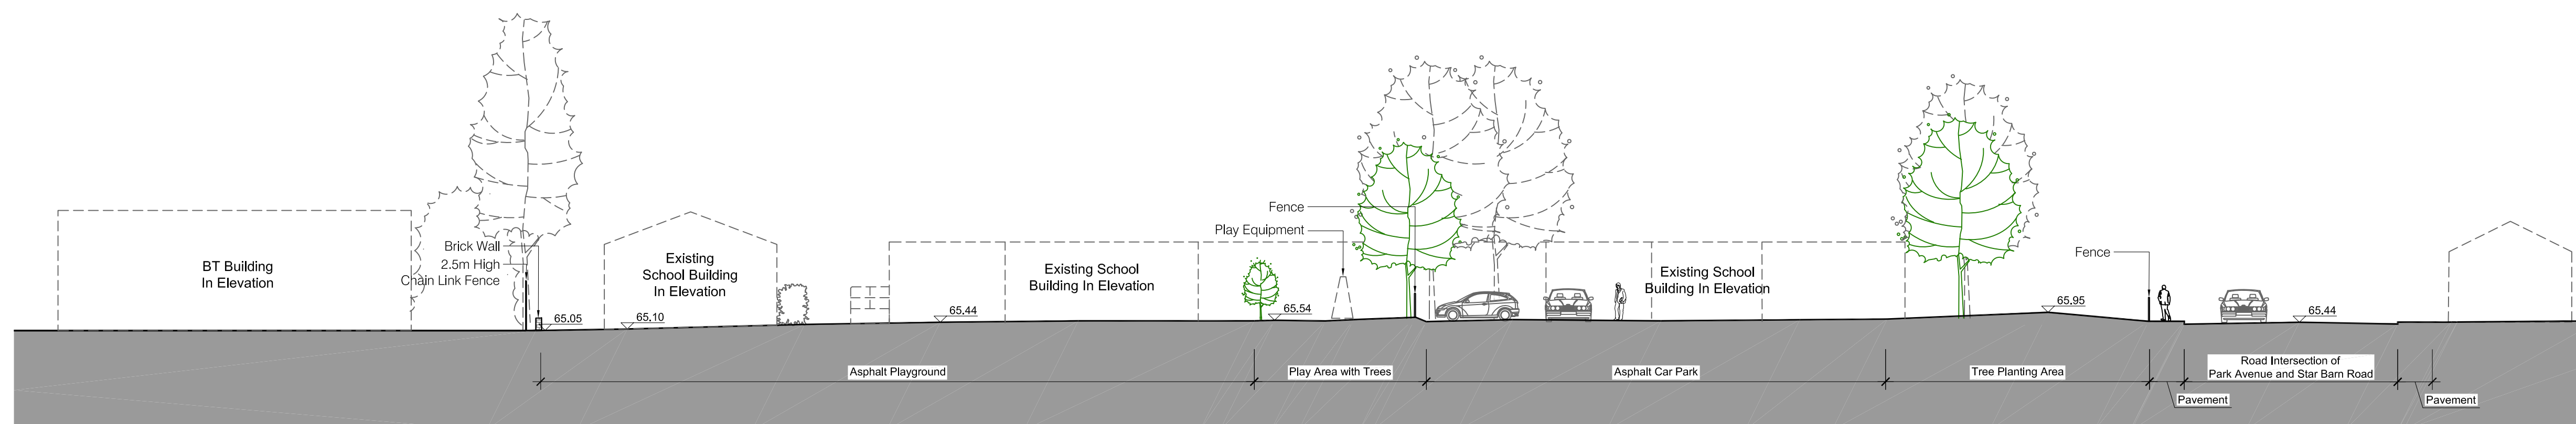

Existing Section B-B'

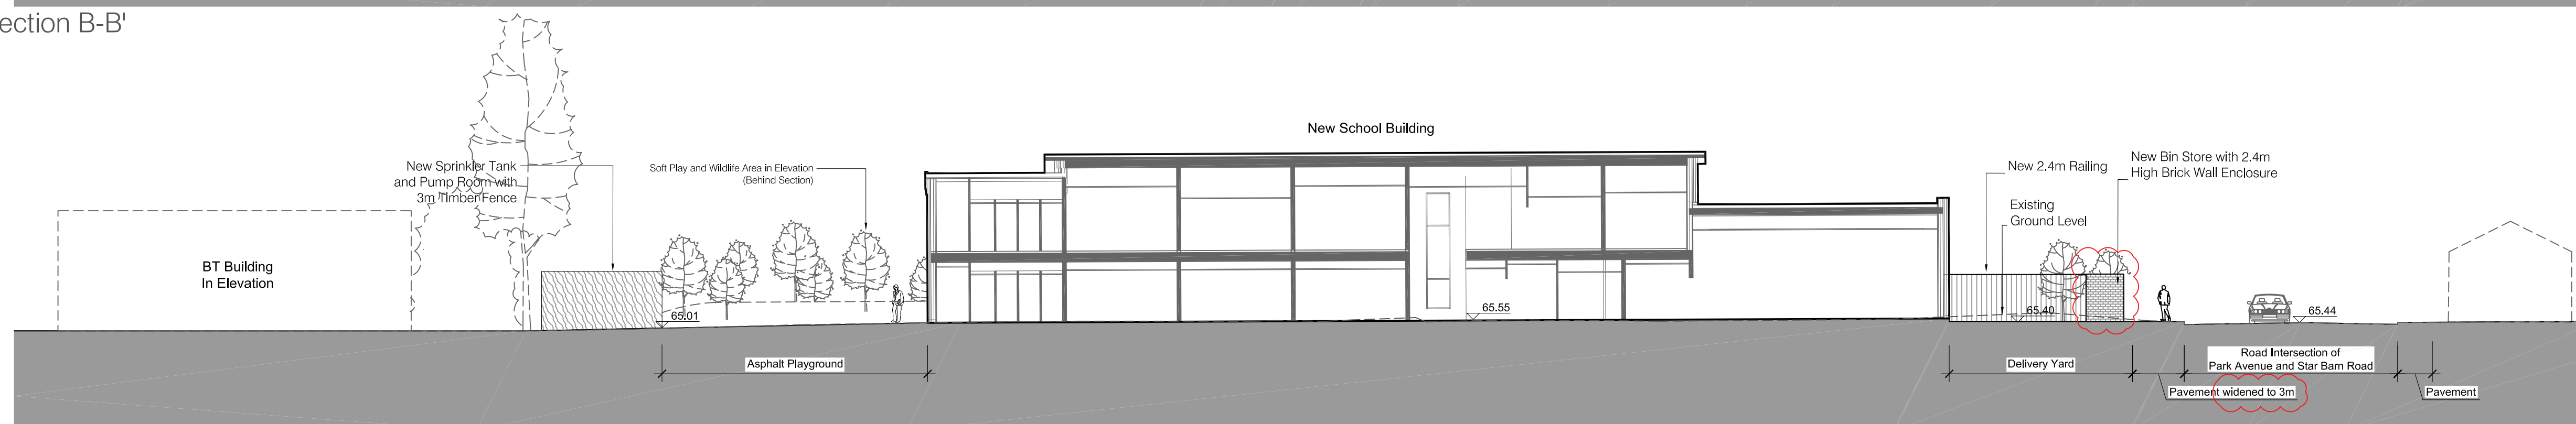

Proposed Section B-B'

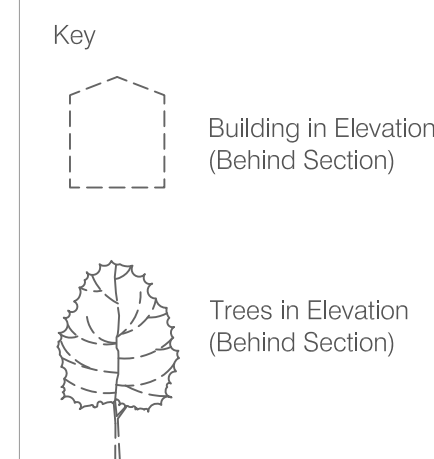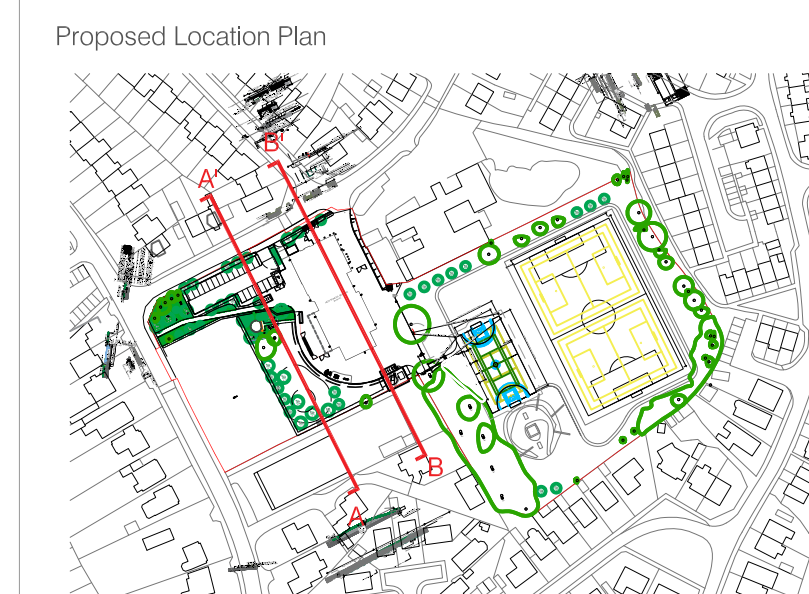

Issue	Revision Description	Date	D'wn	Crk'd
F	Proposed Section A-A' revised to reflect amended layout, back of new bin store adjusted to suit highways comments.	12/12/2020	AP	PB
E	Fence and bin store heights raised to 2.4m.	14/07/2020	PB	PB
D	Issued for Planning	13/05/2020	AP	PB
C	Building Section Revised	20/04/2020	AP	PB
B	Revised to incorporate other plan changes.	23/03/2020	AP	PB
A	First Issue	24/02/2020	AP	PB

Project
 Elm Park Primary School

Client
 South Gloucestershire Council

Drawing Title
 Landscape Sections

Project No. 1952
 Drawing No. 2105
 F

Project Stage	Issue Subtitle	Origin	Zone	Level	Type	Discipline	Subdiscipline
RIBA 3	Suitable for Stage Approval	NVB	XX	XX	DR	L	S4

