
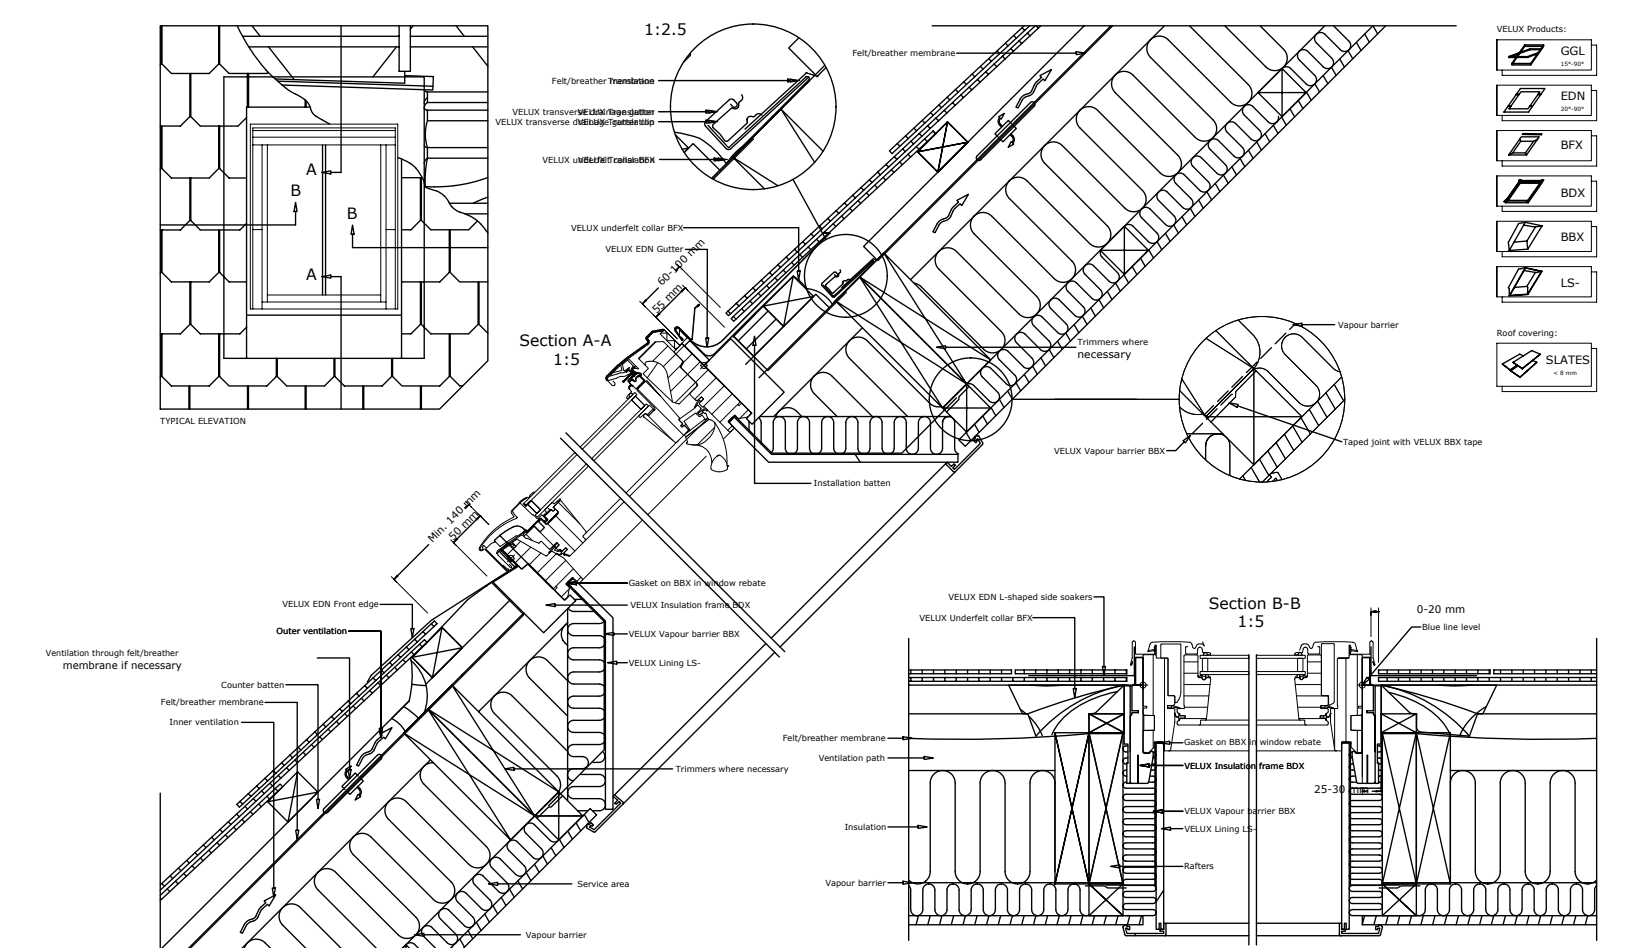


SECTION A - A 1:25 DETAIL OF EAVES / VELUX / WINDOW OPENINGS

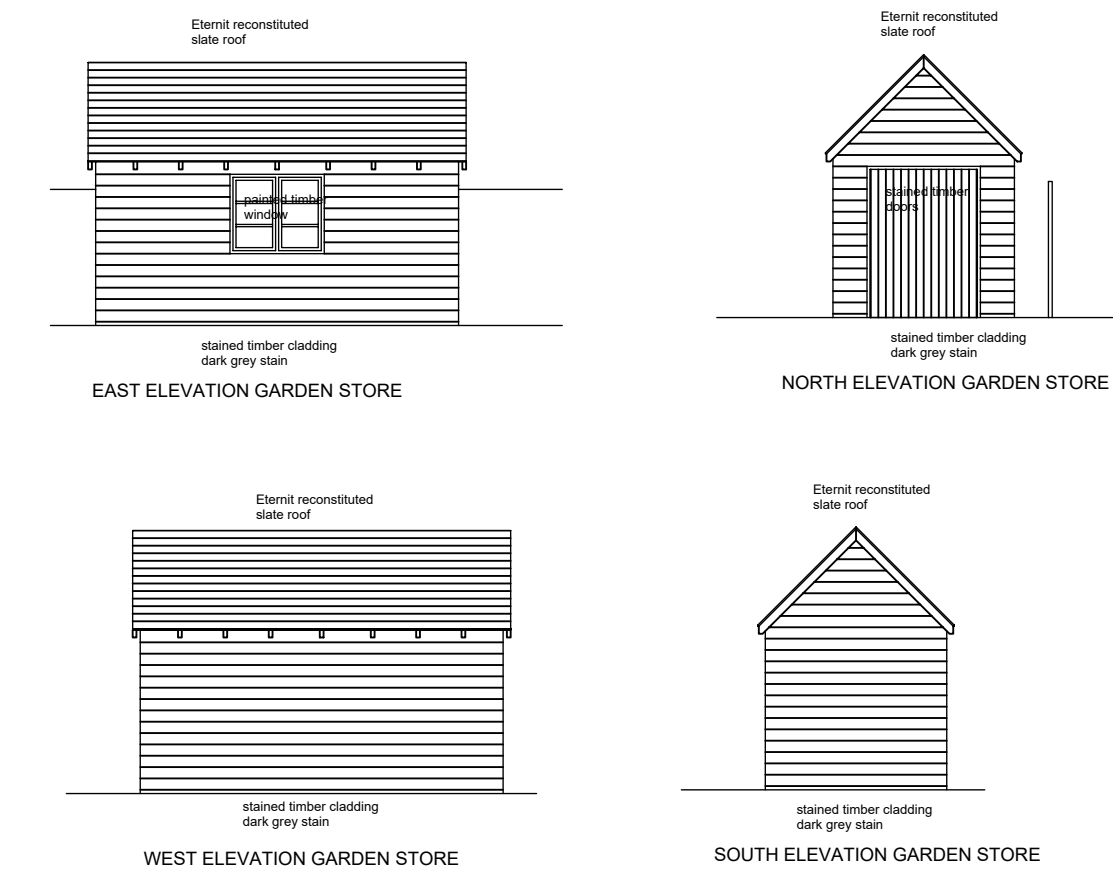

FLUSH CONSERVATION ROOFLIGHT DETAIL

black cast metal
 ventilation grille 150 x 150mm

DAVID DAKIN
 ARCHITECTS LIMITED

7 Milner Street, Newark, Nottinghamshire
 NG24 4AA Tel: 01636 701933 Mobile 07950 442785
 E mail: info@daviddakindesign.co.uk

Client
LORRAINE BAILEY

Project
**LAND OFF PINFOLD LANE
 AVERHAM NG23 5RA**

Drawing Title
**PROPOSED DETAILS
 OPTION 2
 PLANNING APPLICATION**

Drawn by
DND

Checked by
DND

Scale
1:50 / 100

Date
JAN 2021

Project No.
2020/139

Drawing No.
L(08)04

Revision
/