



Ground Floor

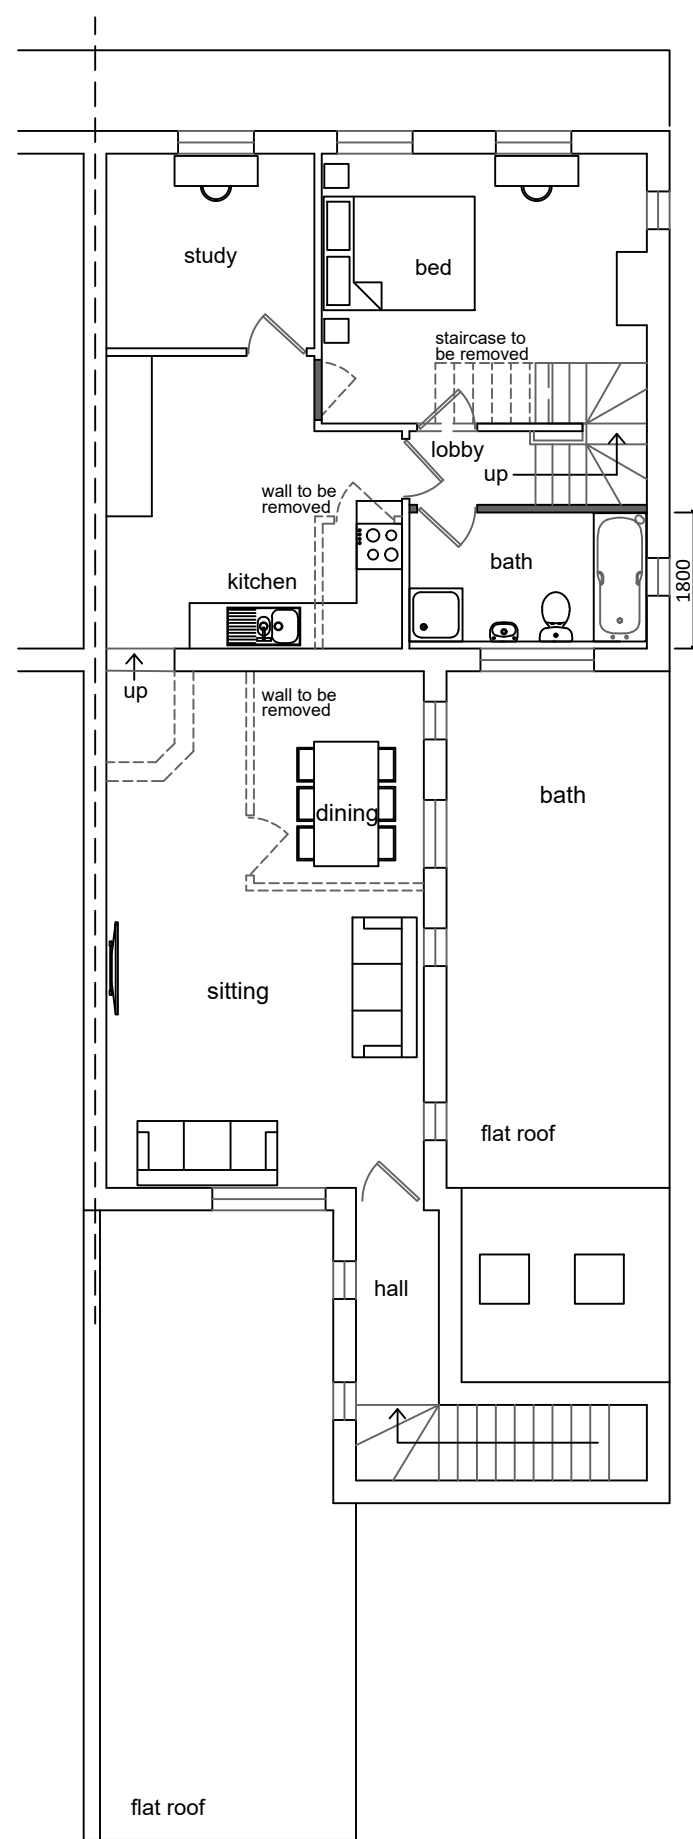

First Floor

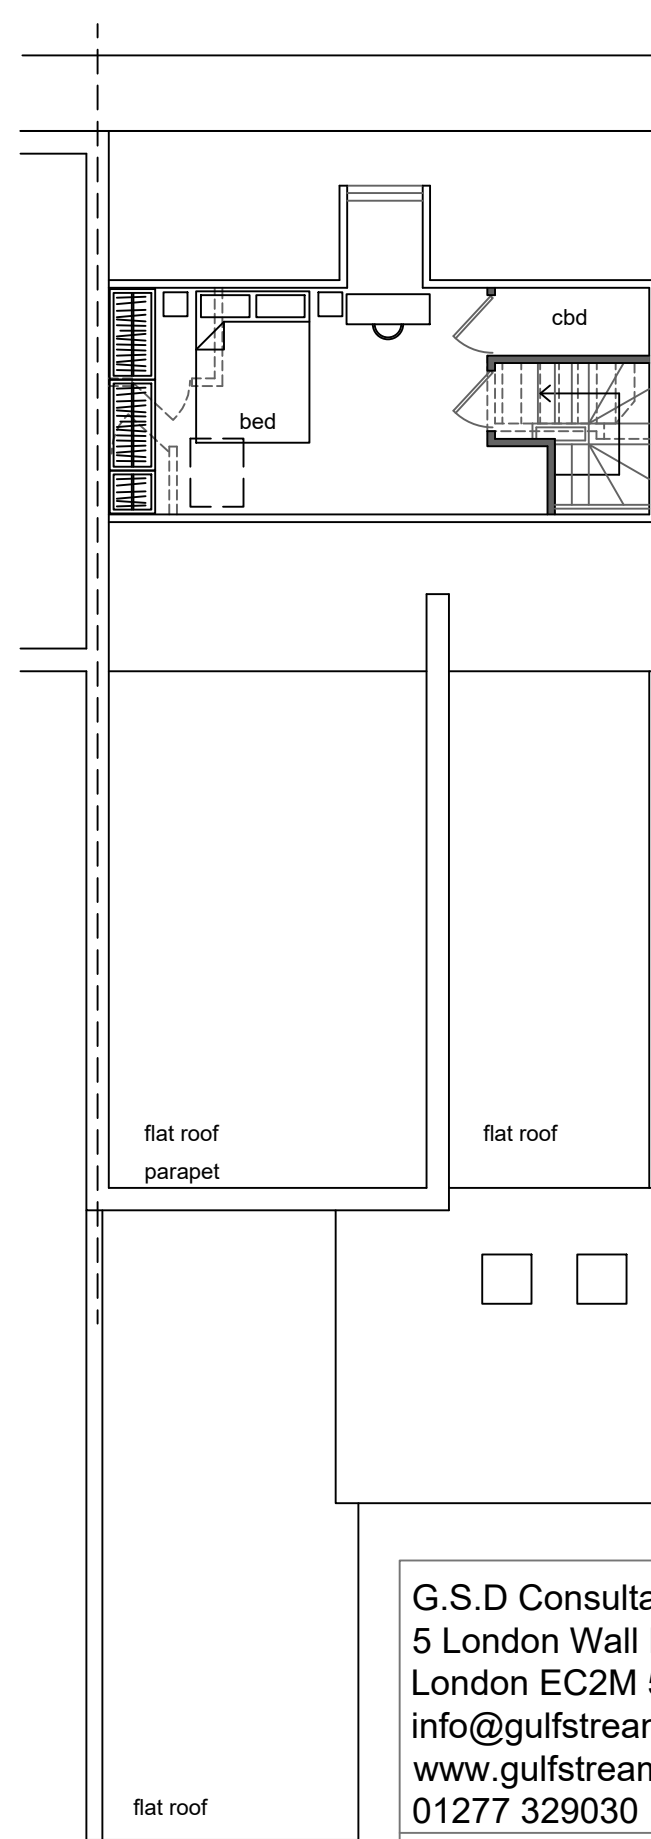

Second Floor

<p>G.S.D Consultants 5 London Wall Buildings, London EC2M 5NS info@gulfstreamdevelopments.co.uk www.gulfstreamdevelopments.co.uk 01277 329030</p>		<p>Scale : 1:100 @ A3</p>
<p>Project : 222 Hutton Road, Shenfield</p>	<p>Status : PLANNING</p>	<p>Rev : <input type="checkbox"/></p>
<p>Drawing : Proposed Plans</p>	<p>Dwg No : 2021.377.04</p>	