



NOTE DO NOT SCALE THIS DRAWING - USE DIMENSIONS The Contractor is to check and verify all dimensions on site before starting work and report any omissions or errors. This drawing is to be read in conjunction with all relevant consultants and specialists drawings. This Drawing is Copyright This drawing is issued for the sole and exclusive use of the named recipient. Distribution to any third party is on the strict understanding that no liability is accepted by Thurlow Architects for any discrepancies, errors or omissions that may be present, and no guarantee is offered as to the accuracy of information shown.			
REVISIONS			
Rev	Notes	By	Date

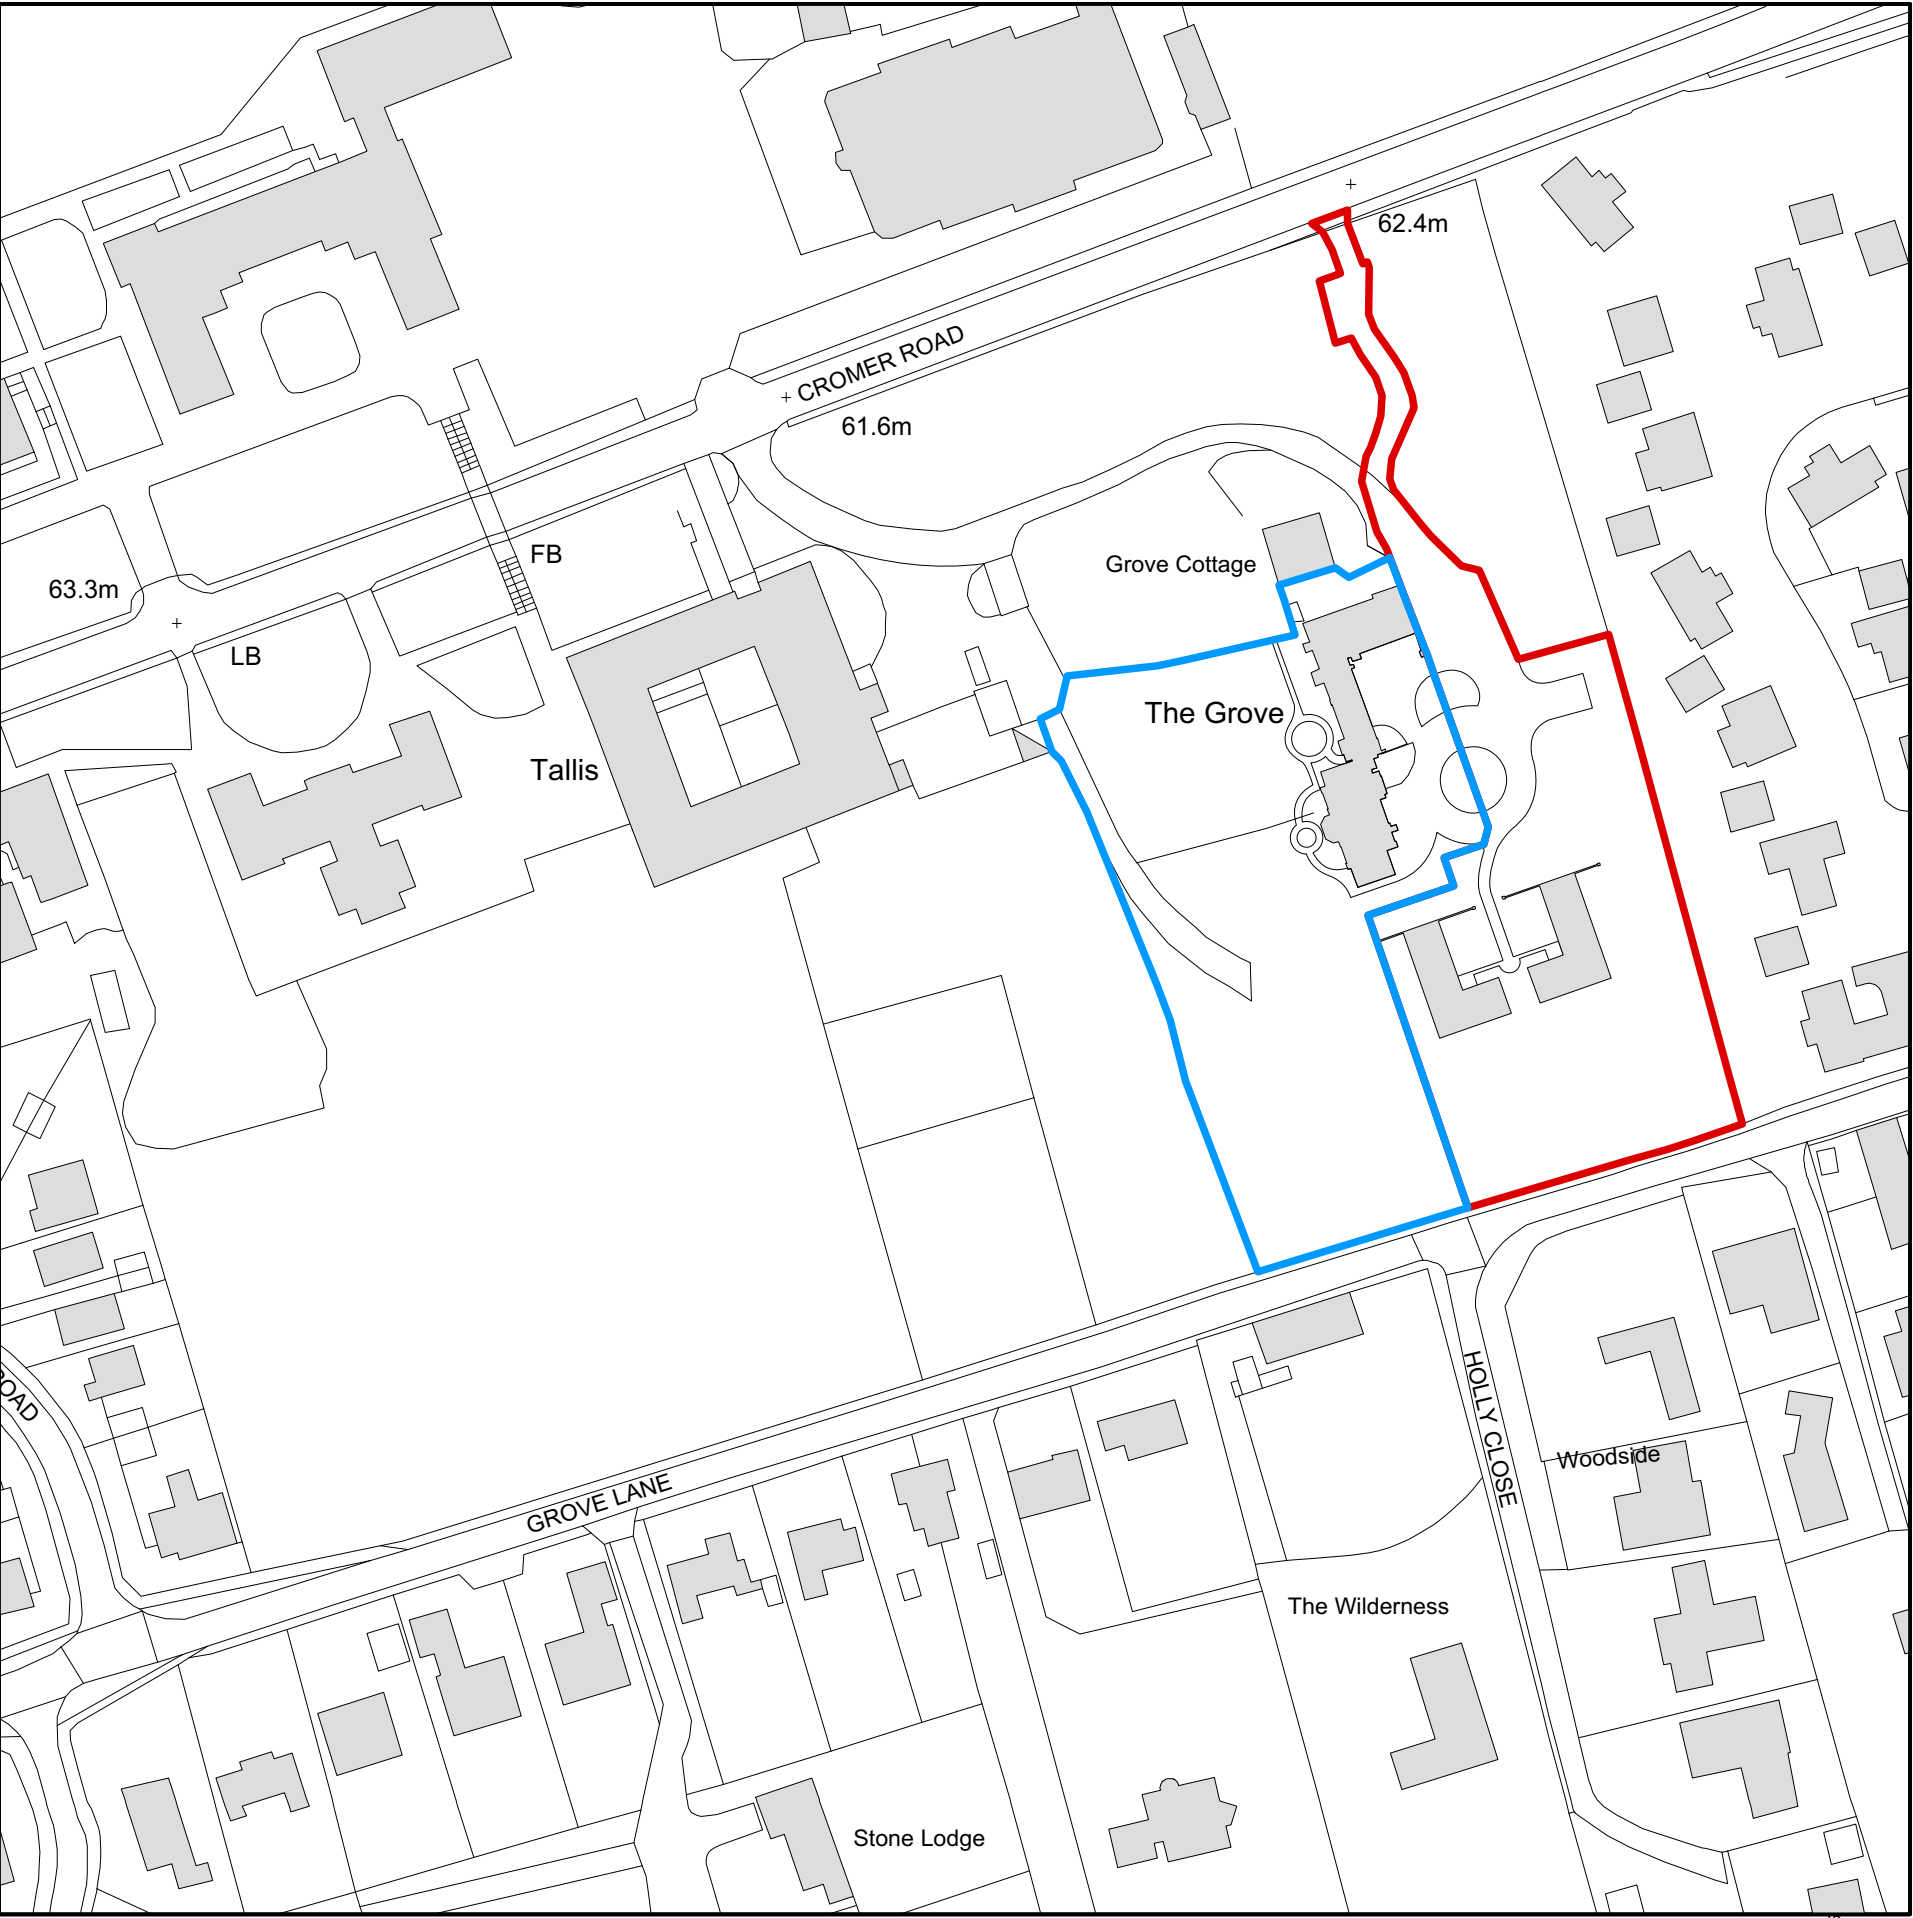

LOCATION PLAN 1:200

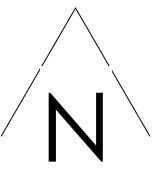

ThurlowArchitects
the studio
61 hardwick lane
bury st edmunds
suffolk, ip33 2rb
t: 01284 706805
info@thurlowarchitects.co.uk
www.thurlowarchitects.co.uk

RIBA 
Chartered Practice

client:
EMG

project:
Two Single Storey Dwellings
The Grove, Cromer Road
Holt, Norfolk, NR25 6EB

drawing title:
Proposed Site and Location Plans

project no: 7330	dwg no: 200	rev: JPL	scale: As St	date: Dec 20
---------------------	----------------	-------------	-----------------	-----------------

drawing status:
Construction